


F.A.P. RTE.	SECTION	COUNTY	TOTAL SHEETS	SHEET NO.
326	(13C)DM	KENDALL	3	3
STA.		TO STA.		
FED. ROAD DIST. NO.		ILLINOIS FED. AID PROJECT		

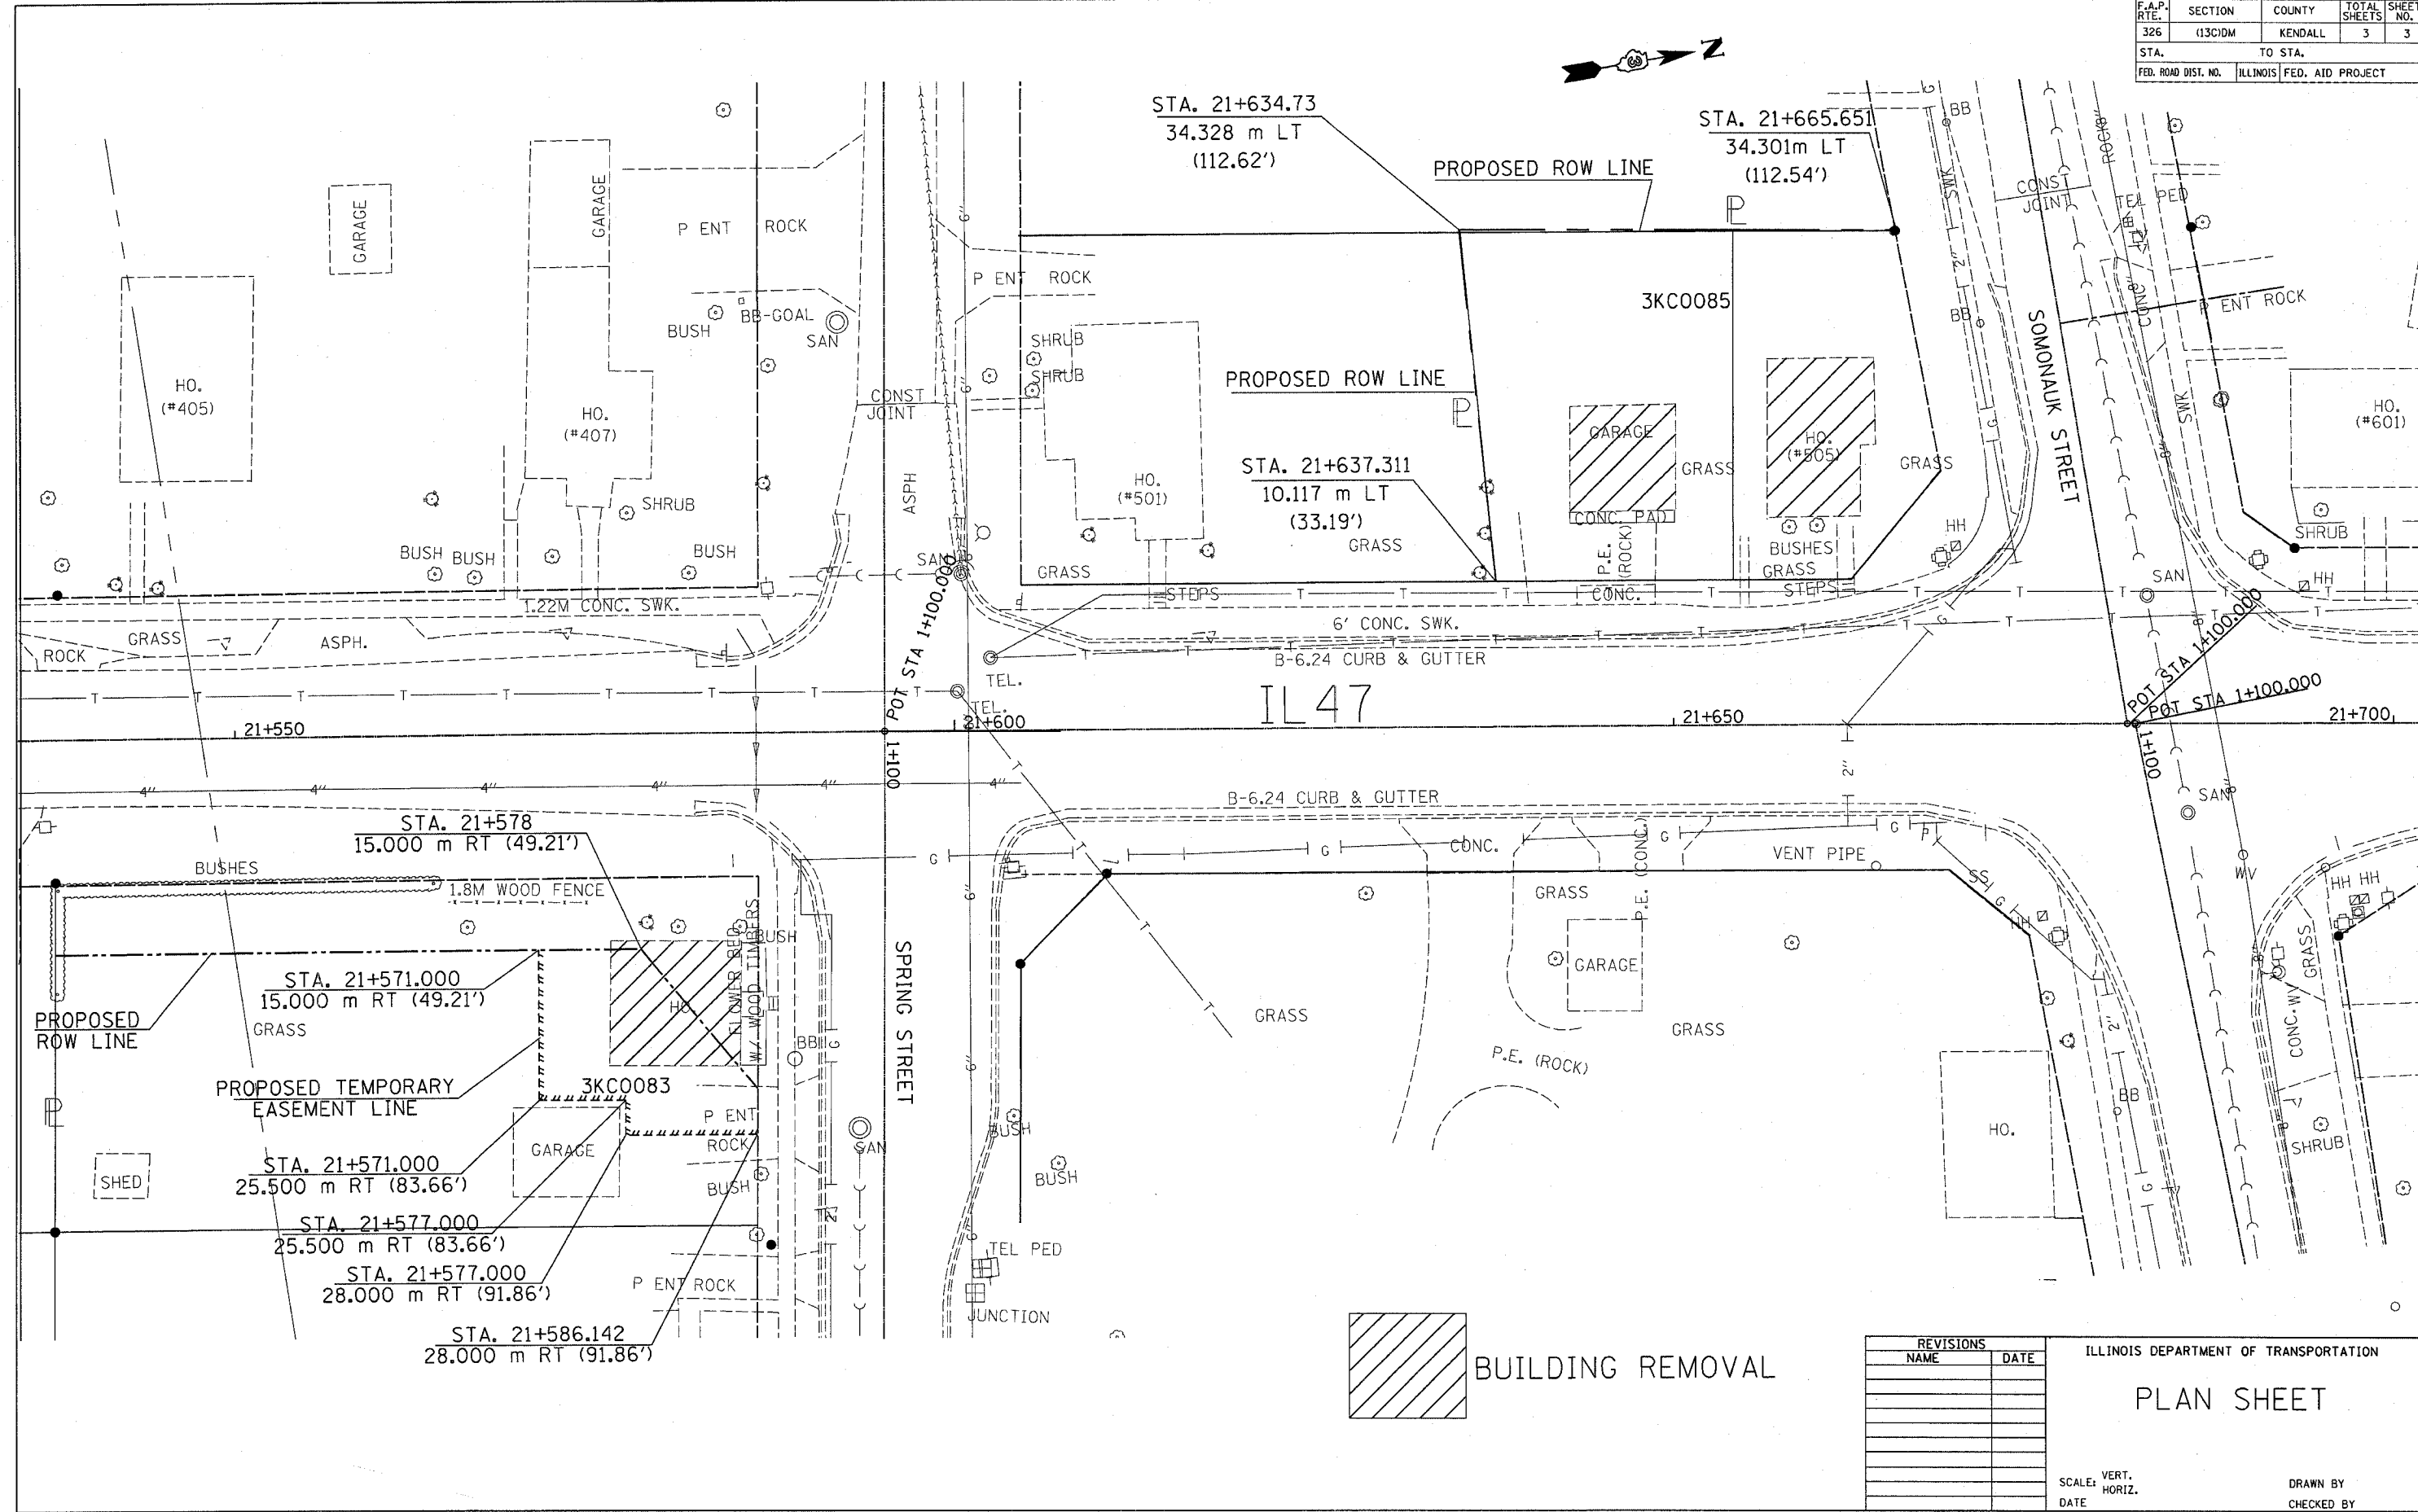

 BUILDING REMOVAL

REVISIONS	
NAME	DATE

ILLINOIS DEPARTMENT OF TRANSPORTATION  
**PLAN SHEET**

SCALE: VERT. HORIZ.  
DATE  
DRAWN BY  
CHECKED BY

3/29/2005  
c:\p\proj\66670\66670.dgn