


F.A.I. RTE.	SECTION	COUNTY	TOTAL SHEETS	SHEET NO.
74	224122-185-11	VERMILION	13	12
STA. 14+00.00		TO STA. 14+50.00		
FED. ROAD DIST. NO. ILLINOIS FED. AID PROJECT				

160 150 140 130 120 110 100 90 80 70 60 50 40 30 20 10 0 10 20 30 40 50 60 70 80 90 100 110 120 130 140 150 160

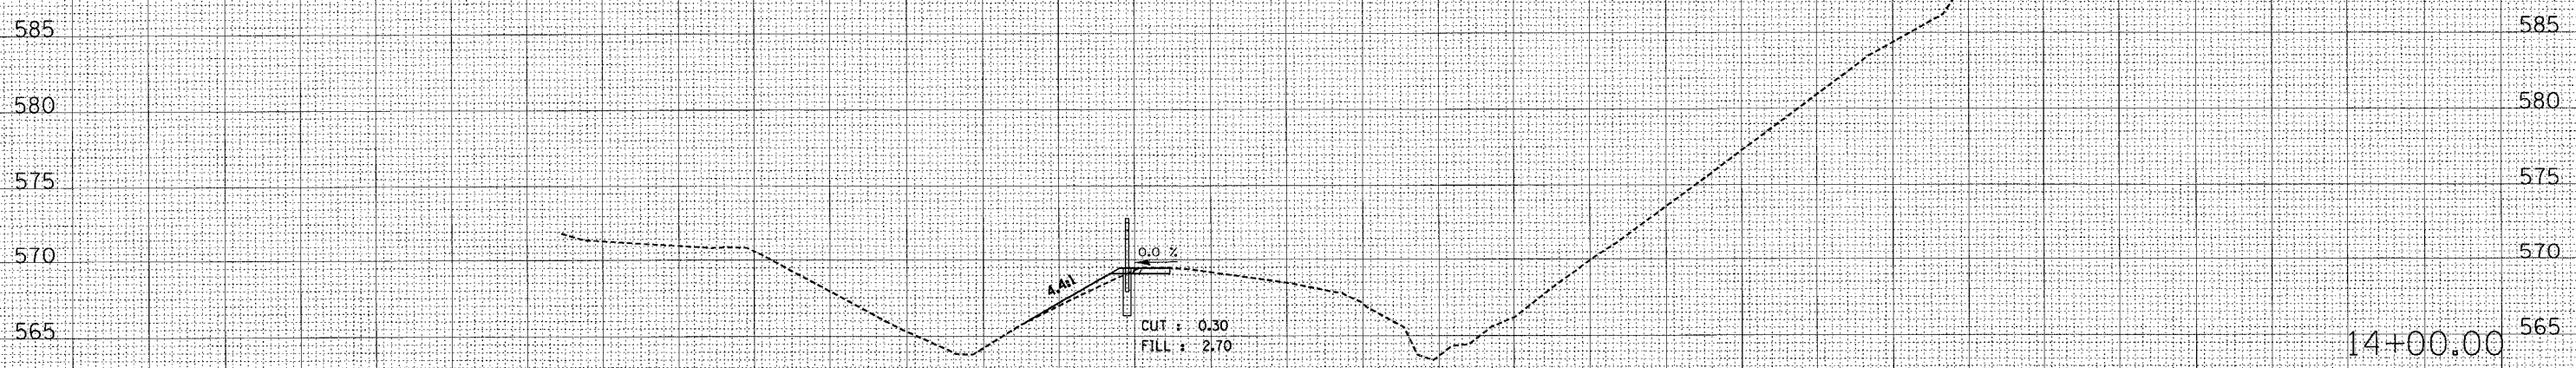

160 150 140 130 120 110 100 90 80 70 60 50 40 30 20 10 0 10 20 30 40 50 60 70 80 90 100 110 120 130 140 150 160

FINAL SURVEY BY DATE

DATE: _____

BY: _____

NO. _____

FINAL SURVEY

PLATE

NOTE BOOK

AREAS CHECKED

ORIGINAL SURVEY BY DATE

DATE: _____

BY: _____

NO. _____

ORIGINAL SURVEY

PLATE

NOTE BOOK

AREAS CHECKED

DATE = @DATE@

FILE NAME = @FILE@

SCALE = @SCALE@

USER NAME = @USER@