


F.A. RTE.	SECTION	COUNTY	TOTAL SHEETS	SHEET NO.
*	**	BROWN	10	5
STA. TO STA.				
FED. ROAD DIST. NO.		ILLINOIS FED. AID PROJECT		

* LAGRANGE WETLAND BANK
 ** D-6 WETLAND MITIGATION NO. 2

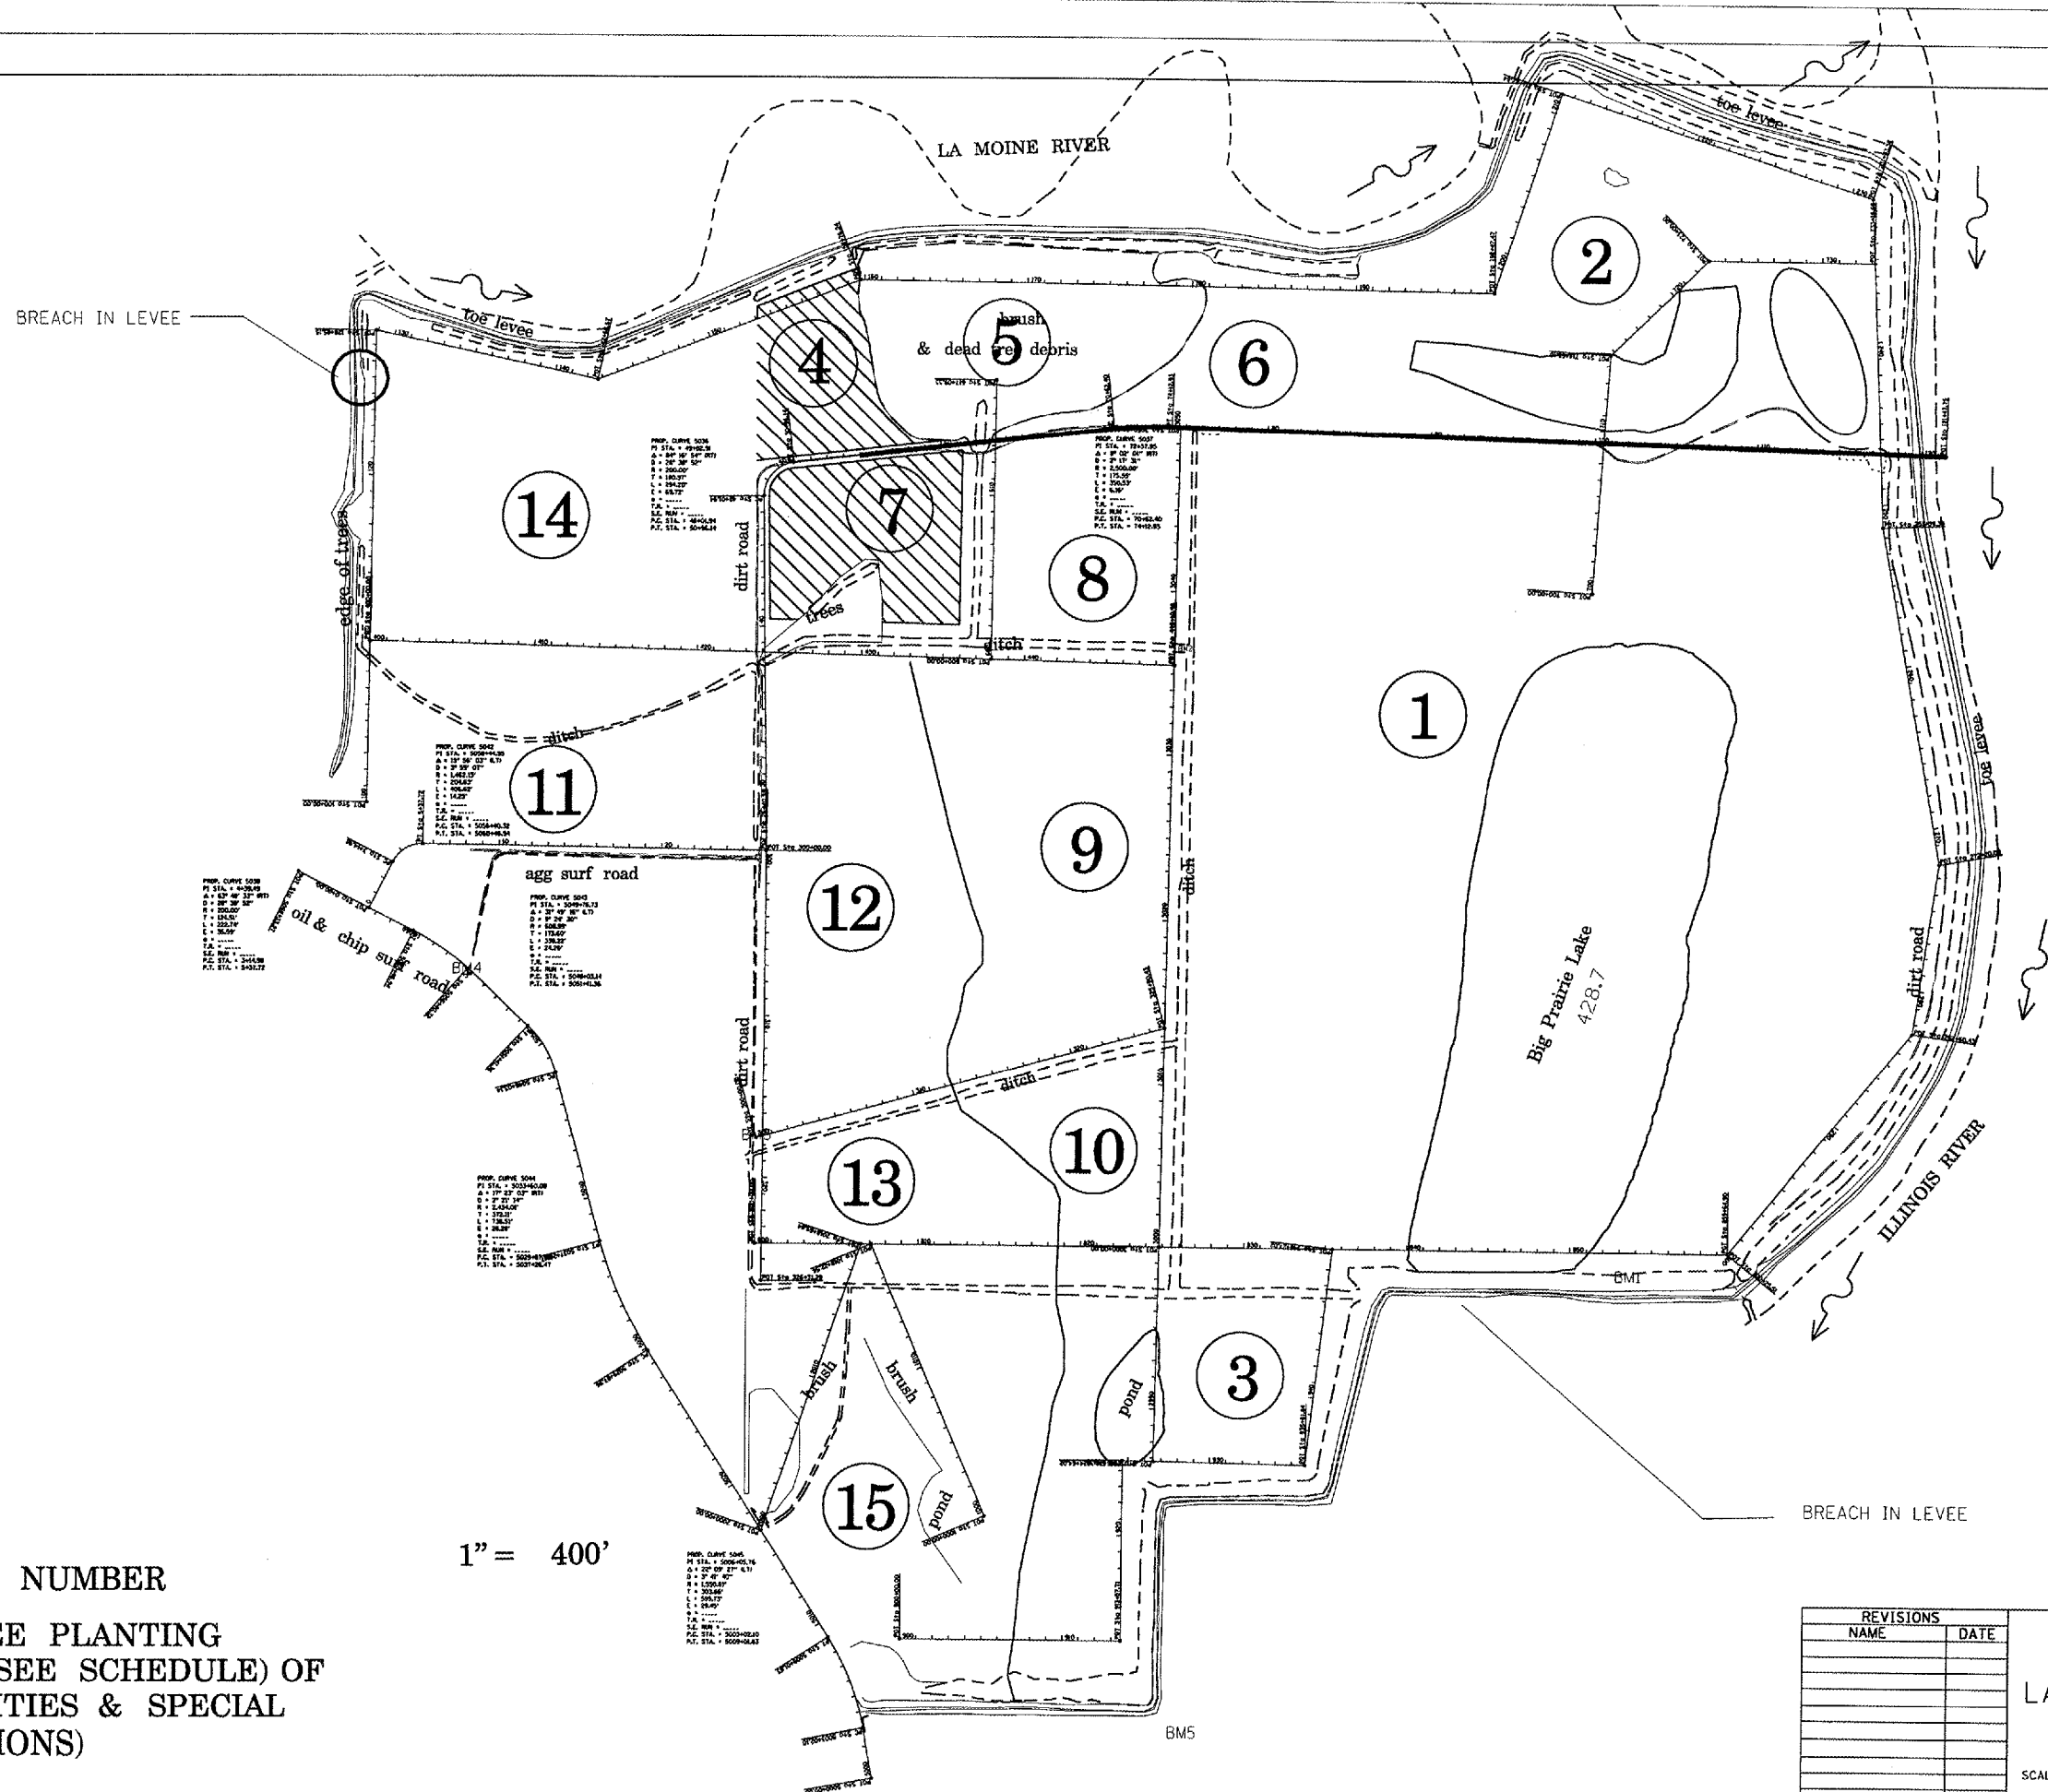

LEDGEND

⊕ FIELD NUMBER

▨ PR TREE PLANTING AREA (SEE SCHEDULE) OF QUANTITIES & SPECIAL PROVISIONS)

1" = 400'

REVISIONS	
NAME	DATE

ILLINOIS DEPARTMENT OF TRANSPORTATION
 LAGRANGE WETLAND BANK
 GENERAL PLAN VIEW

SCALE: VERT. _____
 HORIZ. _____
 DATE _____
 DRAWN BY BDK
 CHECKED BY JCN

PLOT DATE = 3/24/2005
 FILE NAME = c:\projects\72967\contract 02\ahplan_overview.dgn
 PLOT SCALE = 1" = 400'
 REFERENCE = REF