


F.A. RTE.	SECTION	COUNTY	TOTAL SHEETS	SHEET NO.
103	27-1R	ST. CLAIR	382	57
STA. 243+00.00		TO STA. 275+00.00		
FED. ROAD DIST. NO.		ILLINOIS FED. AID PROJECT		
CONTRACT NO. 76300				

PLAN	SURVEYED	DATE
NO.	BY	
	PLOTTED	
	BY	
	DATE	
	SCALE	
	FILE NAME	

PLAN	SURVEYED	DATE
NO.	BY	
	PLOTTED	
	BY	
	DATE	
	SCALE	
	FILE NAME	

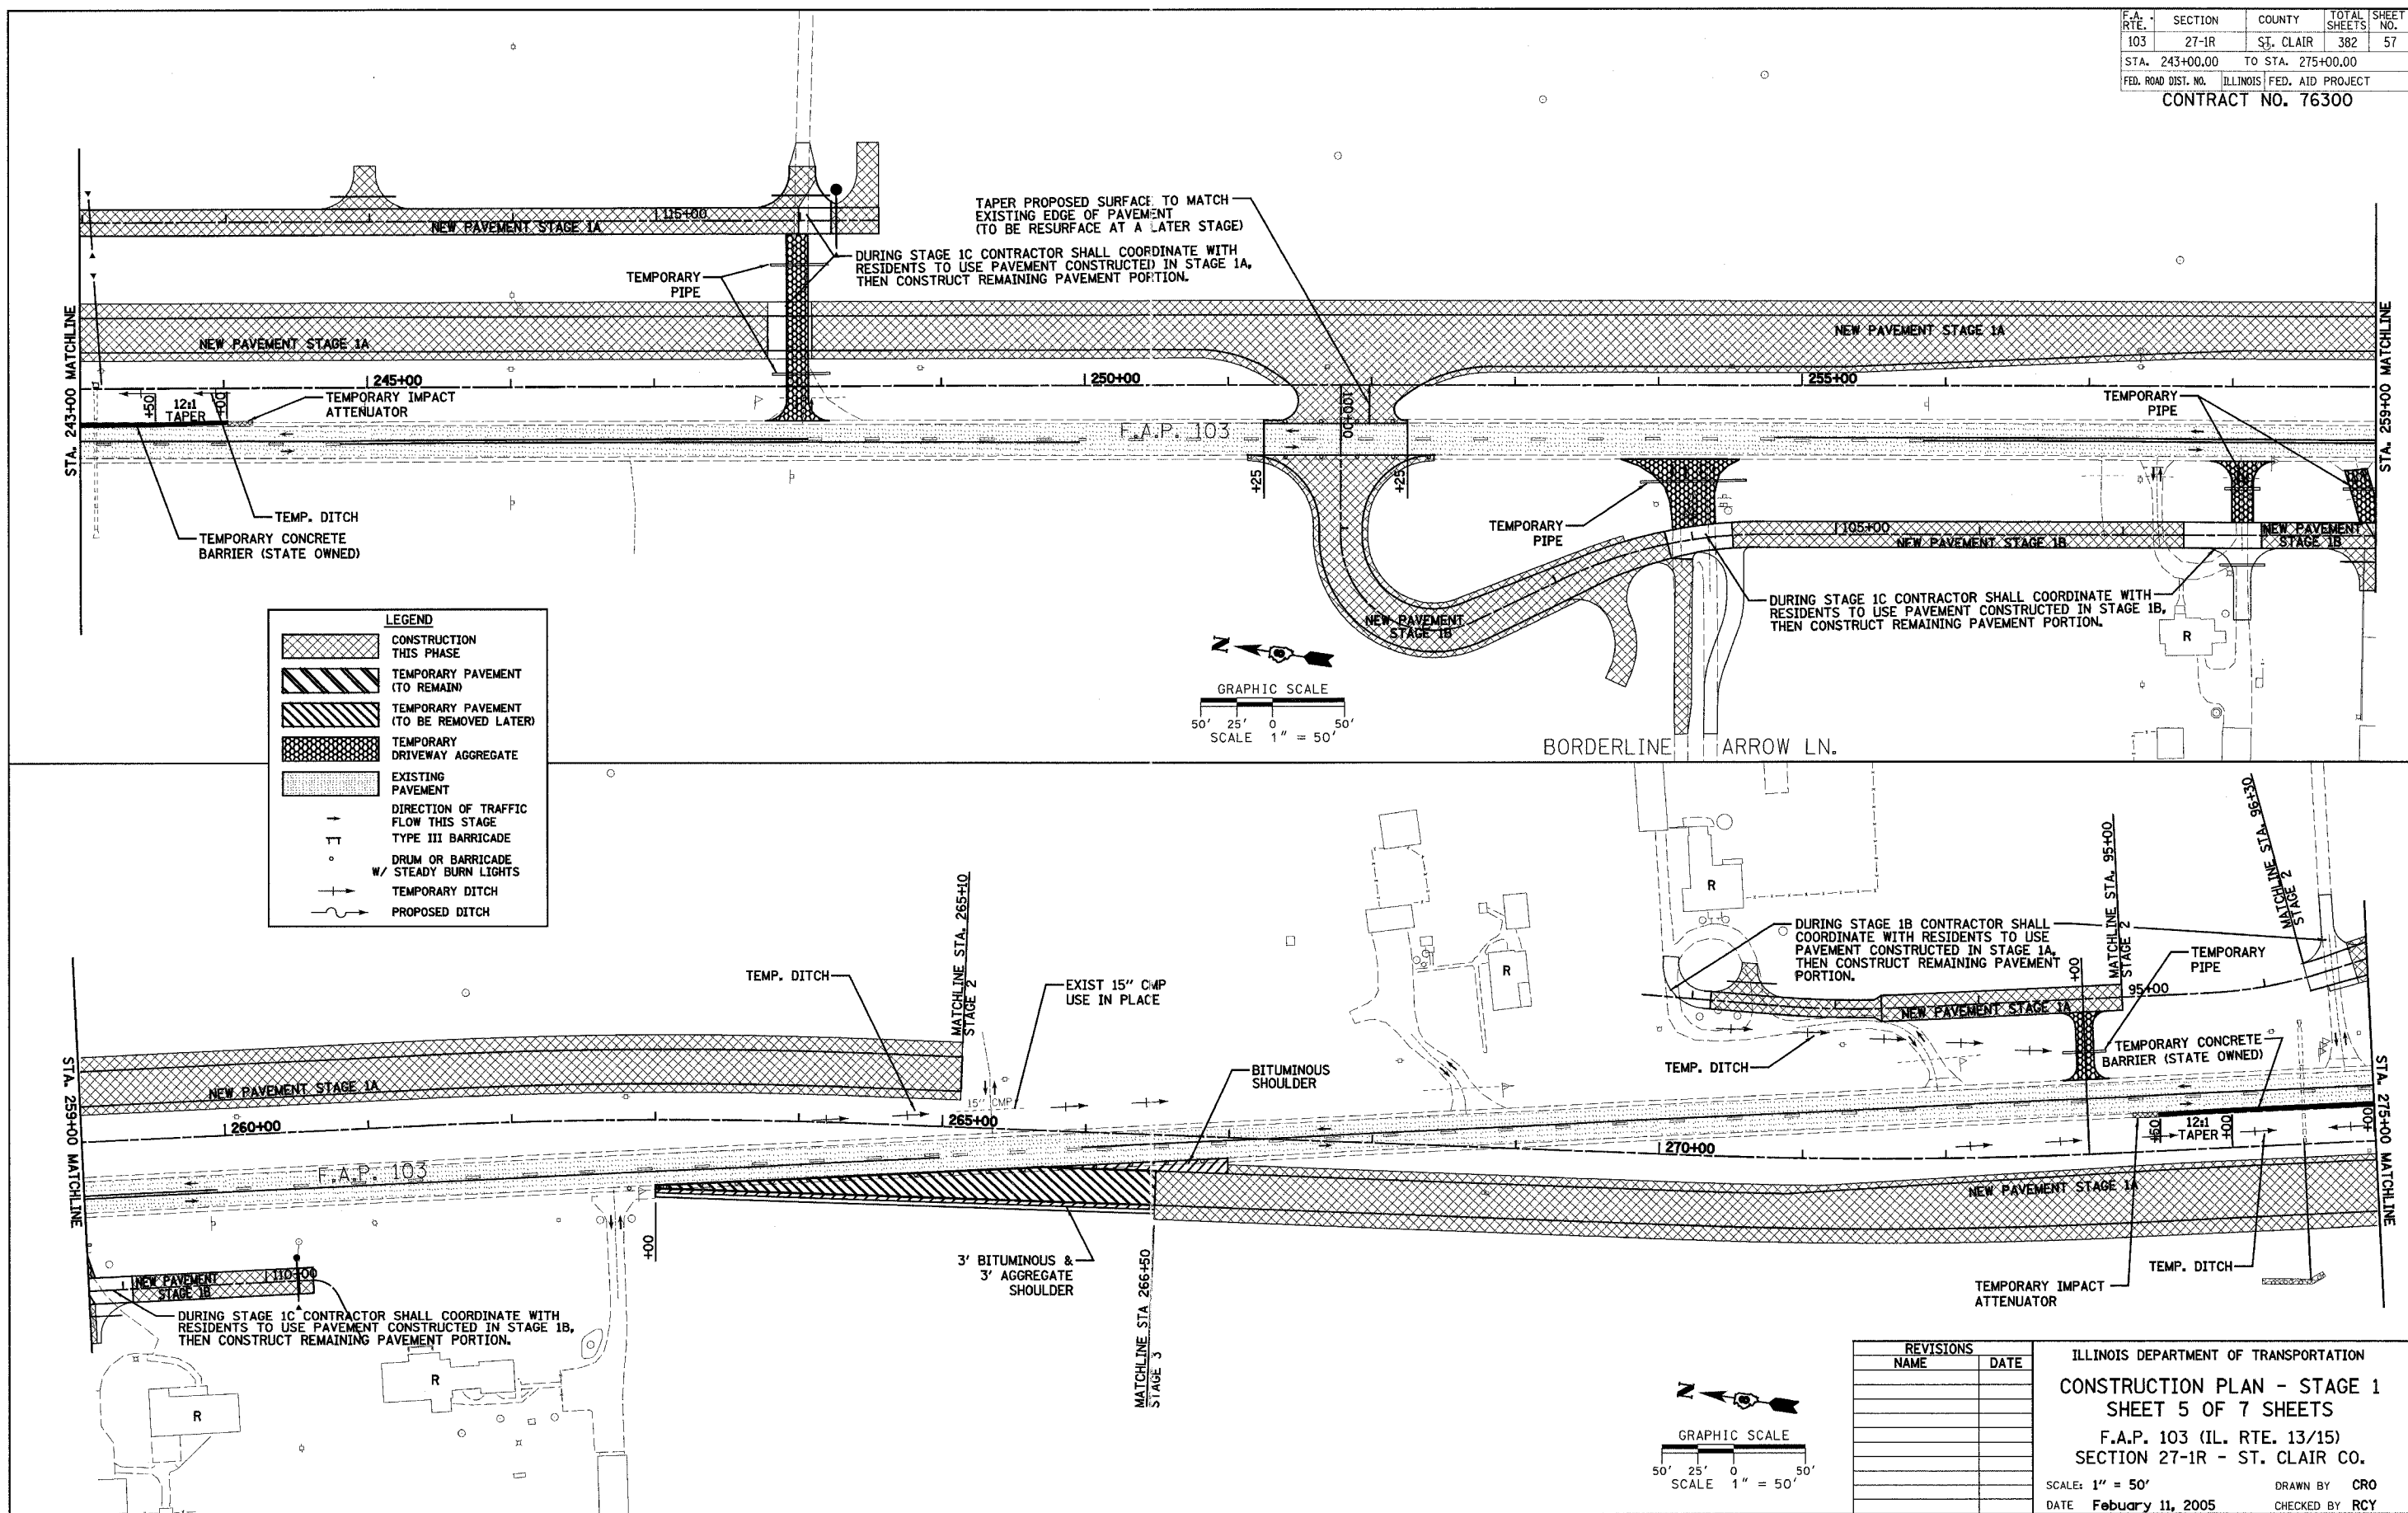

I:\2005\020859\020859.dwg
 3/9/2005 4:28 PM