



F.A. RTE.	SECTION	COUNTY	TOTAL SHEETS	SHEET NO.
103	27-1R	ST. CLAIR	382	70
STA. 211+00.00		TO STA. 243+00.00		
FED. ROAD DIST. NO.	ILLINOIS FED. AID PROJECT		CONTRACT NO. 76300	

NOTE: FILL TEMP. PIPE AT STA. 224+00 LT. AND FINAL GRADE MEDIAN AND LT. DITCH FROM STA. 221+00 TO STA. 224+00 IN STAGE 4

PLAN	SURVEYED	DATE
NO.	BY	
NOTE BOOK	PLotted	
NO.	RT. OF WAY CHECKED	
	ADD FILE NAME	

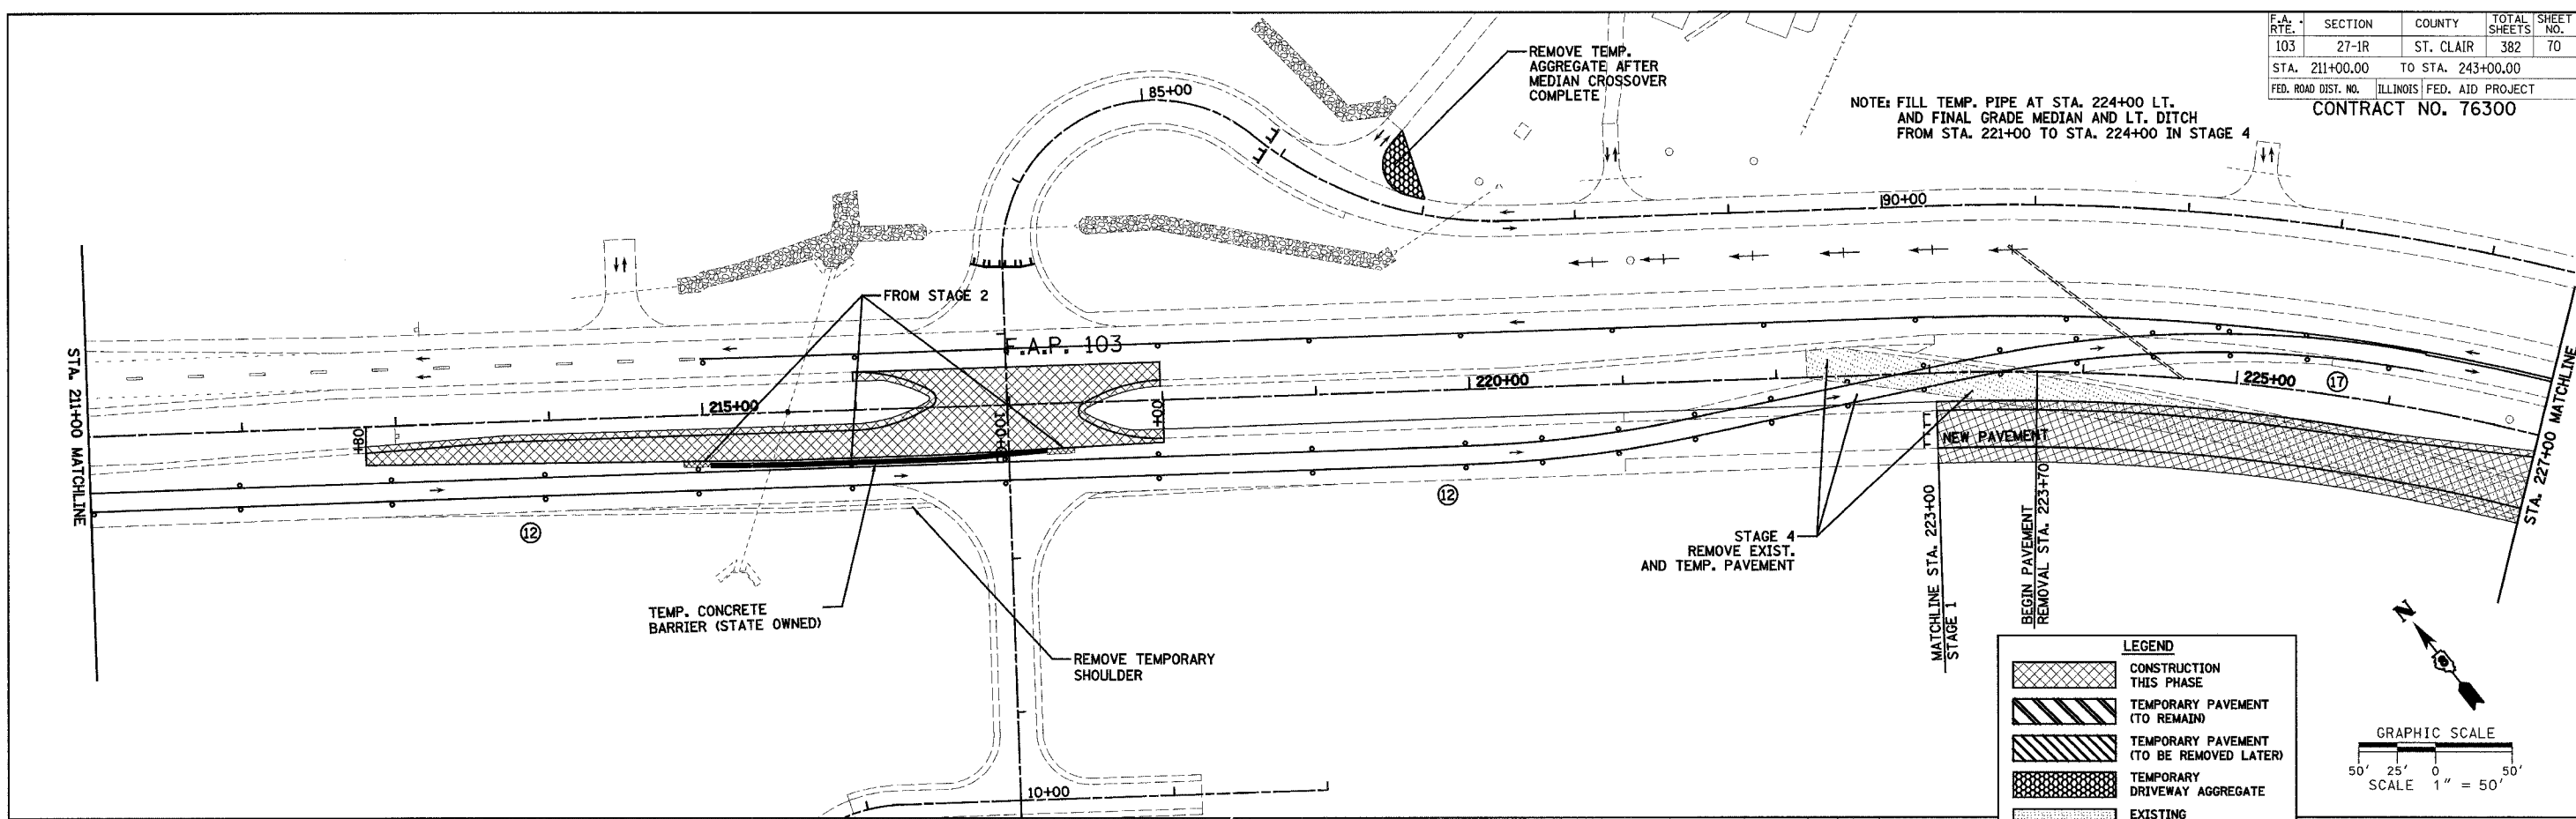

PLAN	SURVEYED	DATE
NO.	BY	
NOTE BOOK	PLotted	
NO.	RT. OF WAY CHECKED	
	ADD FILE NAME	

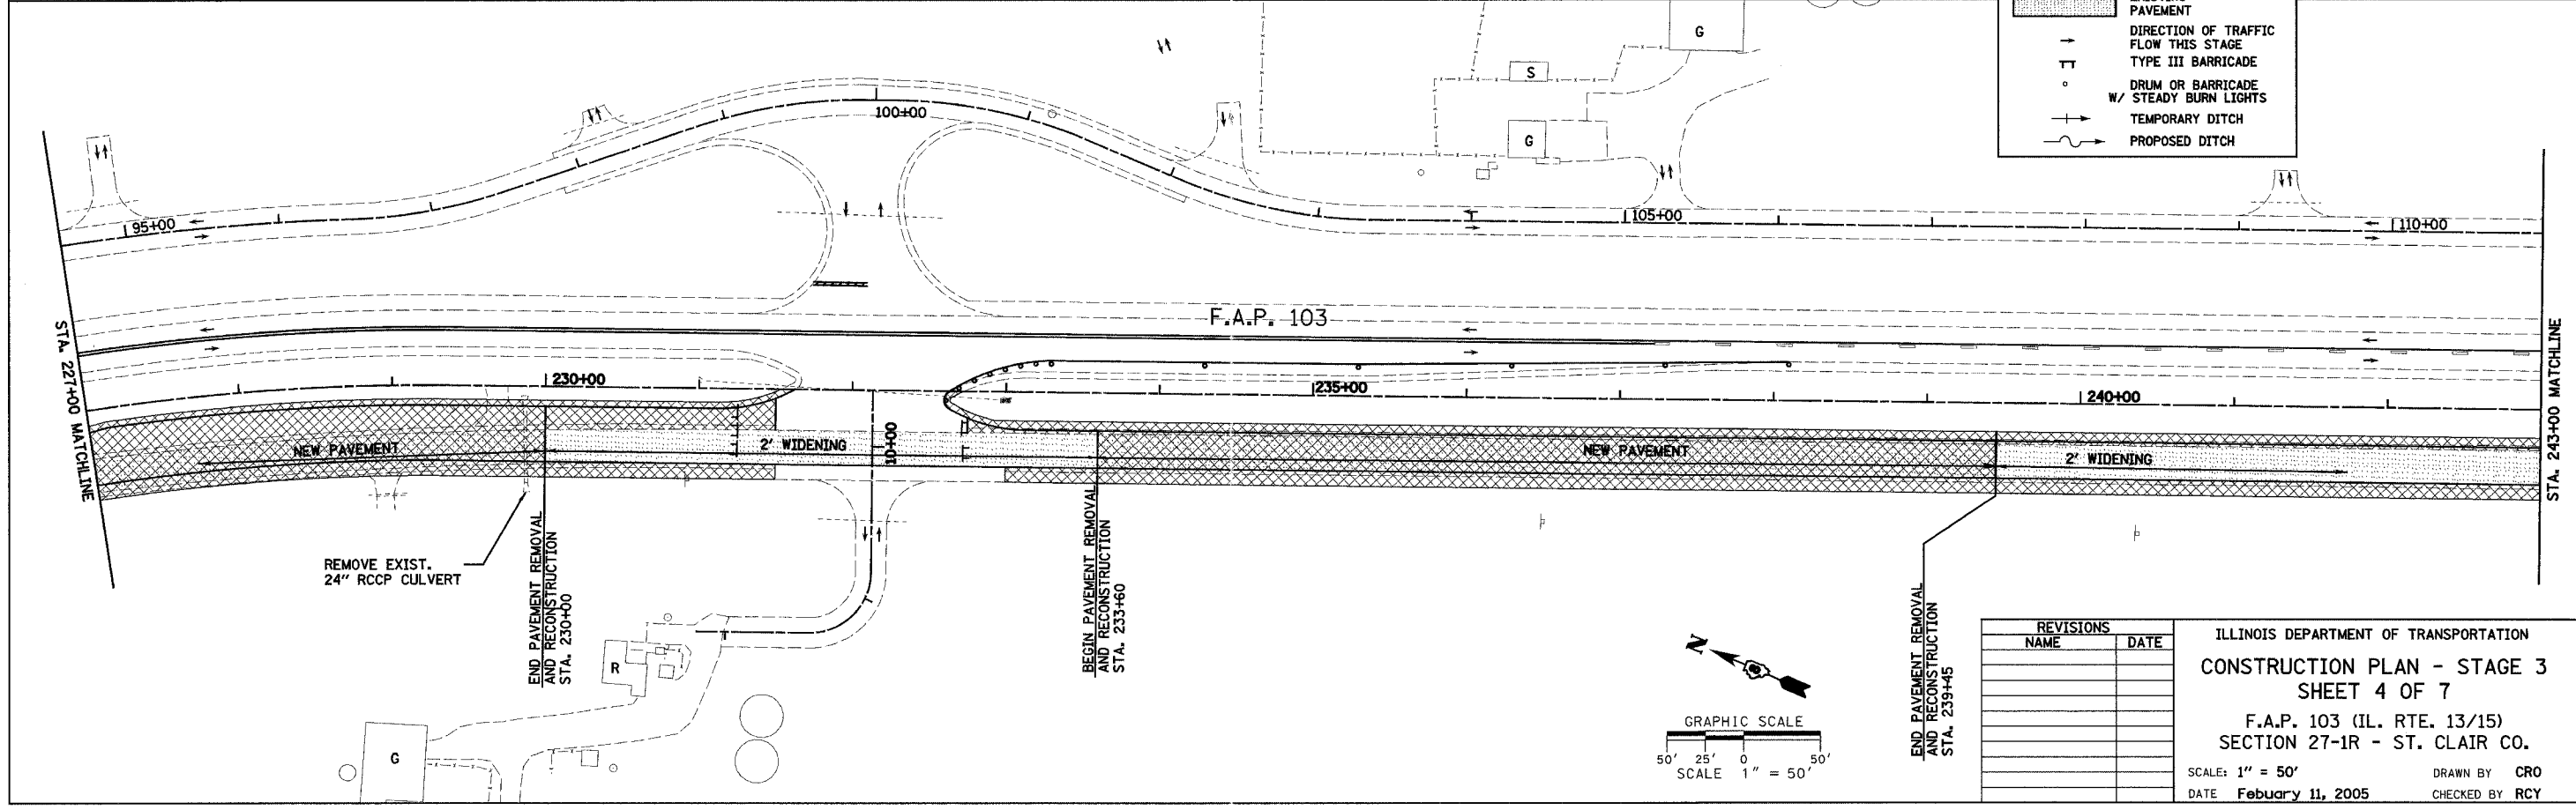

REVISIONS	
NAME	DATE

ILLINOIS DEPARTMENT OF TRANSPORTATION
CONSTRUCTION PLAN - STAGE 3
SHEET 4 OF 7
 F.A.P. 103 (IL. RTE. 13/15)
 SECTION 27-1R - ST. CLAIR CO.
 SCALE: 1" = 50'
 DATE: February 11, 2005
 DRAWN BY: CRO
 CHECKED BY: RCY

3:\2005\102565\1030\1\14\gpn\stage_sonst...st\003_03.dgn
 1/29/2005 4:48 PM