
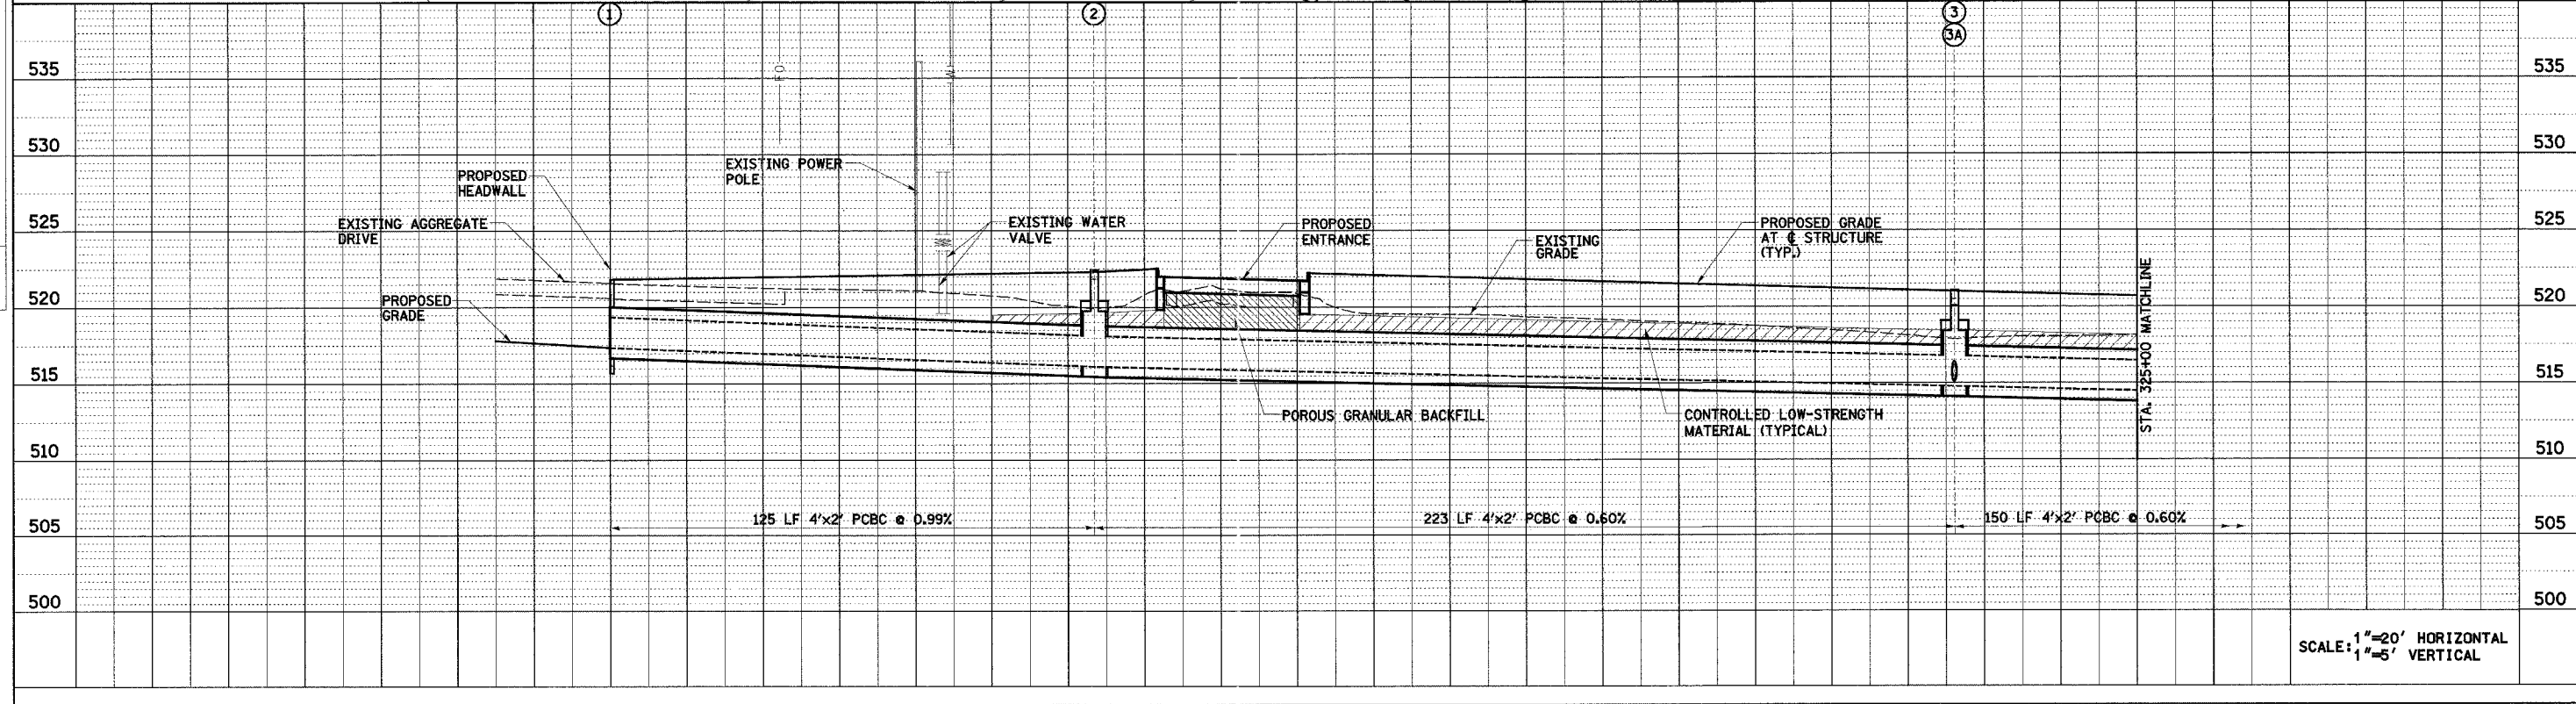
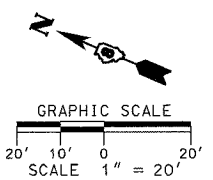


F.A.P. RTE.	SECTION	COUNTY	TOTAL SHEETS	SHEET NO.
103	27-1R	ST. CLAIR	382	114
STA.		TO STA.		
FED. ROAD DIST. NO.		ILLINOIS FED. AID PROJECT		
CONTRACT NO. 76300				

PLAN	SURVEYED	DATE
NOTE BOOK NO.	PLotted	
	BY	
	CHECKED	
	DATE	

PROFILE	SURVEYED	DATE
NOTE BOOK NO.	PLotted	
	BY	
	CHECKED	
	DATE	

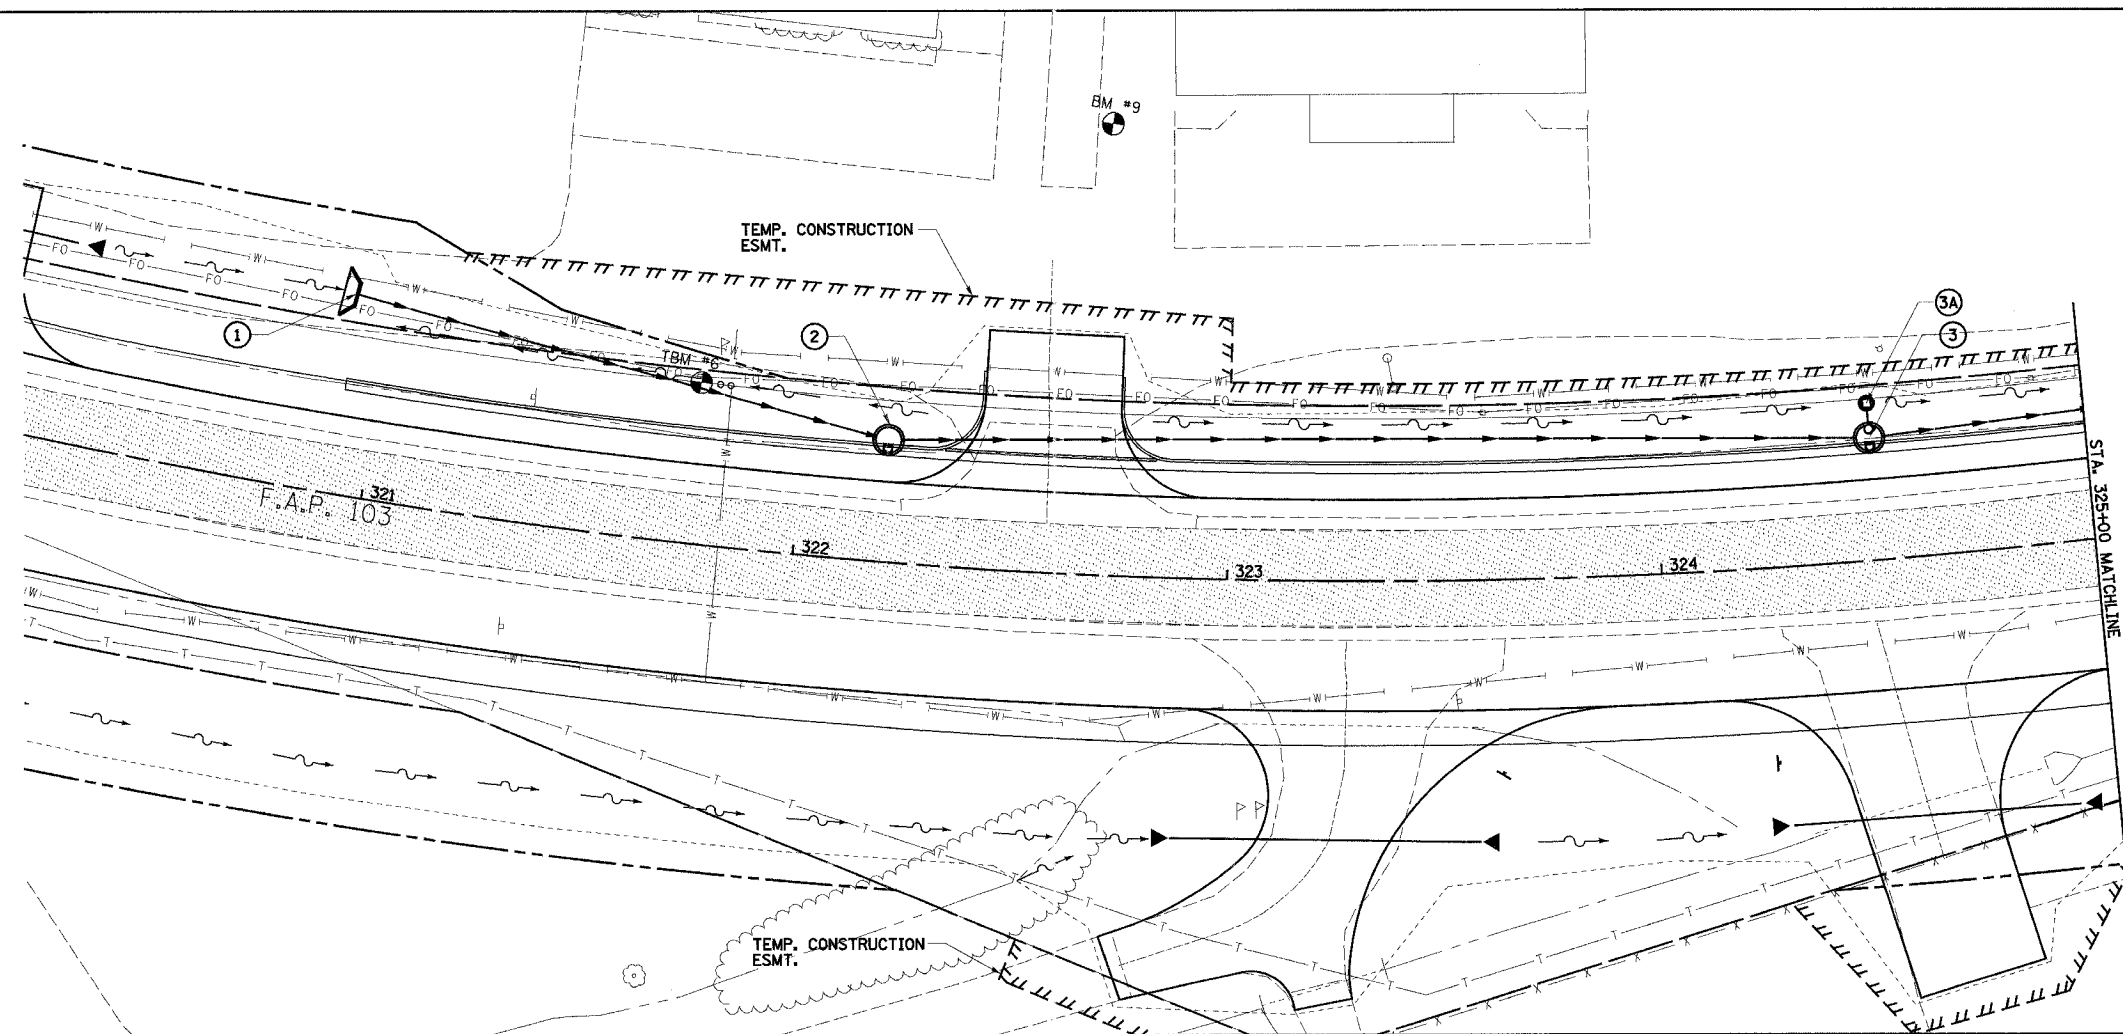

SCALE: 1"=20' HORIZONTAL  
 1"=5' VERTICAL

6/4/25 PM 3/27/2005 J:\2002\020158\000\civil\gdms\form\p103.dgn