

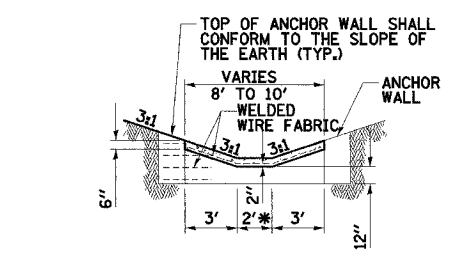



F.A.P. RTE. 103	SECTION 27-1R	COUNTY ST. CLAIR	TOTAL SHEETS 382	SHEET NO. 115
STA. TO STA.		ILLINOIS FED. AID PROJECT		
CONTRACT NO. 76300				

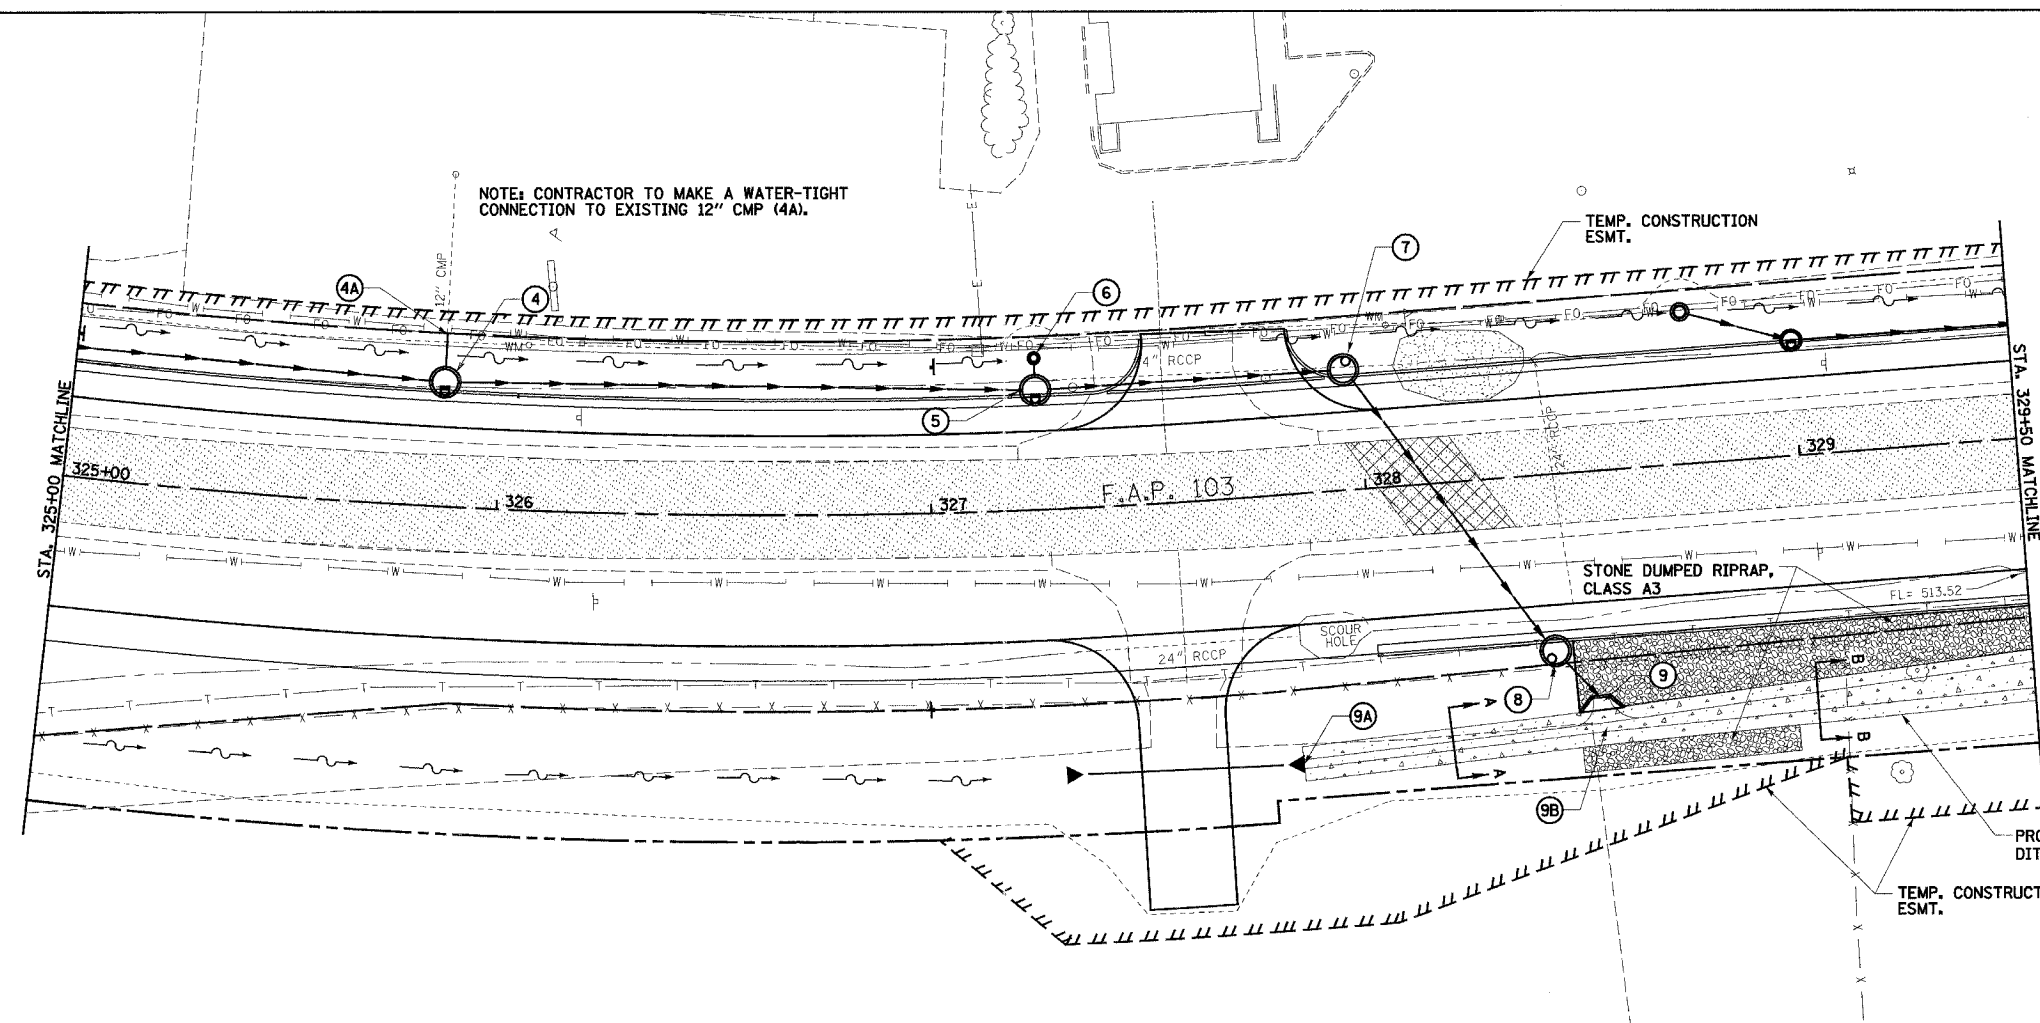

* VARIES FROM 2' AT STA. 328+50.00 TO 4' AT STA. 329+00.00
SECTION A-A
SCALE: 1"=5'

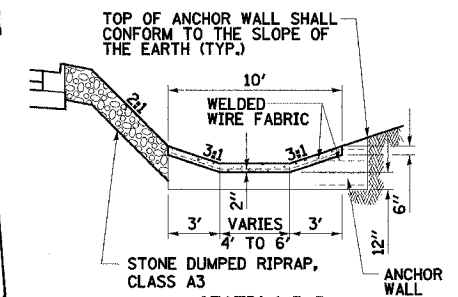


SECTION B-B
SCALE: 1"=5'

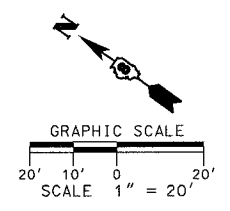

DATE	BY
PLAN	SCHEMATIC
NOTE BOOK	PLOTTED
NO.	NO.

DATE	BY
PROFILE	SCHEMATIC
NOTE BOOK	PLOTTED
NO.	NO.

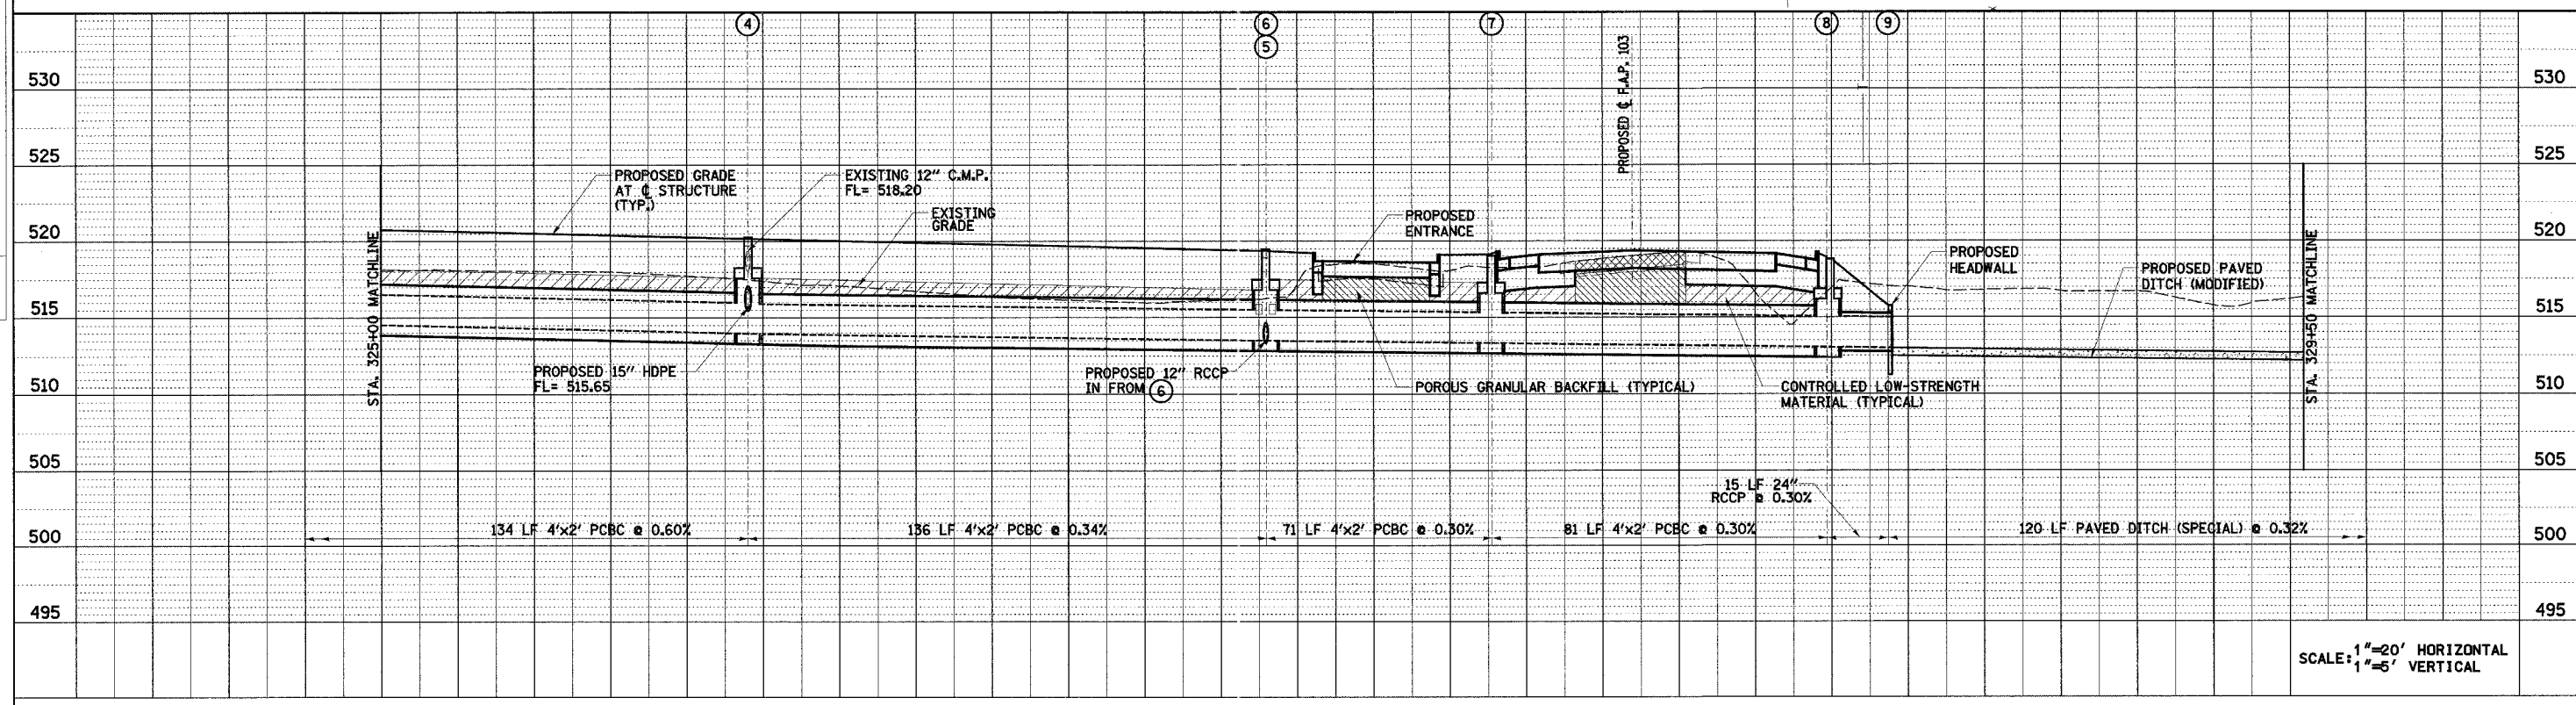

SCALE: 1"=20' HORIZONTAL
1"=5' VERTICAL