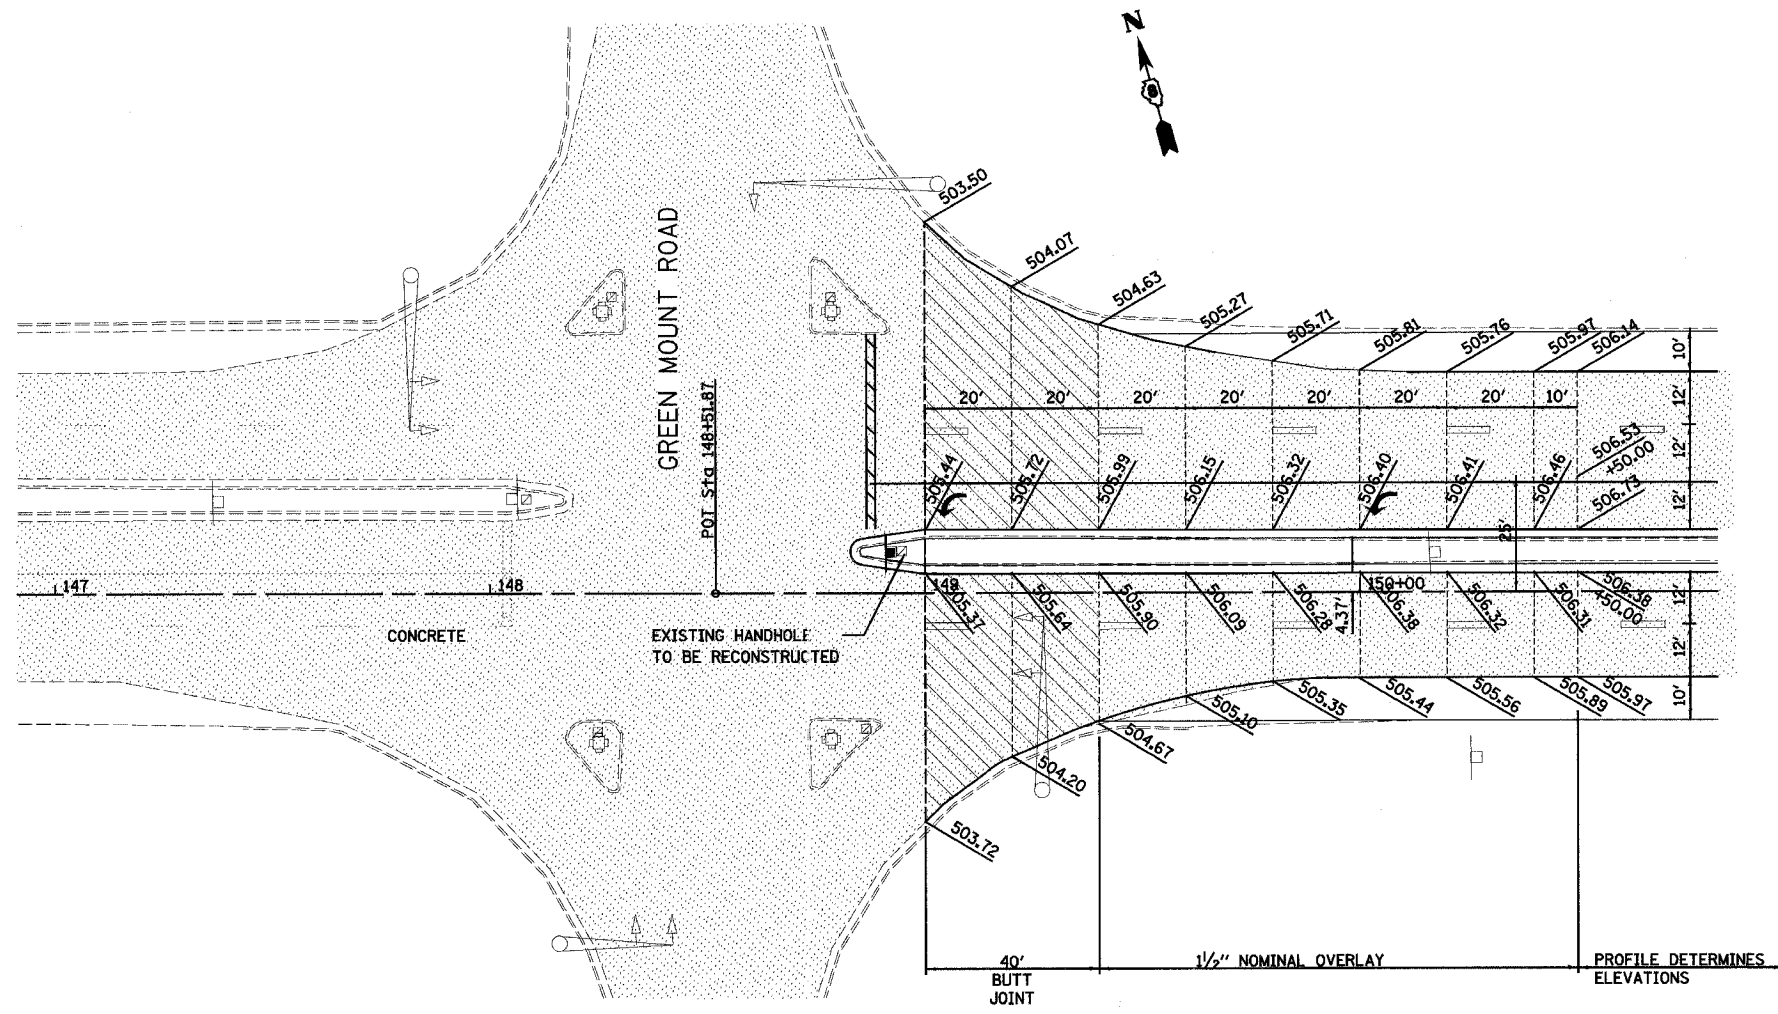

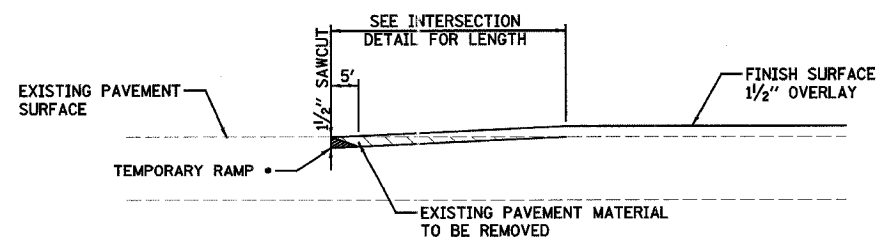


F.A. RTE.	SECTION	COUNTY	TOTAL SHEETS	SHEET NO.
103	27-1R	ST. CLAIR	382	164
STA.		TO STA.		
FED. ROAD DIST. NO.	ILLINOIS	FED. AID PROJECT		
CONTRACT NO. 76300				

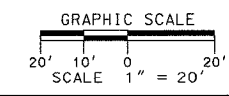


 DENOTES EXISTING PAVEMENT



**BUTT JOINT DETAIL**

• TEMPORARY RAMP  
 COST OF TEMP. RAMP REMOVAL  
 SHALL BE INCLUDED IN THE COST  
 FOR PAY ITEM 'TEMPORARY RAMP'



REVISIONS	
NAME	DATE

ILLINOIS DEPARTMENT OF TRANSPORTATION  
**INTERSECTION DETAIL**  
 GREEN MOUNT ROAD STA. 148+51.87  
 F.A.P. 103 (IL. RTE. 13/15)  
 SECTION 27-1R - ST. CLAIR CO.  
 SCALE: 1" = 20'  
 DATE: February 11, 2005  
 DRAWN BY: KEB  
 CHECKED BY: RCY

J:\2005\020508\000\001\dwg\intersect\_011105.dwg 3/7/2005 8:53:11 AM