



F.A. RTE.	SECTION	COUNTY	TOTAL SHEETS	SHEET NO.
103	27-1R	ST. CLAIR	382	185
STA. 243+00.00		TO STA. 275+00.00		
ILLINOIS FED. AID PROJECT				
CONTRACT NO. 76300				

- | | |
|---|--|
| (A) ACER RUBRUM (RED MAPLE) SPACED AT 40' | (E) MALUS PRAIRIFIRE (PRAIRIFIRE CRAB APPLE) SPACED AT 30' |
| (B) QUERCUS PALUSTRIS (PIN OAK) SPACED AT 40' | (F) ACER GRISEUM (PAPER BARK MAPLE) SPACED AT 20' |
| (C) QUERCUS MUEHLENBERGII (CHINKAPIN OAK) SPACED AT 40' | (G) MALUS CORAL BURST (CORAL BURST CRAB APPLE) SPACED AT 30' |
| (D) CERCIS CANADENSIS (EASTERN RED BUD) SPACED AT 20' | (H) QUERCUS RUBRA (RED OAK) SPACED AT 40' |

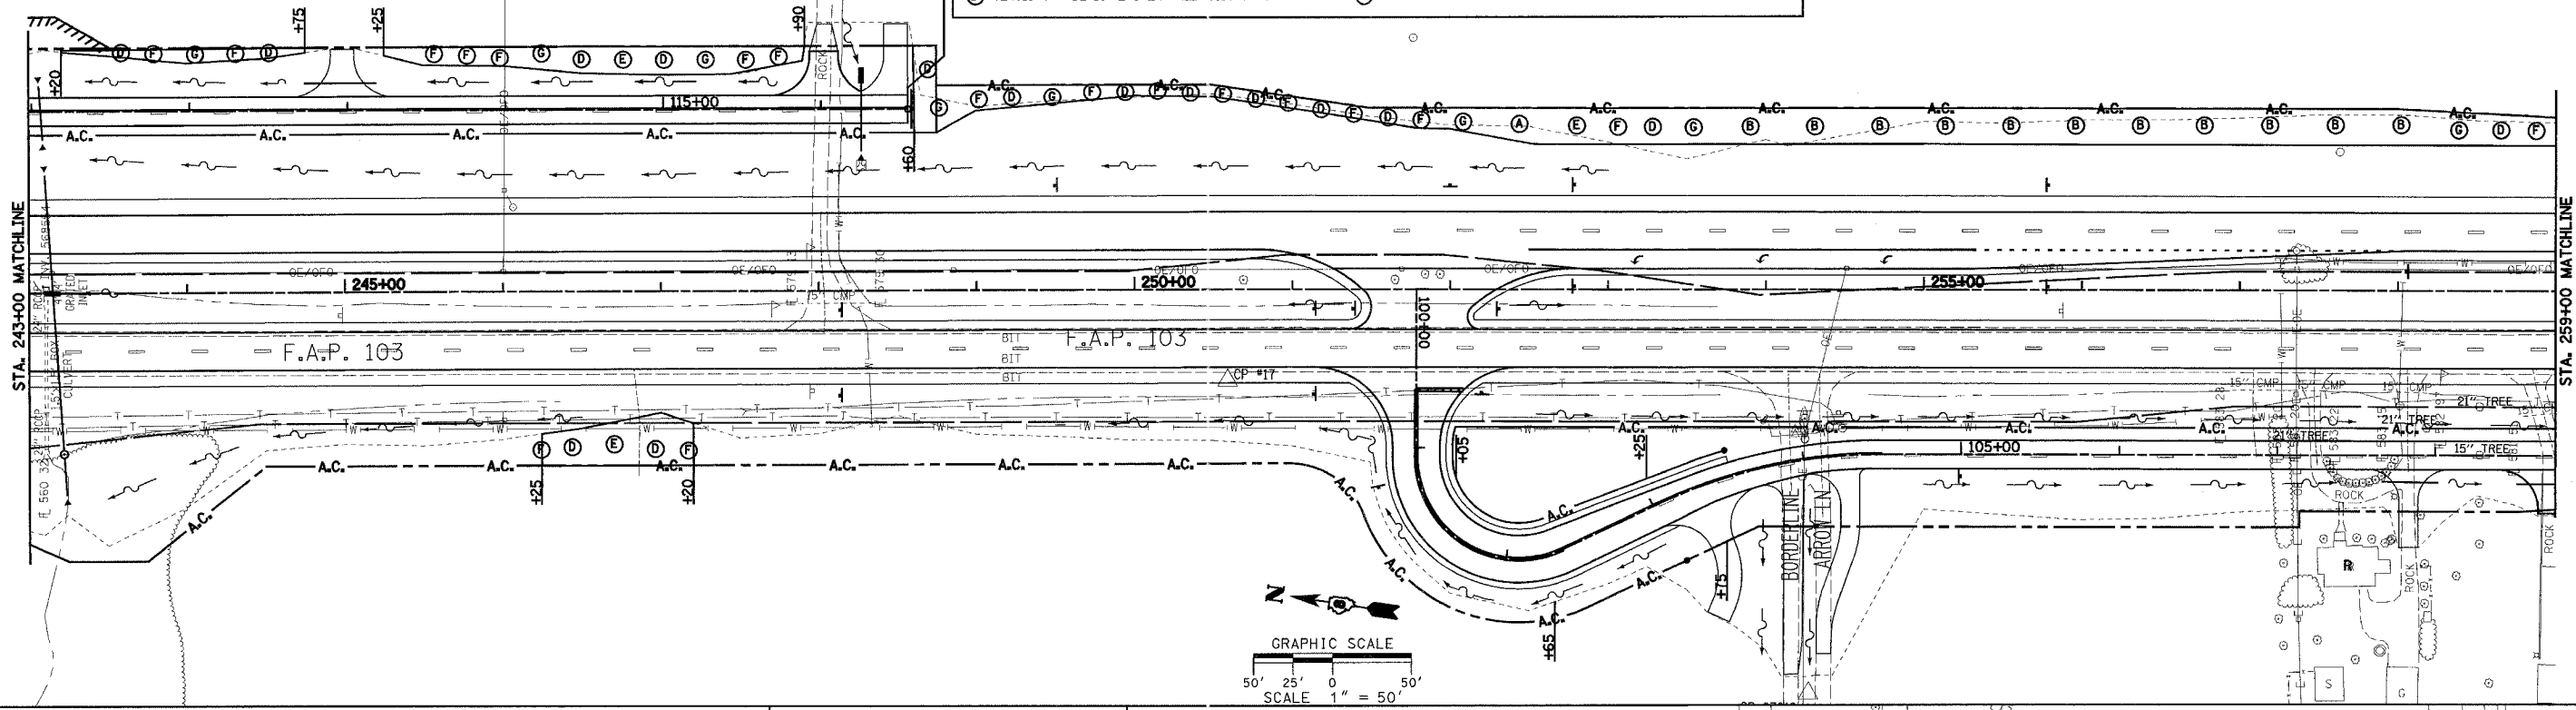

- LANDSCAPE LEGEND**
- (A) DENOTES PLANTING AREA
 - (R) DENOTES TREE TO BE REMOVED
 - (15" TREE) DENOTES TREE TO BE REMOVED (WITHIN R.O.W.)

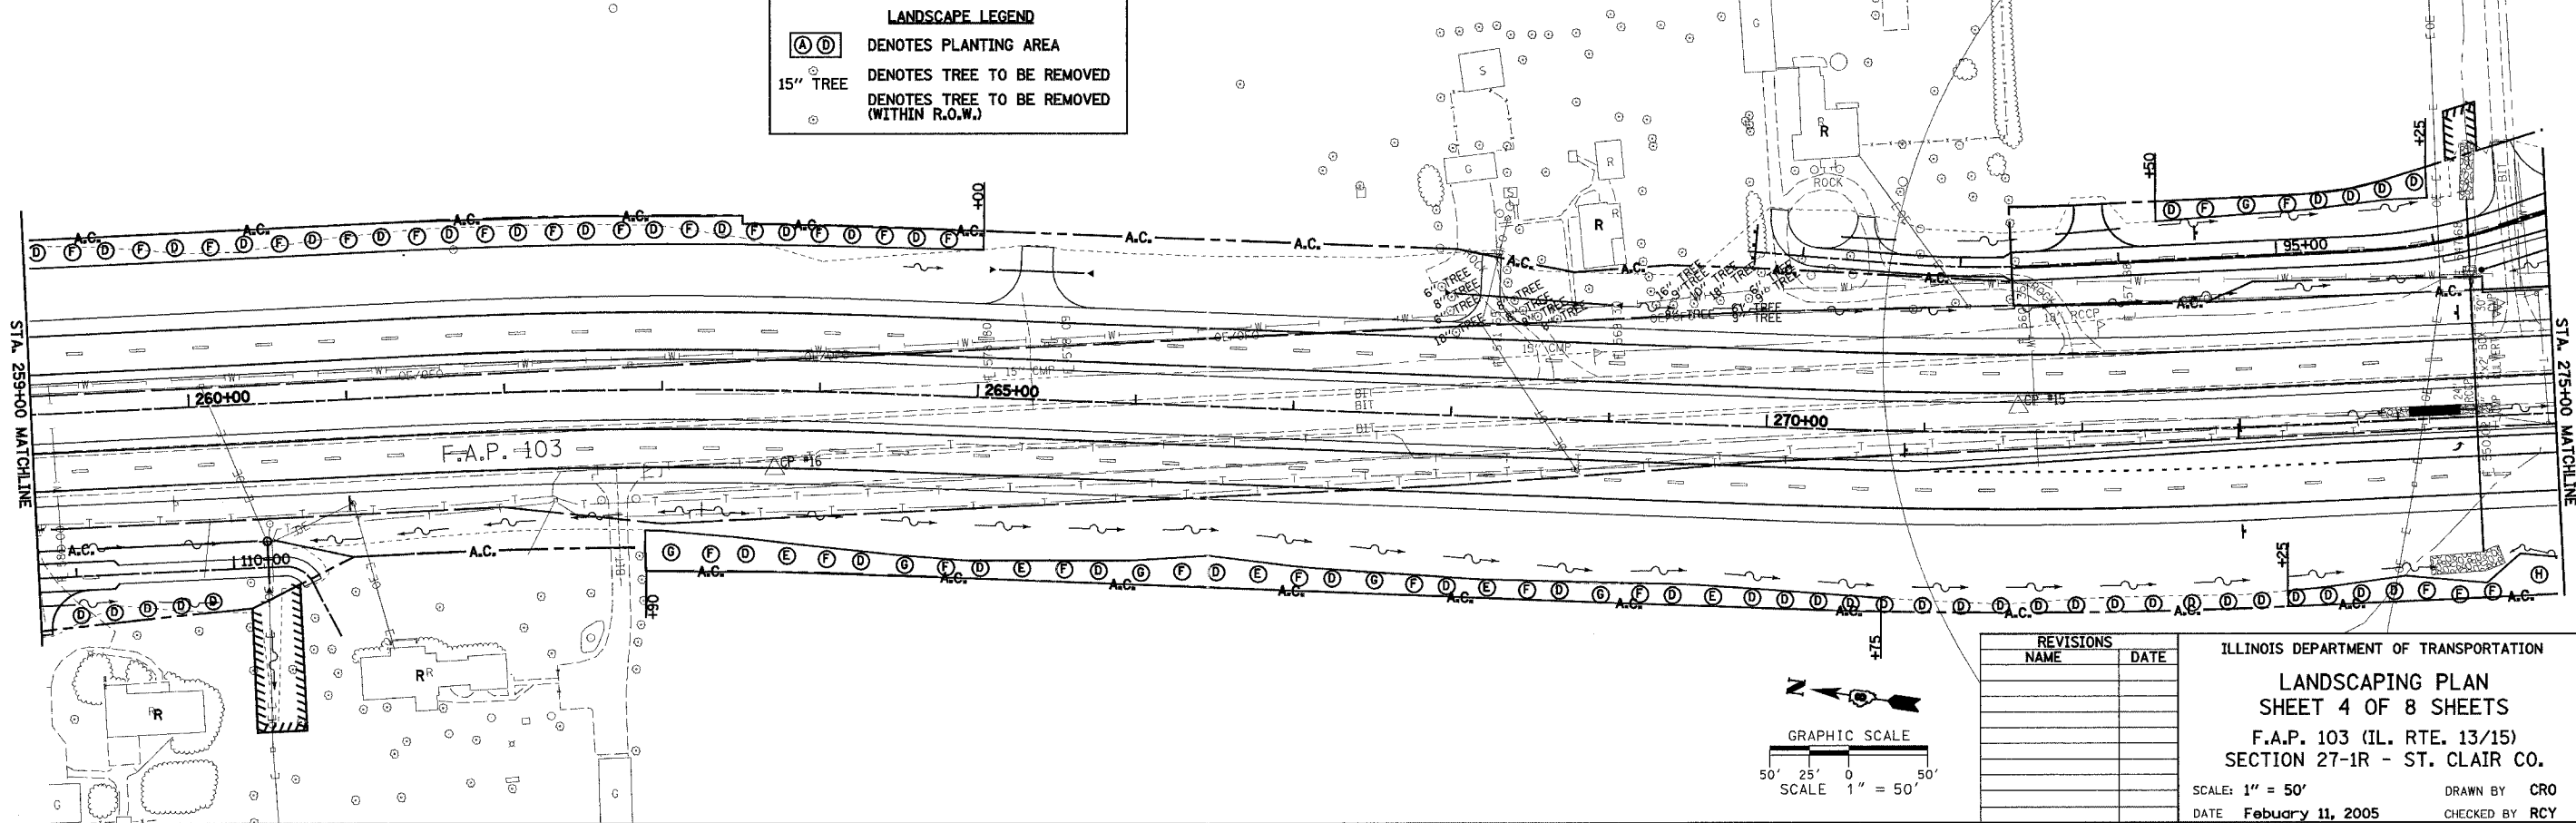

REVISIONS	DATE

ILLINOIS DEPARTMENT OF TRANSPORTATION
LANDSCAPING PLAN
SHEET 4 OF 8 SHEETS
 F.A.P. 103 (IL. RTE. 13/15)
 SECTION 27-1R - ST. CLAIR CO.
 SCALE: 1" = 50'
 DATE **February 11, 2005**
 DRAWN BY **CRO**
 CHECKED BY **RCY**

PLAN SURVEYED BY _____ DATE _____
 PLOTTED BY _____
 NOTE BOOK NO. _____
 RT. OF WAY CHECKED BY _____
 CAD FILE NAME _____

PLAN SURVEYED BY _____ DATE _____
 PLOTTED BY _____
 NOTE BOOK NO. _____
 RT. OF WAY CHECKED BY _____
 CAD FILE NAME _____

I:\2005\020505\0001\PLAN\plan\landscap\plan.dwg
 3/7/2005 3:44:40 AM