


PLAN NO.	DATE
REVISED	BY
NOTED	BY
NOTE BOOK	RT. OF WAY CHECKED
NO.	CADD FILE NAME

PLAN NO.	DATE
REVISED	BY
NOTED	BY
NOTE BOOK	RT. OF WAY CHECKED
NO.	CADD FILE NAME

F.A.P. RTE.	SECTION	COUNTY	TOTAL SHEETS	SHEET NO.
103	27-1R	ST. CLAIR	382	188
STA. 312+00	TO STA. 324+00			
FED. ROAD DIST. NO.	ILLINOIS FED. AID PROJECT			
CONTRACT NO. 76300				

- (A) ACER RUBRUM (RED MAPLE) SPACED AT 40'
- (B) QUERCUS PALUSTRIS (PIN OAK) SPACED AT 40'
- (C) QUERCUS MUEHLEBERGII (CHINKAPIN OAK) SPACED AT 40'
- (D) CERCIS CANADENSIS (EASTERN RED BUD) SPACED AT 20'
- (E) MALUS PRAIRIFIRE (PRAIRIFIRE CRAB APPLE) SPACED AT 30'
- (F) ACER GRISELUM (PAPER BARK MAPLE) SPACED AT 20'
- (G) MALUS CORAL BURST (CORAL BURST CRAB APPLE) SPACED AT 30'
- (H) QUERCUS RUBRA (RED OAK) SPACED AT 40'

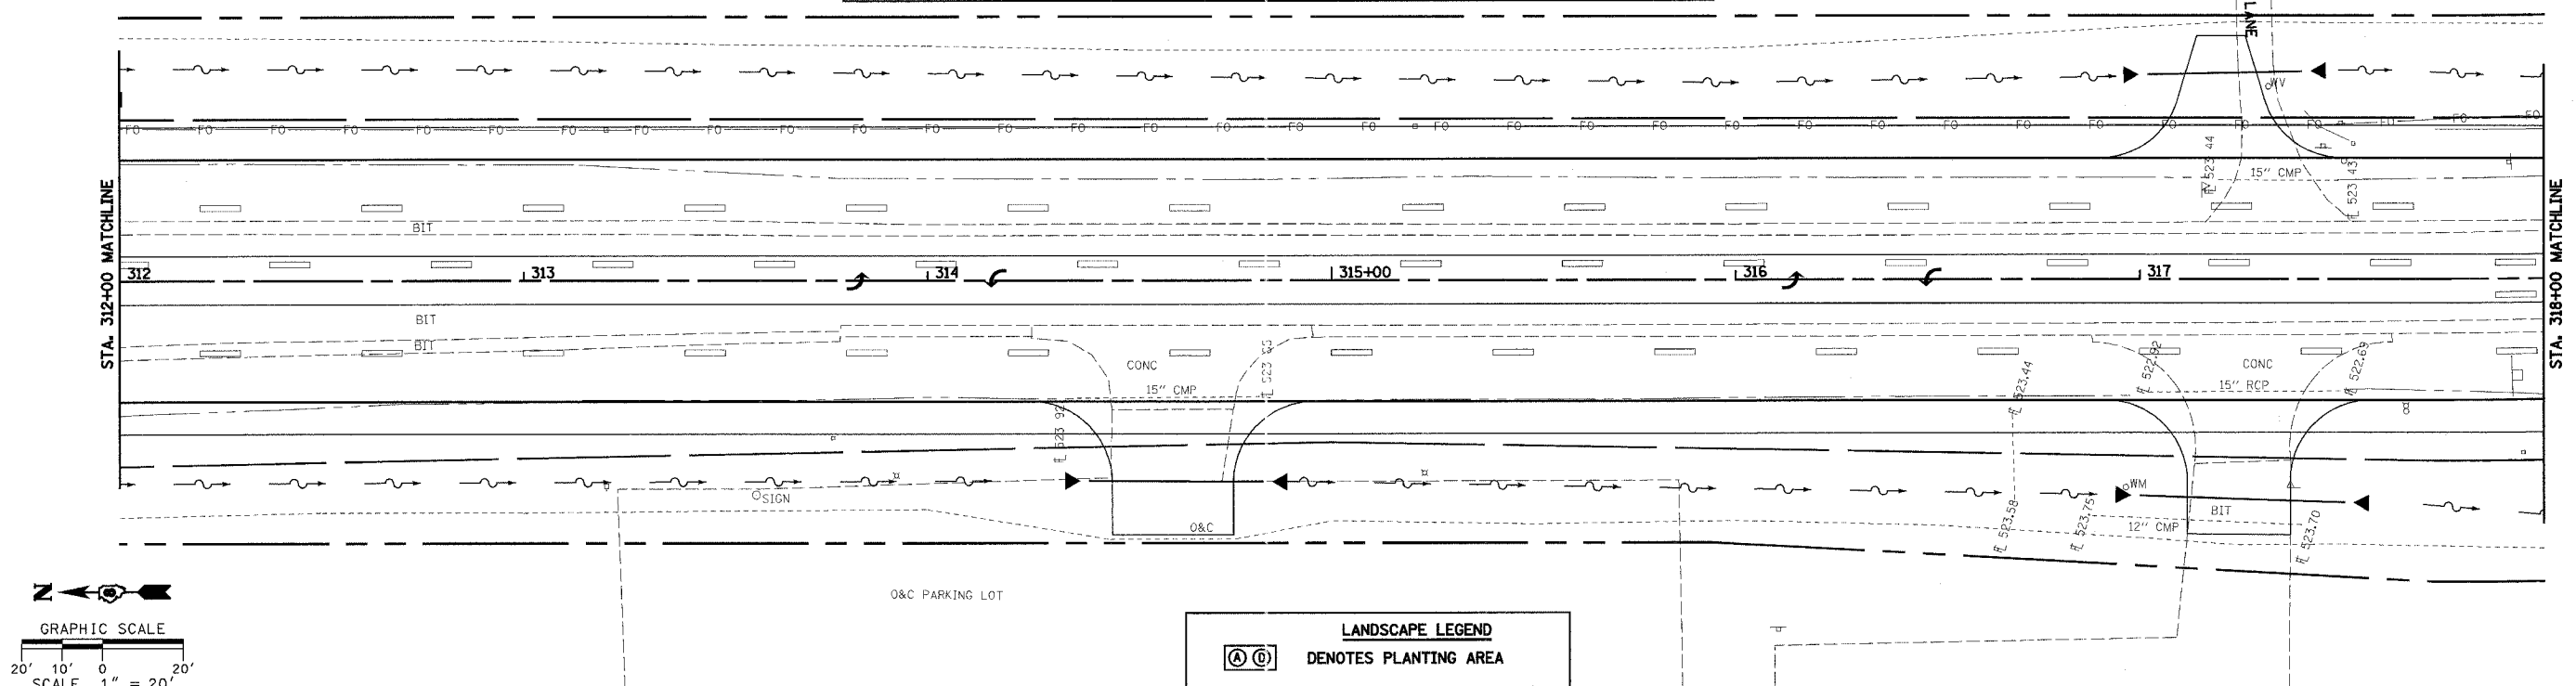


LANDSCAPE LEGEND

(A) DENOTES PLANTING AREA

(X) DENOTES TREE TO BE REMOVED

15" TREE DENOTES TREE TO BE REMOVED (WITHIN R.O.W.)

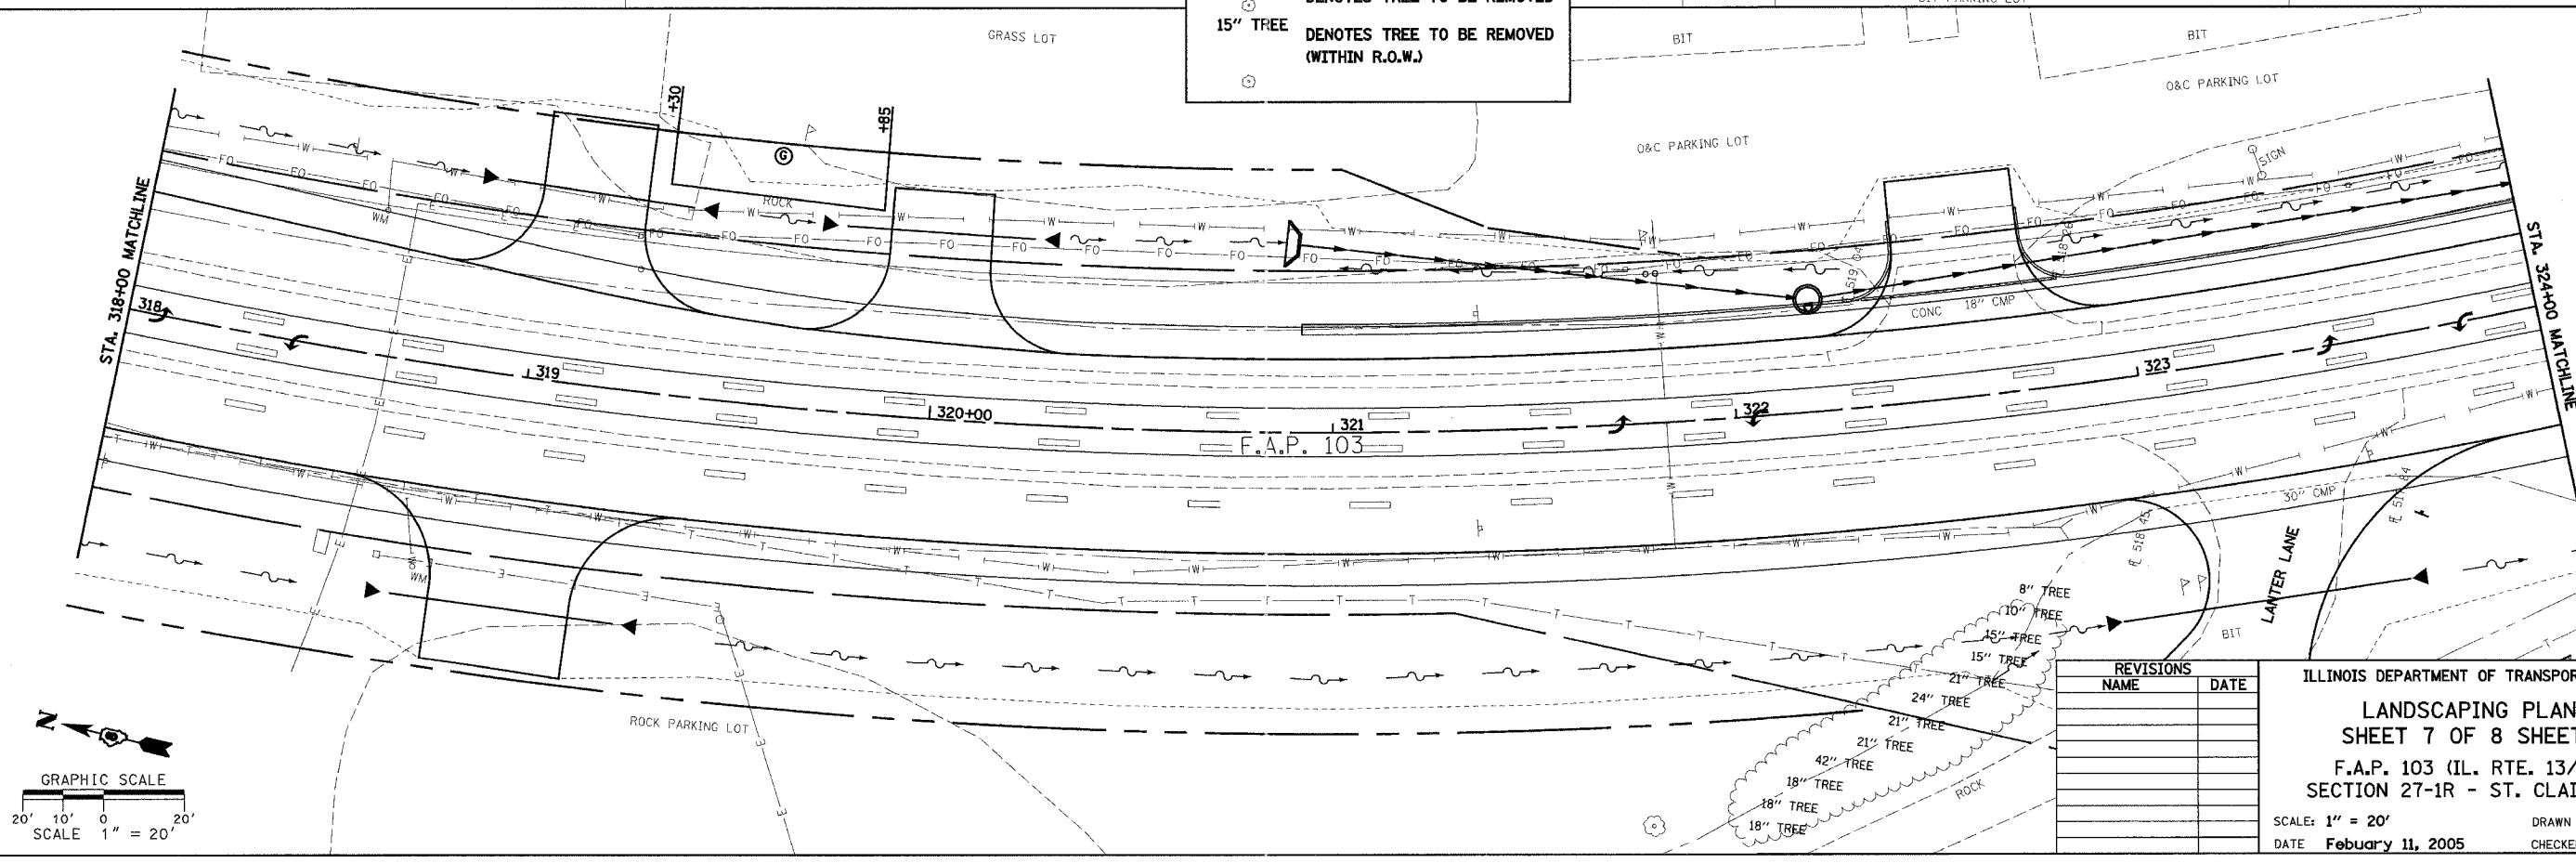

REVISIONS	
NAME	DATE

ILLINOIS DEPARTMENT OF TRANSPORTATION

LANDSCAPING PLAN

SHEET 7 OF 8 SHEETS

F.A.P. 103 (IL. RTE. 13/15)

SECTION 27-1R - ST. CLAIR CO.

SCALE: 1" = 20'

DATE: February 11, 2005

DRAWN BY: CRO
CHECKED BY: RCY

3/10/2005 3:07:20 PM J:\2005\02265\000\001\103\Verbscapc_lanier7.dwg