


F.A. RTE. 103	SECTION 27-1R	COUNTY ST. CLAIR	TOTAL SHEETS 382	SHEET NO. 247
STA. TO STA.			CONTRACT NO. 76300	
FED. ROAD DIST. NO.		ILLINOIS FED. AID PROJECT		

PROP. F.A.P. 103

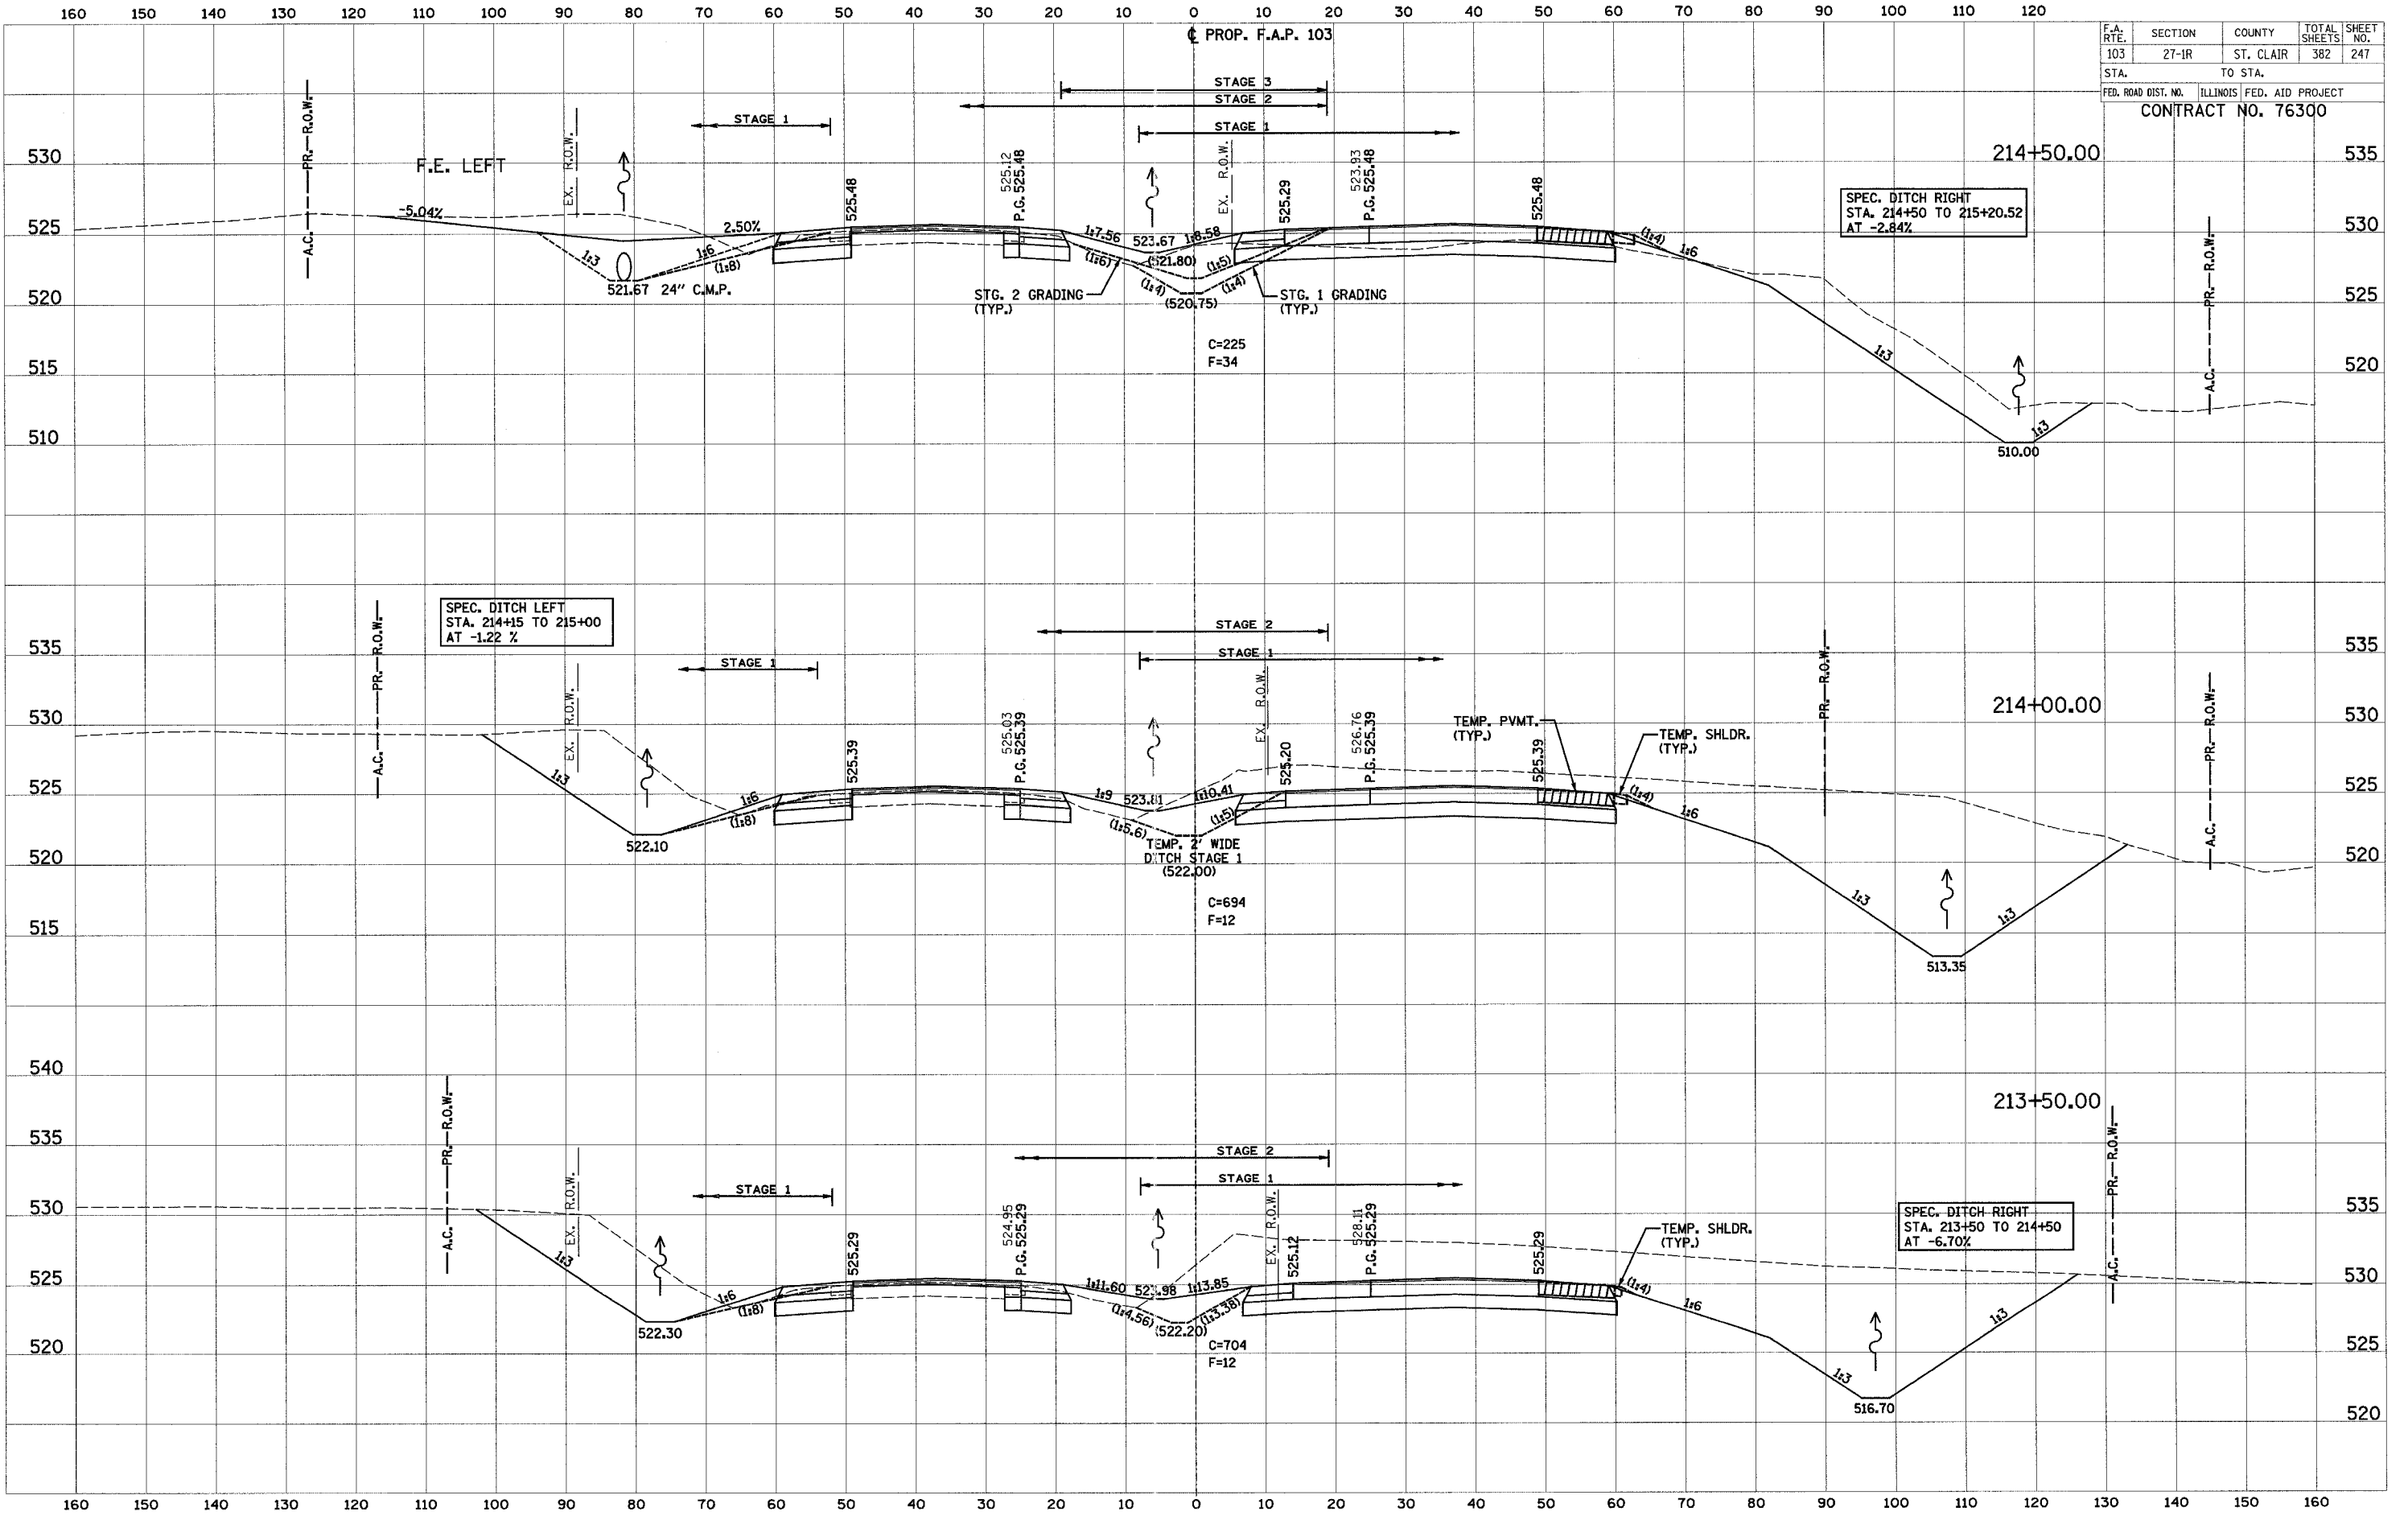

BY	DATE
SURVEYED	
NOTED	
AREA CHECKED	

BY	DATE
SURVEYED	
NOTED	
AREA CHECKED	