

160 150 140 130 120 110 100 90 80 70 60 50 40 30 20 10 0 10 20 30 40 50 60 70 80 90 100 110 120

PROP. F.A.P. 103


F.A. RTE.	SECTION	COUNTY	TOTAL SHEETS	SHEET NO.
103	27-1R	ST. CLAIR	382	292
STA.		TO STA.		
FED. ROAD DIST. NO.		ILLINOIS FED. AID PROJECT		
CONTRACT NO. 76300				

SPEC. DITCH RT.
STA. 257+75 TO 260+50
AT -0.78 %


SPEC. DITCH RT. AC. RD.
STA. 257+90 TO 260+00
AT -2.00 %

257+50.00

FINAL	DATE
SURVEYED	
NOTE BOOK	
AREAS CHECKED	

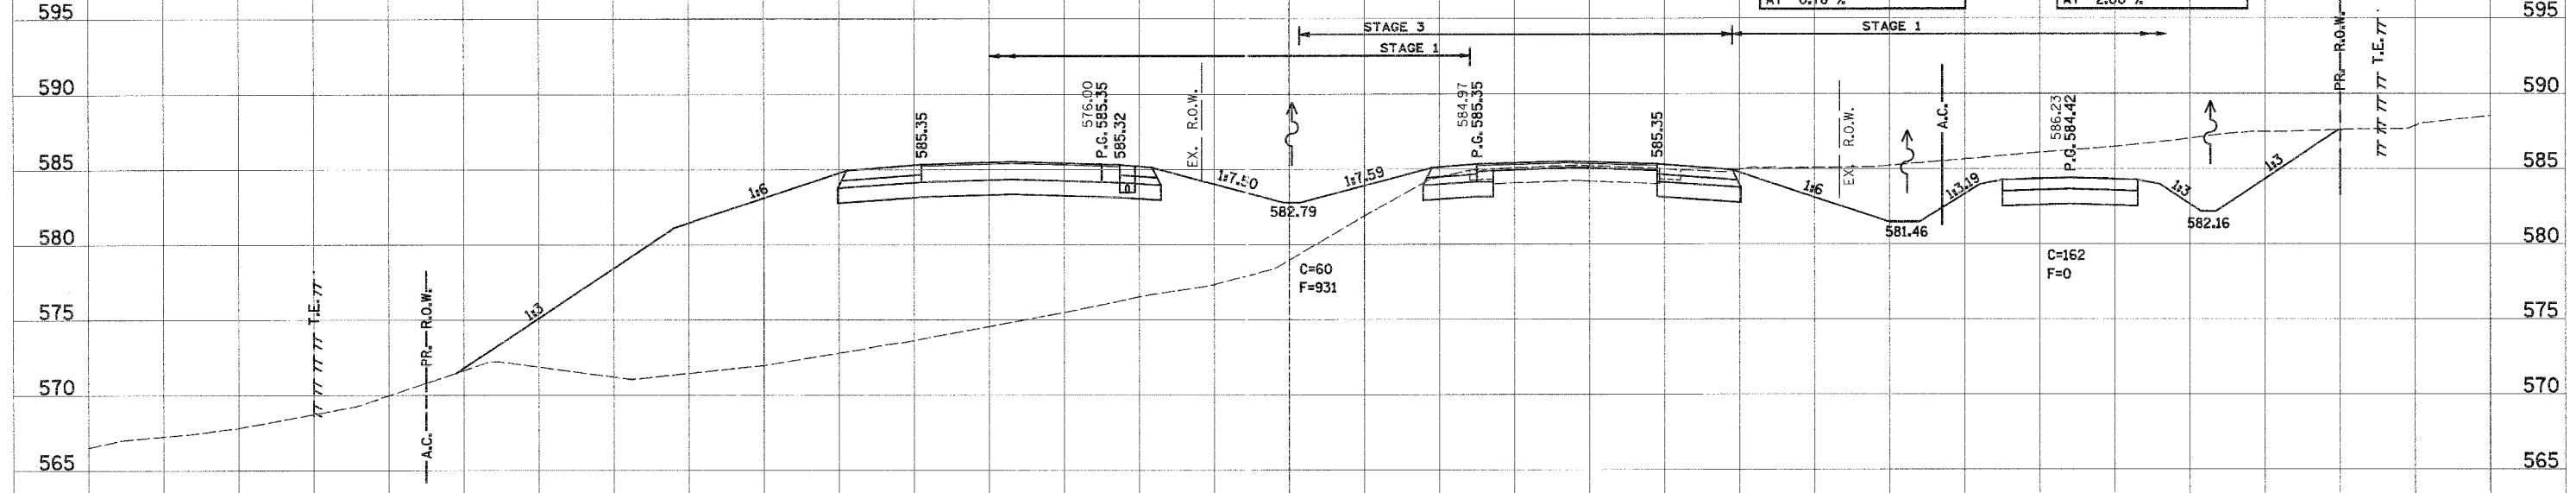

ORIGINAL	DATE
SURVEYED	
NOTE BOOK	
AREAS CHECKED	

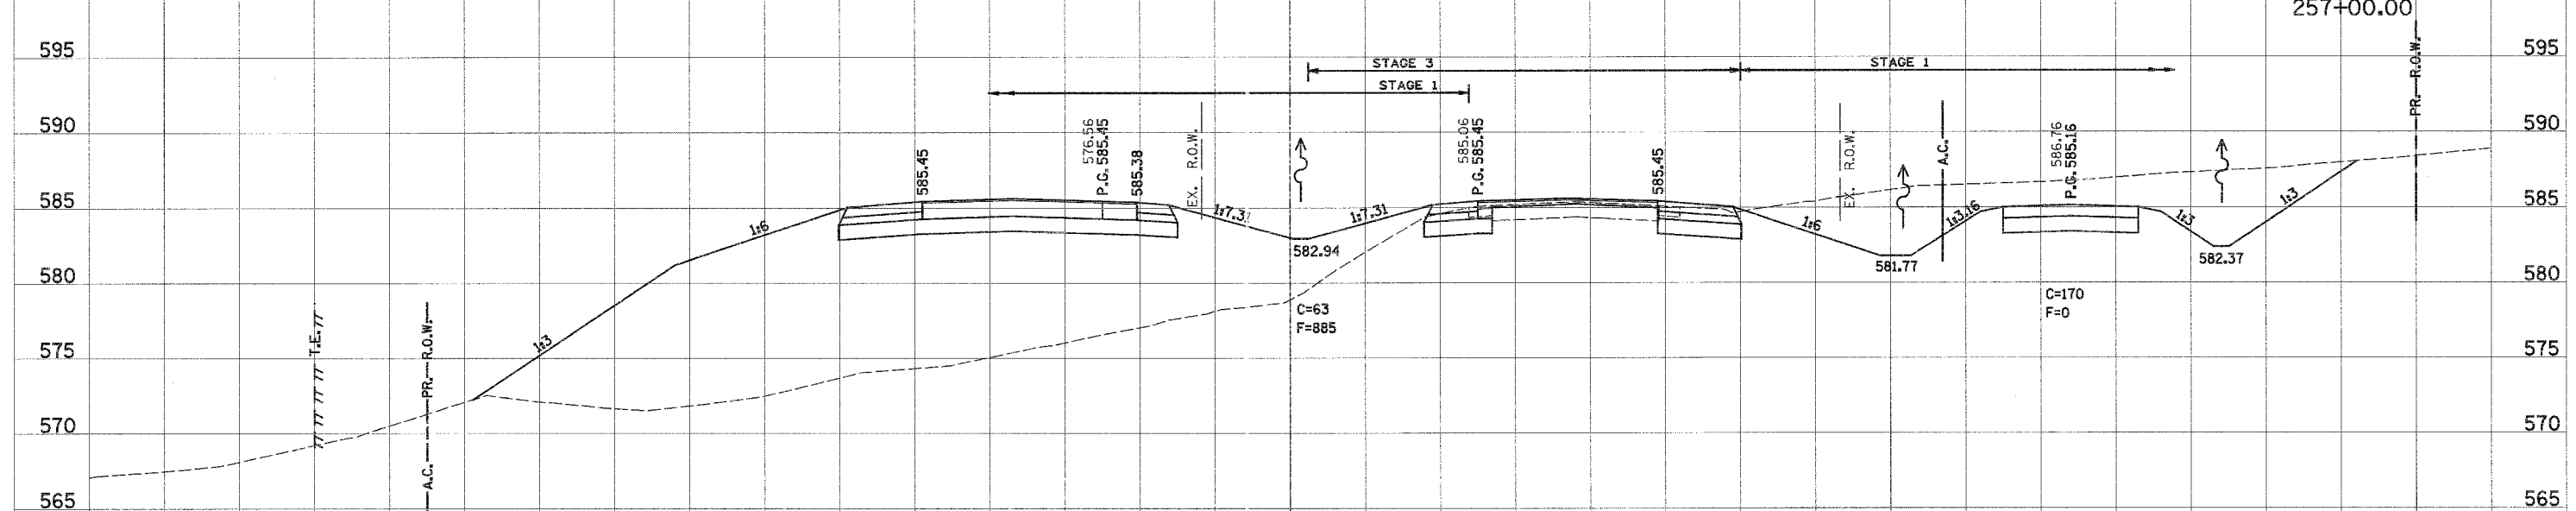

160 150 140 130 120 110 100 90 80 70 60 50 40 30 20 10 0 10 20 30 40 50 60 70 80 90 100 110 120 130 140 150 160