


160 150 140 130 120 110 100 90 80 70 60 50 40 30 20 10 0 10 20 30 40 50 60 70 80 90 100 110 120

PROP. F.A.P. 103

F.A. RTE.	SECTION	COUNTY	TOTAL SHEETS	SHEET NO.
103	27-1R	ST. CLAIR	382	327
STA.		TO STA.		
FED. ROAD DIST. NO.		ILLINOIS FED. AID PROJECT		
CONTRACT NO. 76300				

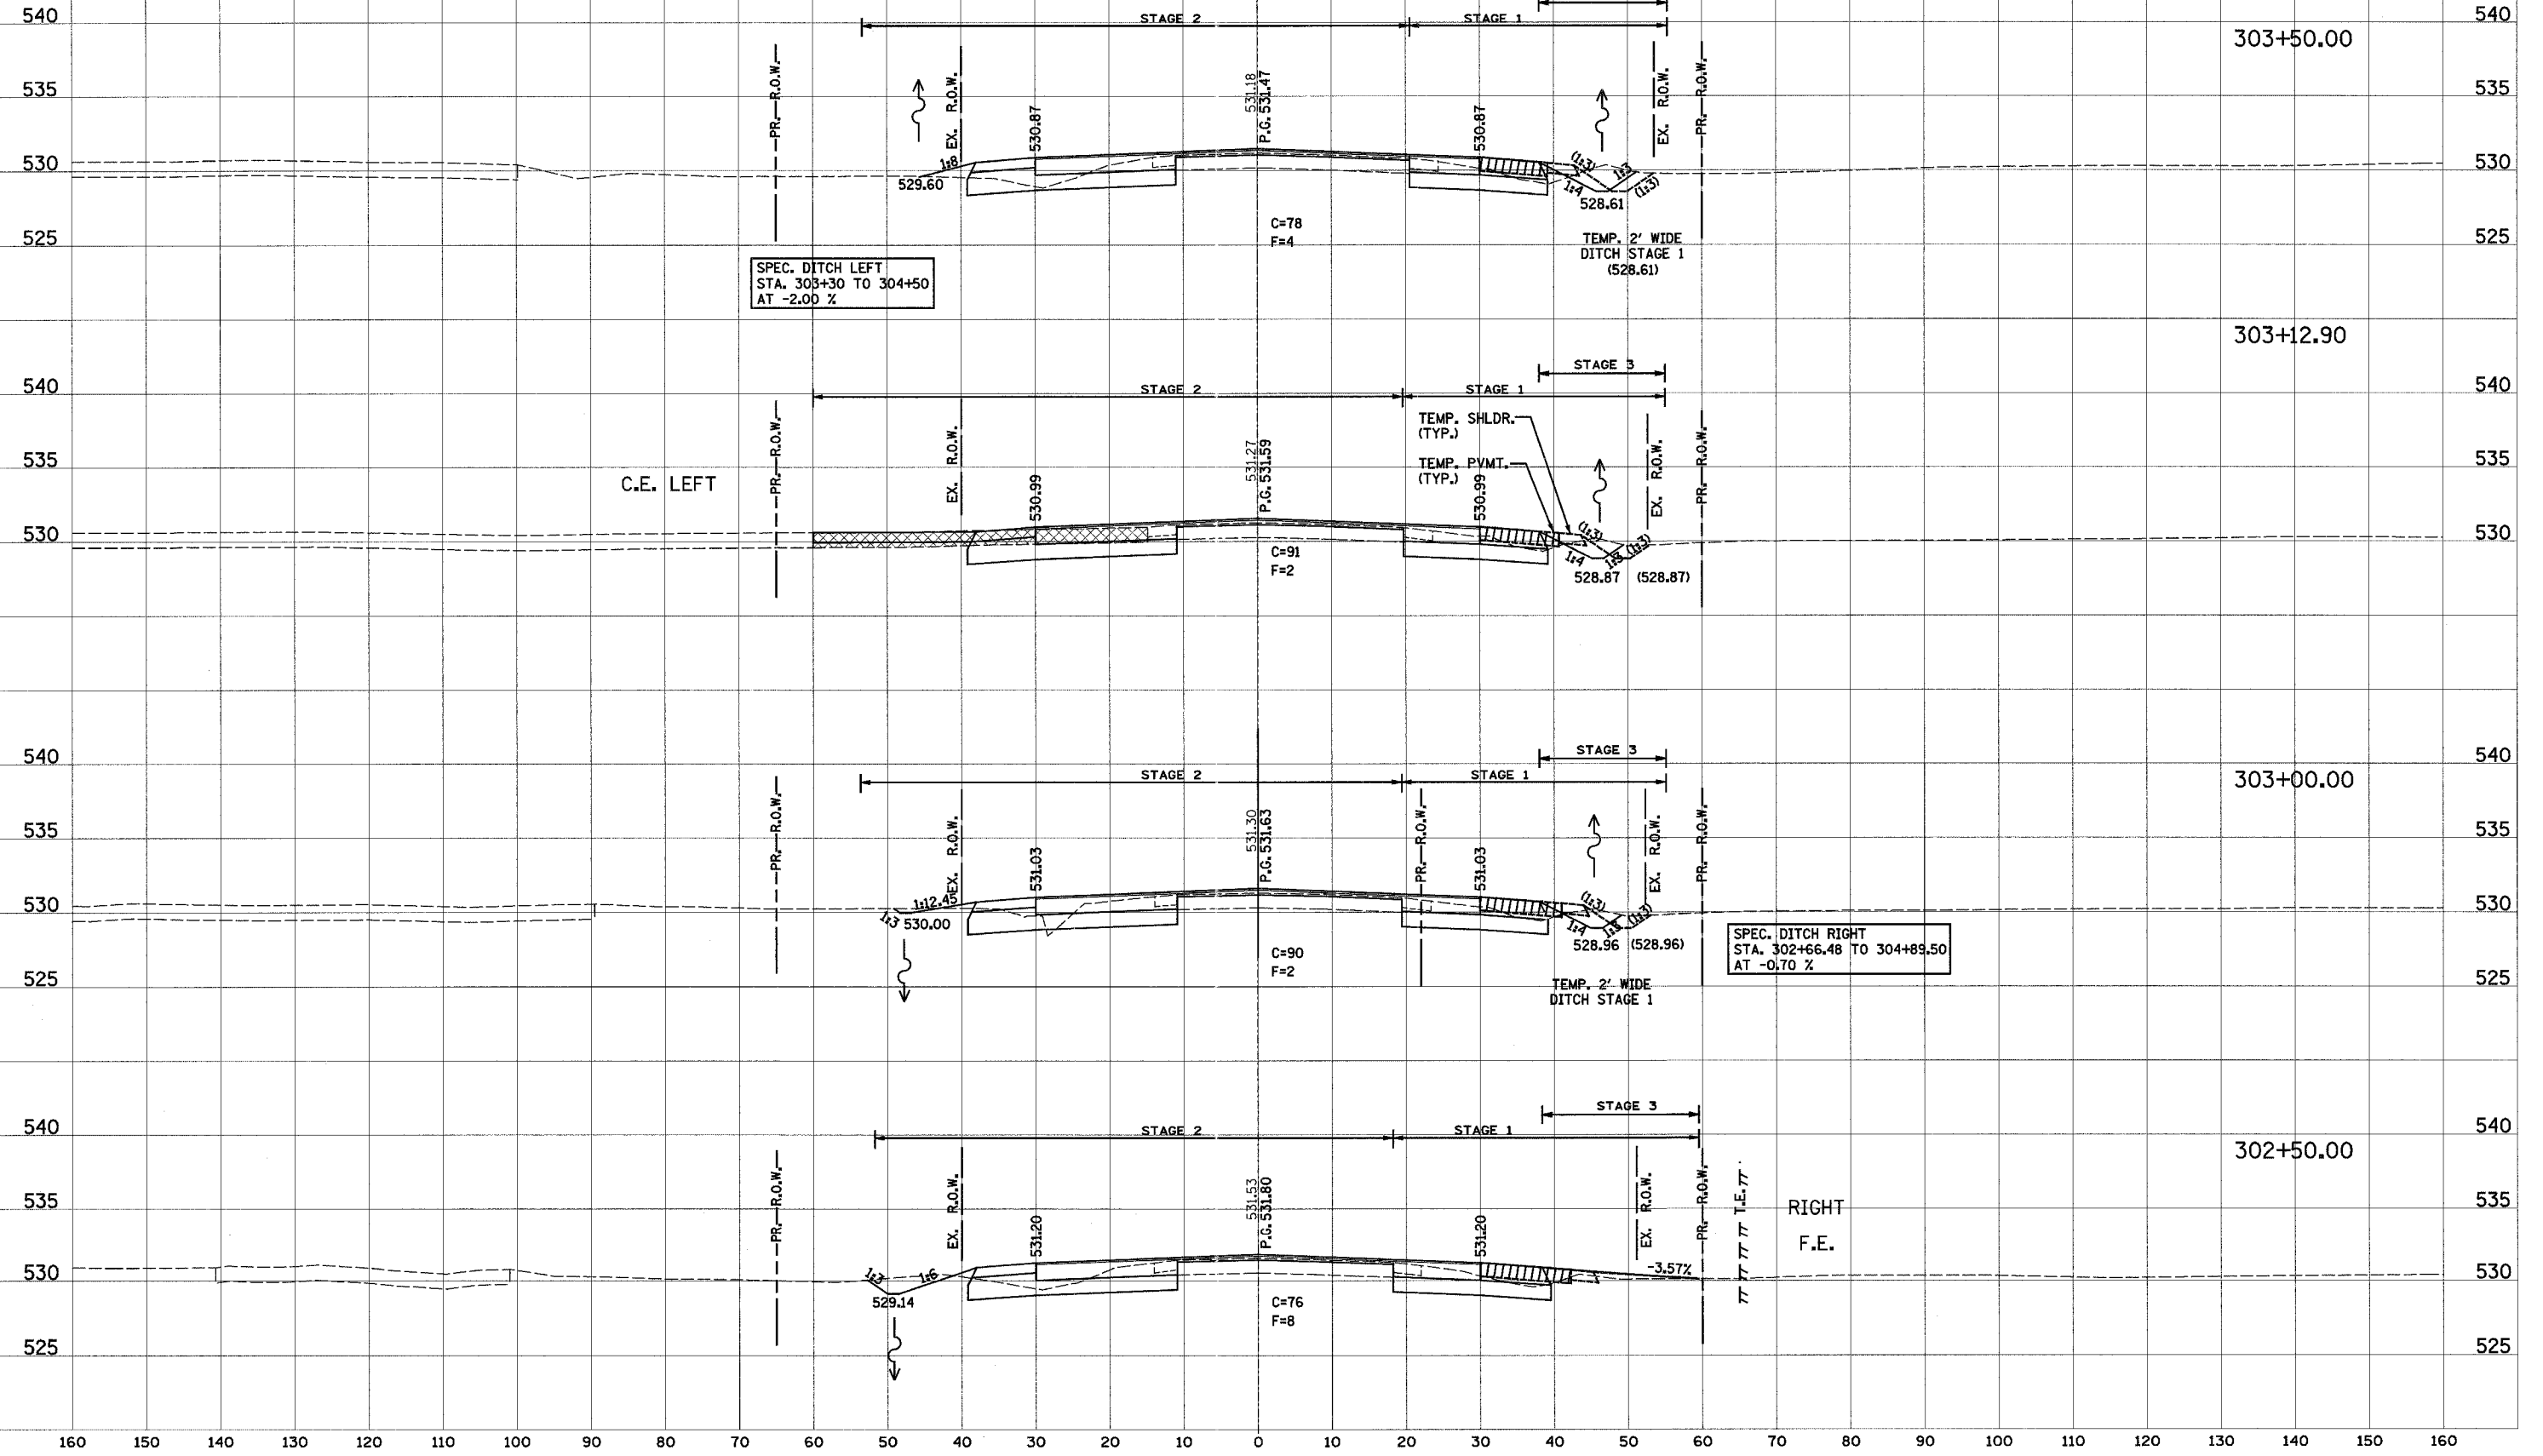

SPEC. DITCH LEFT
STA. 303+30 TO 304+50
AT -2.00 %

SPEC. DITCH RIGHT
STA. 302+66.48 TO 304+89.50
AT -0.70 %

DATE	BY
SURVEYED	SCHEMATIC
NOTED	TEMPLATE
AREAS	CHECKED
NO.	

DATE	BY
SURVEYED	SCHEMATIC
NOTED	TEMPLATE
AREAS	CHECKED
NO.	

160 150 140 130 120 110 100 90 80 70 60 50 40 30 20 10 0 10 20 30 40 50 60 70 80 90 100 110 120 130 140 150 160

RIGHT
F.E.
T.T. T.T. T.T. T.T.