


160 150 140 130 120 110 100 90 80 70 60 50 40 30 20 10 0 10 20 30 40 50 60 70 80 90 100 110 120


PROP. F.A.P. 103

F.A. RTE.	SECTION	COUNTY	TOTAL SHEETS	SHEET NO.
103	27-1R	ST. CLAIR	382	333
STA.		TO STA.		
FED. ROAD DIST. NO.	ILLINOIS	FED. AID PROJECT		
CONTRACT NO. 76300				

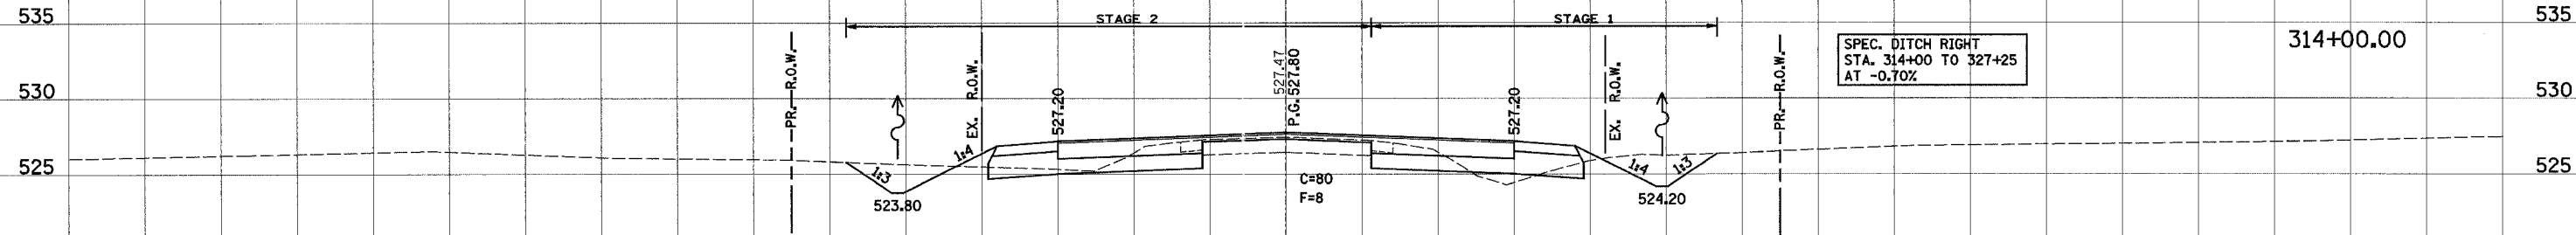


SPEC. DITCH RIGHT
STA. 314+00 TO 327+25
AT -0.70%


314+00.00

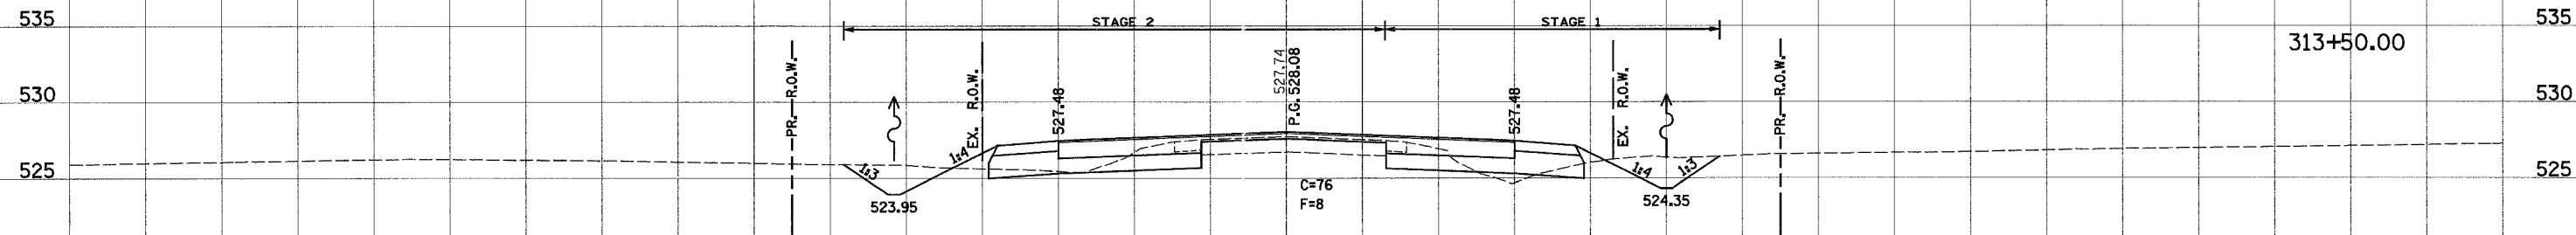

313+50.00

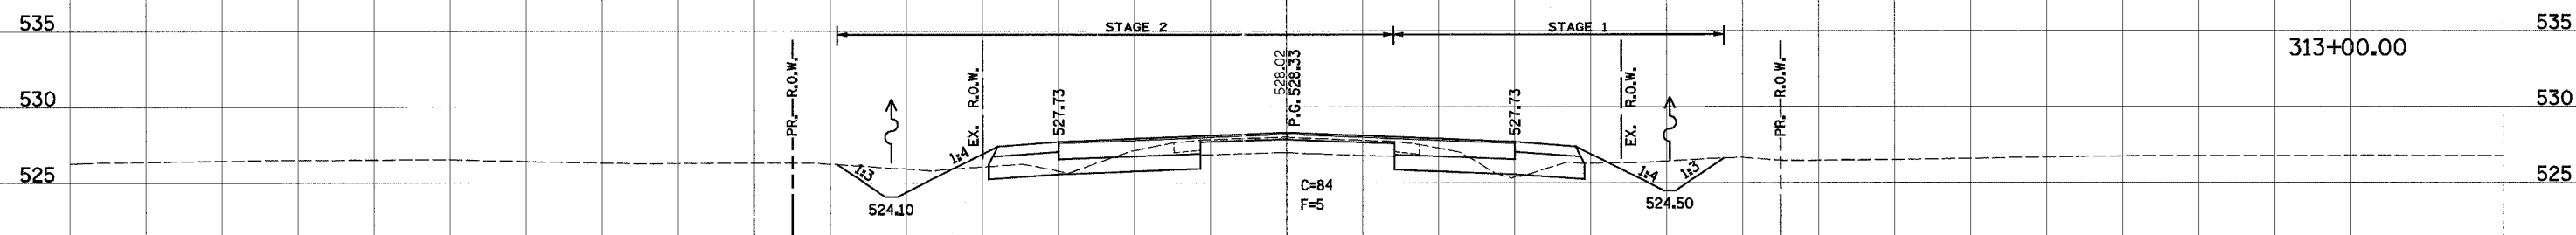

313+00.00

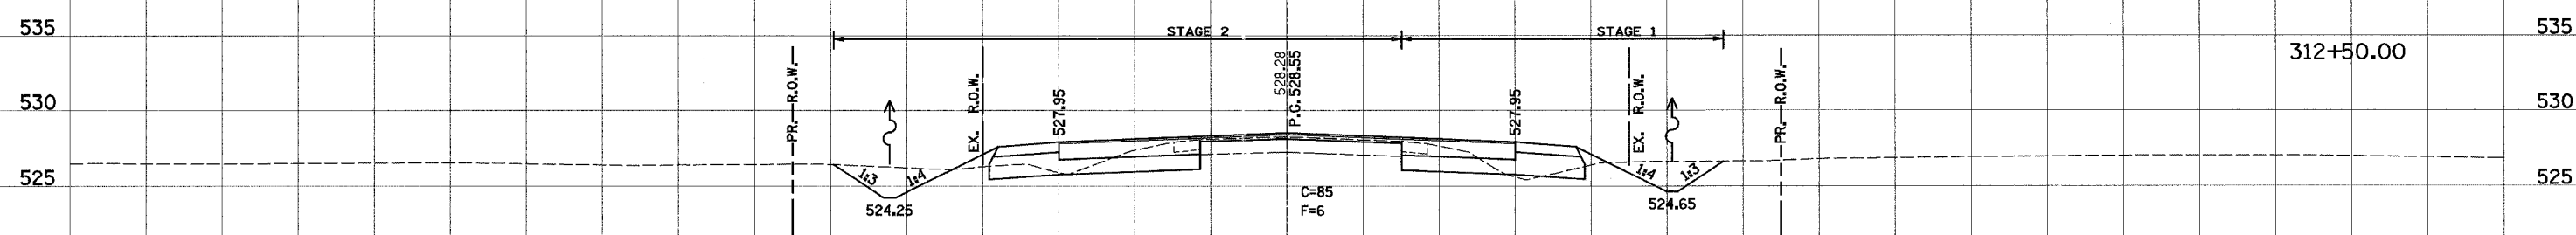

312+50.00

160 150 140 130 120 110 100 90 80 70 60 50 40 30 20 10 0 10 20 30 40 50 60 70 80 90 100 110 120 130 140 150 160

DATE: _____ BY: _____
SURVEYED: _____
SURVEY: _____
NOTE BOOK: _____
NO.: _____

DATE: _____ BY: _____
SURVEYED: _____
SURVEY: _____
NOTE BOOK: _____
NO.: _____