


160 150 140 130 120 110 100 90 80 70 60 50 40 30 20 10 0 10 20 30 40 50 60 70 80 90 100 110 120

F.A. RTE.	SECTION	COUNTY	TOTAL SHEETS	SHEET NO.
103	27-1R	ST. CLAIR	382	334
STA.		TO STA.		
FED. ROAD DIST. NO.		ILLINOIS FED. AID PROJECT		

CONTRACT NO. 76300


316+00.00

530

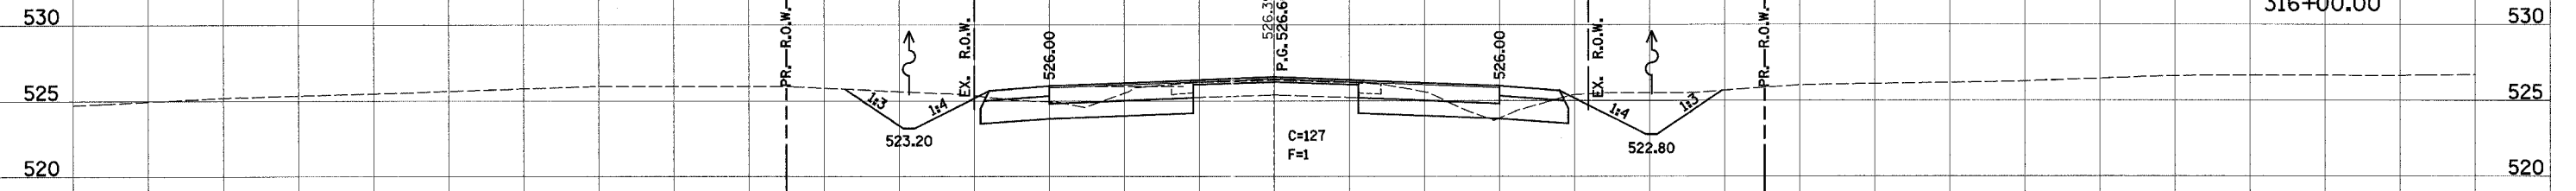


315+50.00

535

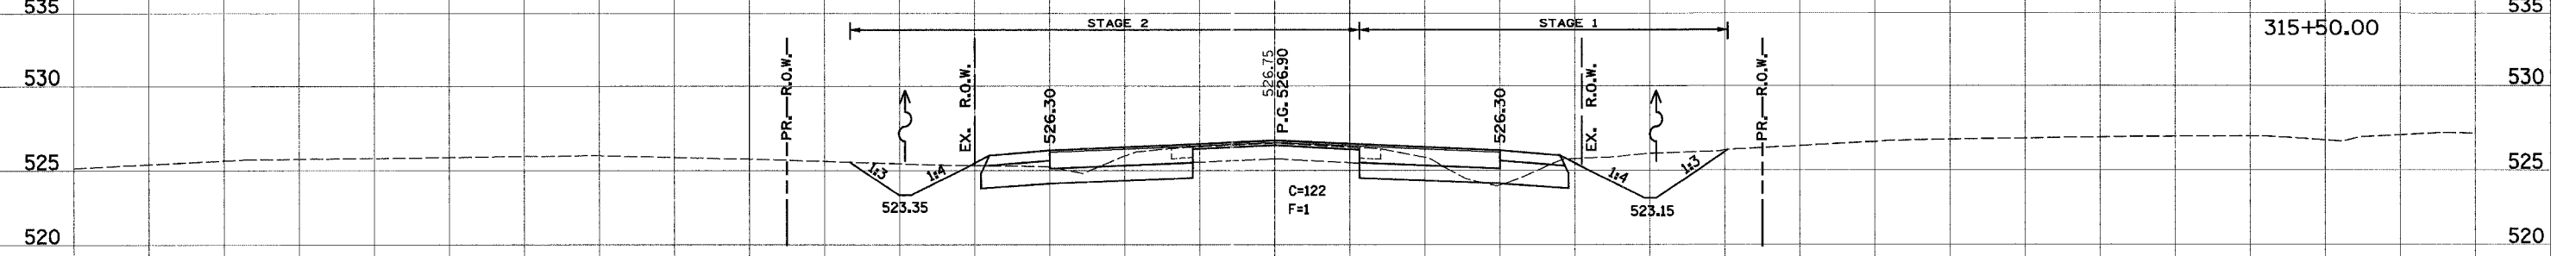


315+00.00

535

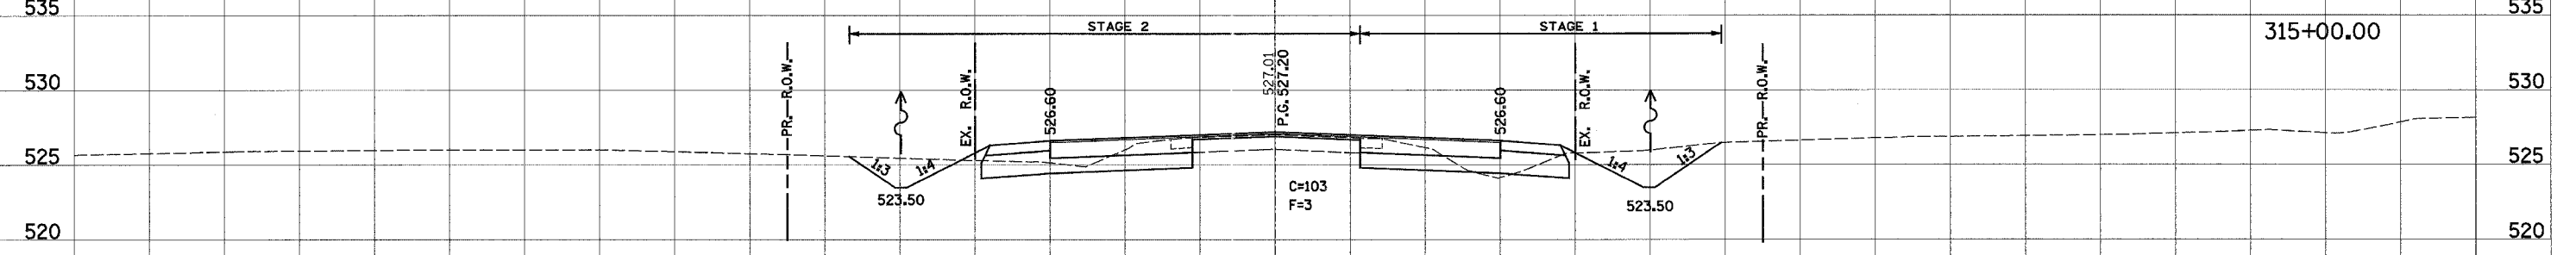

314+50.00

535

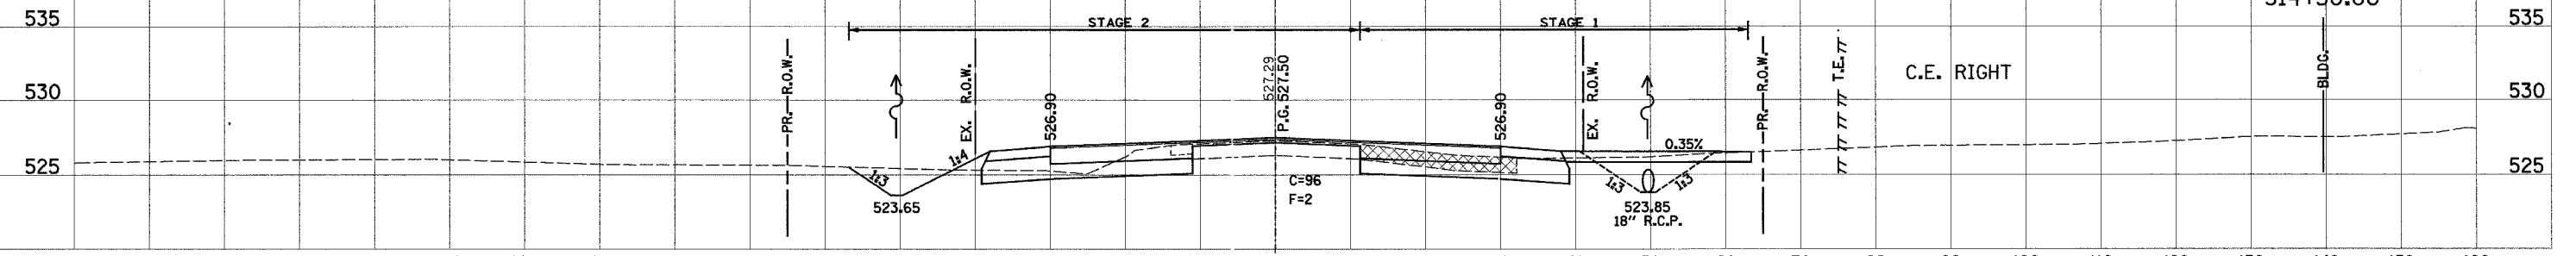

SPEC. DITCH LEFT  
STA. 316+00 TO 319+50  
AT -1.00%

PROP. F.A.P. 103

DATE	BY
DATE	BY
DATE	BY
DATE	BY
DATE	BY

DATE	BY
DATE	BY
DATE	BY
DATE	BY
DATE	BY

0.35%  
523.85  
18" R.C.P.

TT TT TT TT T.E. TT

C.E. RIGHT

BLDG.

160 150 140 130 120 110 100 90 80 70 60 50 40 30 20 10 0 10 20 30 40 50 60 70 80 90 100 110 120 130 140 150 160