


160 150 140 130 120 110 100 90 80 70 60 50 40 30 20 10 0 10 20 30 40 50 60 70 80 90 100 110 120

PROP. F.A.P. 103

F.A. RTE.	SECTION	COUNTY	TOTAL SHEETS	SHEET NO.
103	27-1R	ST. CLAIR	382	344
STA.		TO STA.		
FED. ROAD DIST. NO.		ILLINOIS	FED. AID PROJECT	
CONTRACT NO. 76300				

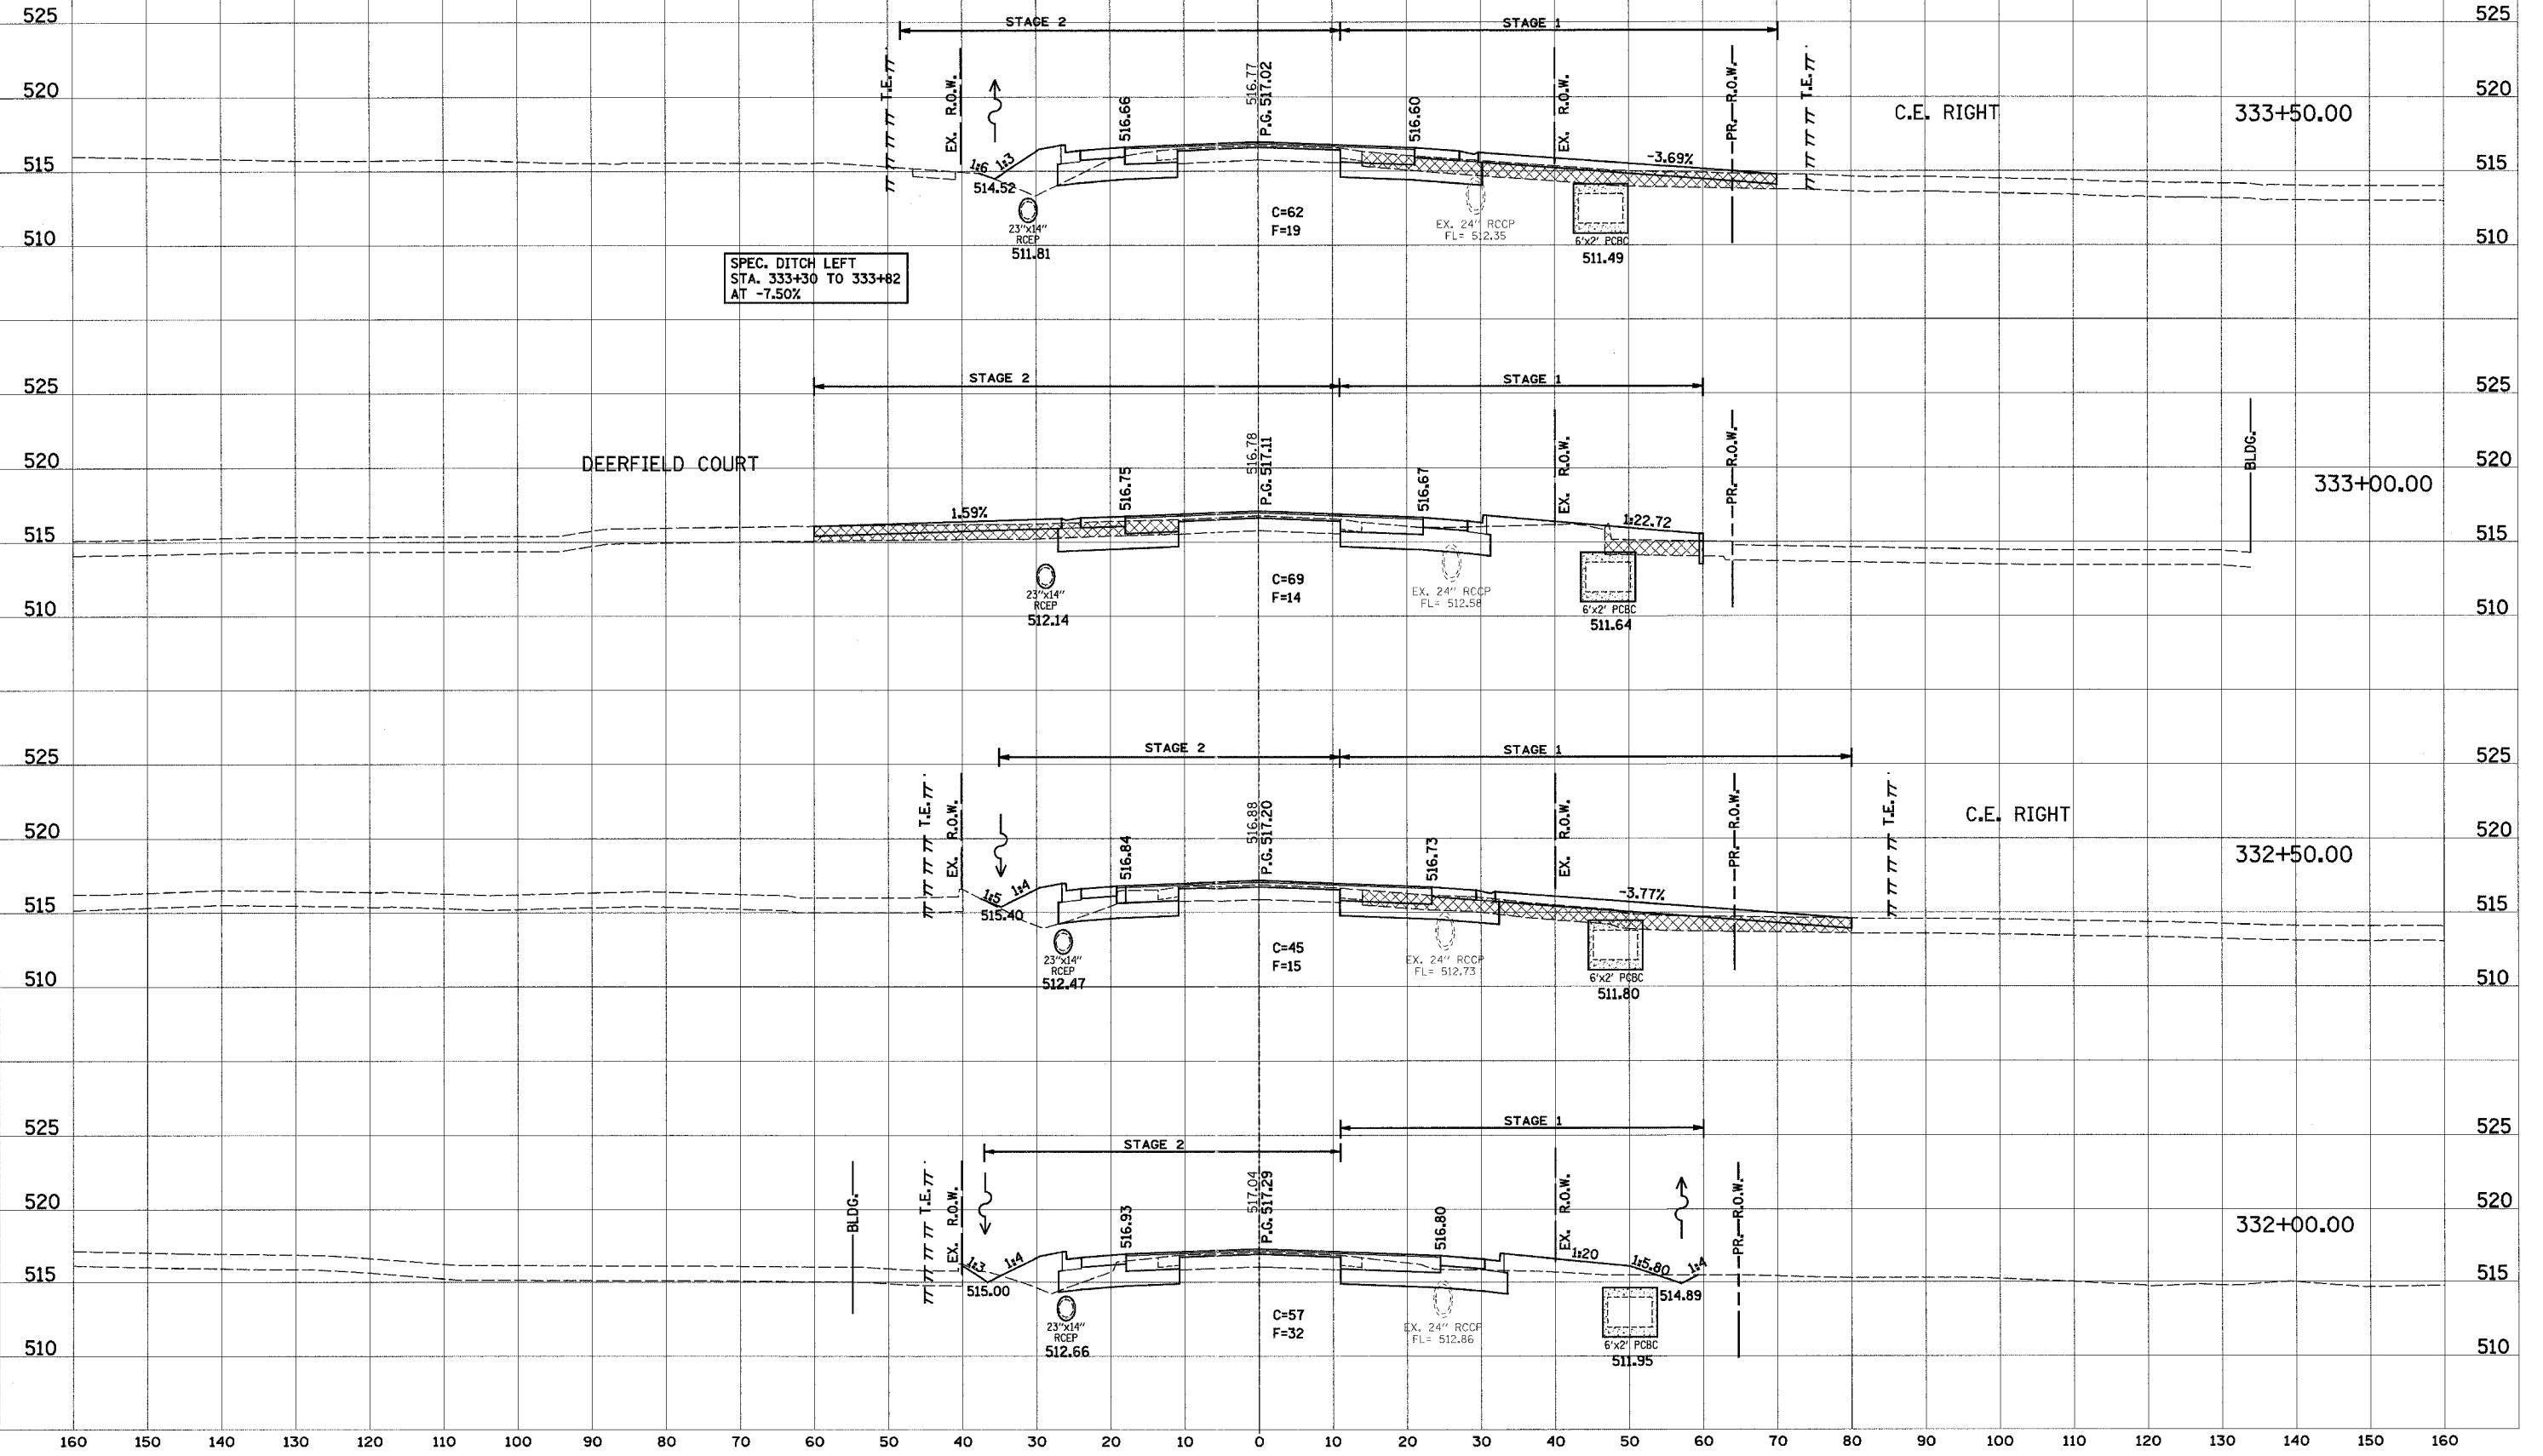

SPEC. DITCH LEFT
STA. 333+30 TO 333+82
AT -7.50%

DEERFIELD COURT

C.E. RIGHT

C.E. RIGHT

BLDG.

333+50.00

333+00.00

332+50.00

332+00.00

DATE	BY
SURVEYED	DATE
NO. 1	BOOK
NO.	NO.
AREAS CHECKED	

DATE	BY
SURVEYED	DATE
NO. 1	BOOK
NO.	NO.
AREAS CHECKED	

160 150 140 130 120 110 100 90 80 70 60 50 40 30 20 10 0 10 20 30 40 50 60 70 80 90 100 110 120 130 140 150 160