

160 150 140 130 120 110 100 90 80 70 60 50 40 30 20 10 0 10 20 30 40 50 60 70 80 90 100 110 120

PROP. F.A.P. 103

F.A. RTE.	SECTION	COUNTY	TOTAL SHEETS	SHEET NO.
103	27-IR	ST. CLAIR	382	346
STA.		TO STA.		
FED. ROAD DIST. NO.		ILLINOIS	FED. AID PROJECT	
CONTRACT NO. 76300				

336+50.00

520

336+00.00


520

335+50.00

520

335+00.00

520

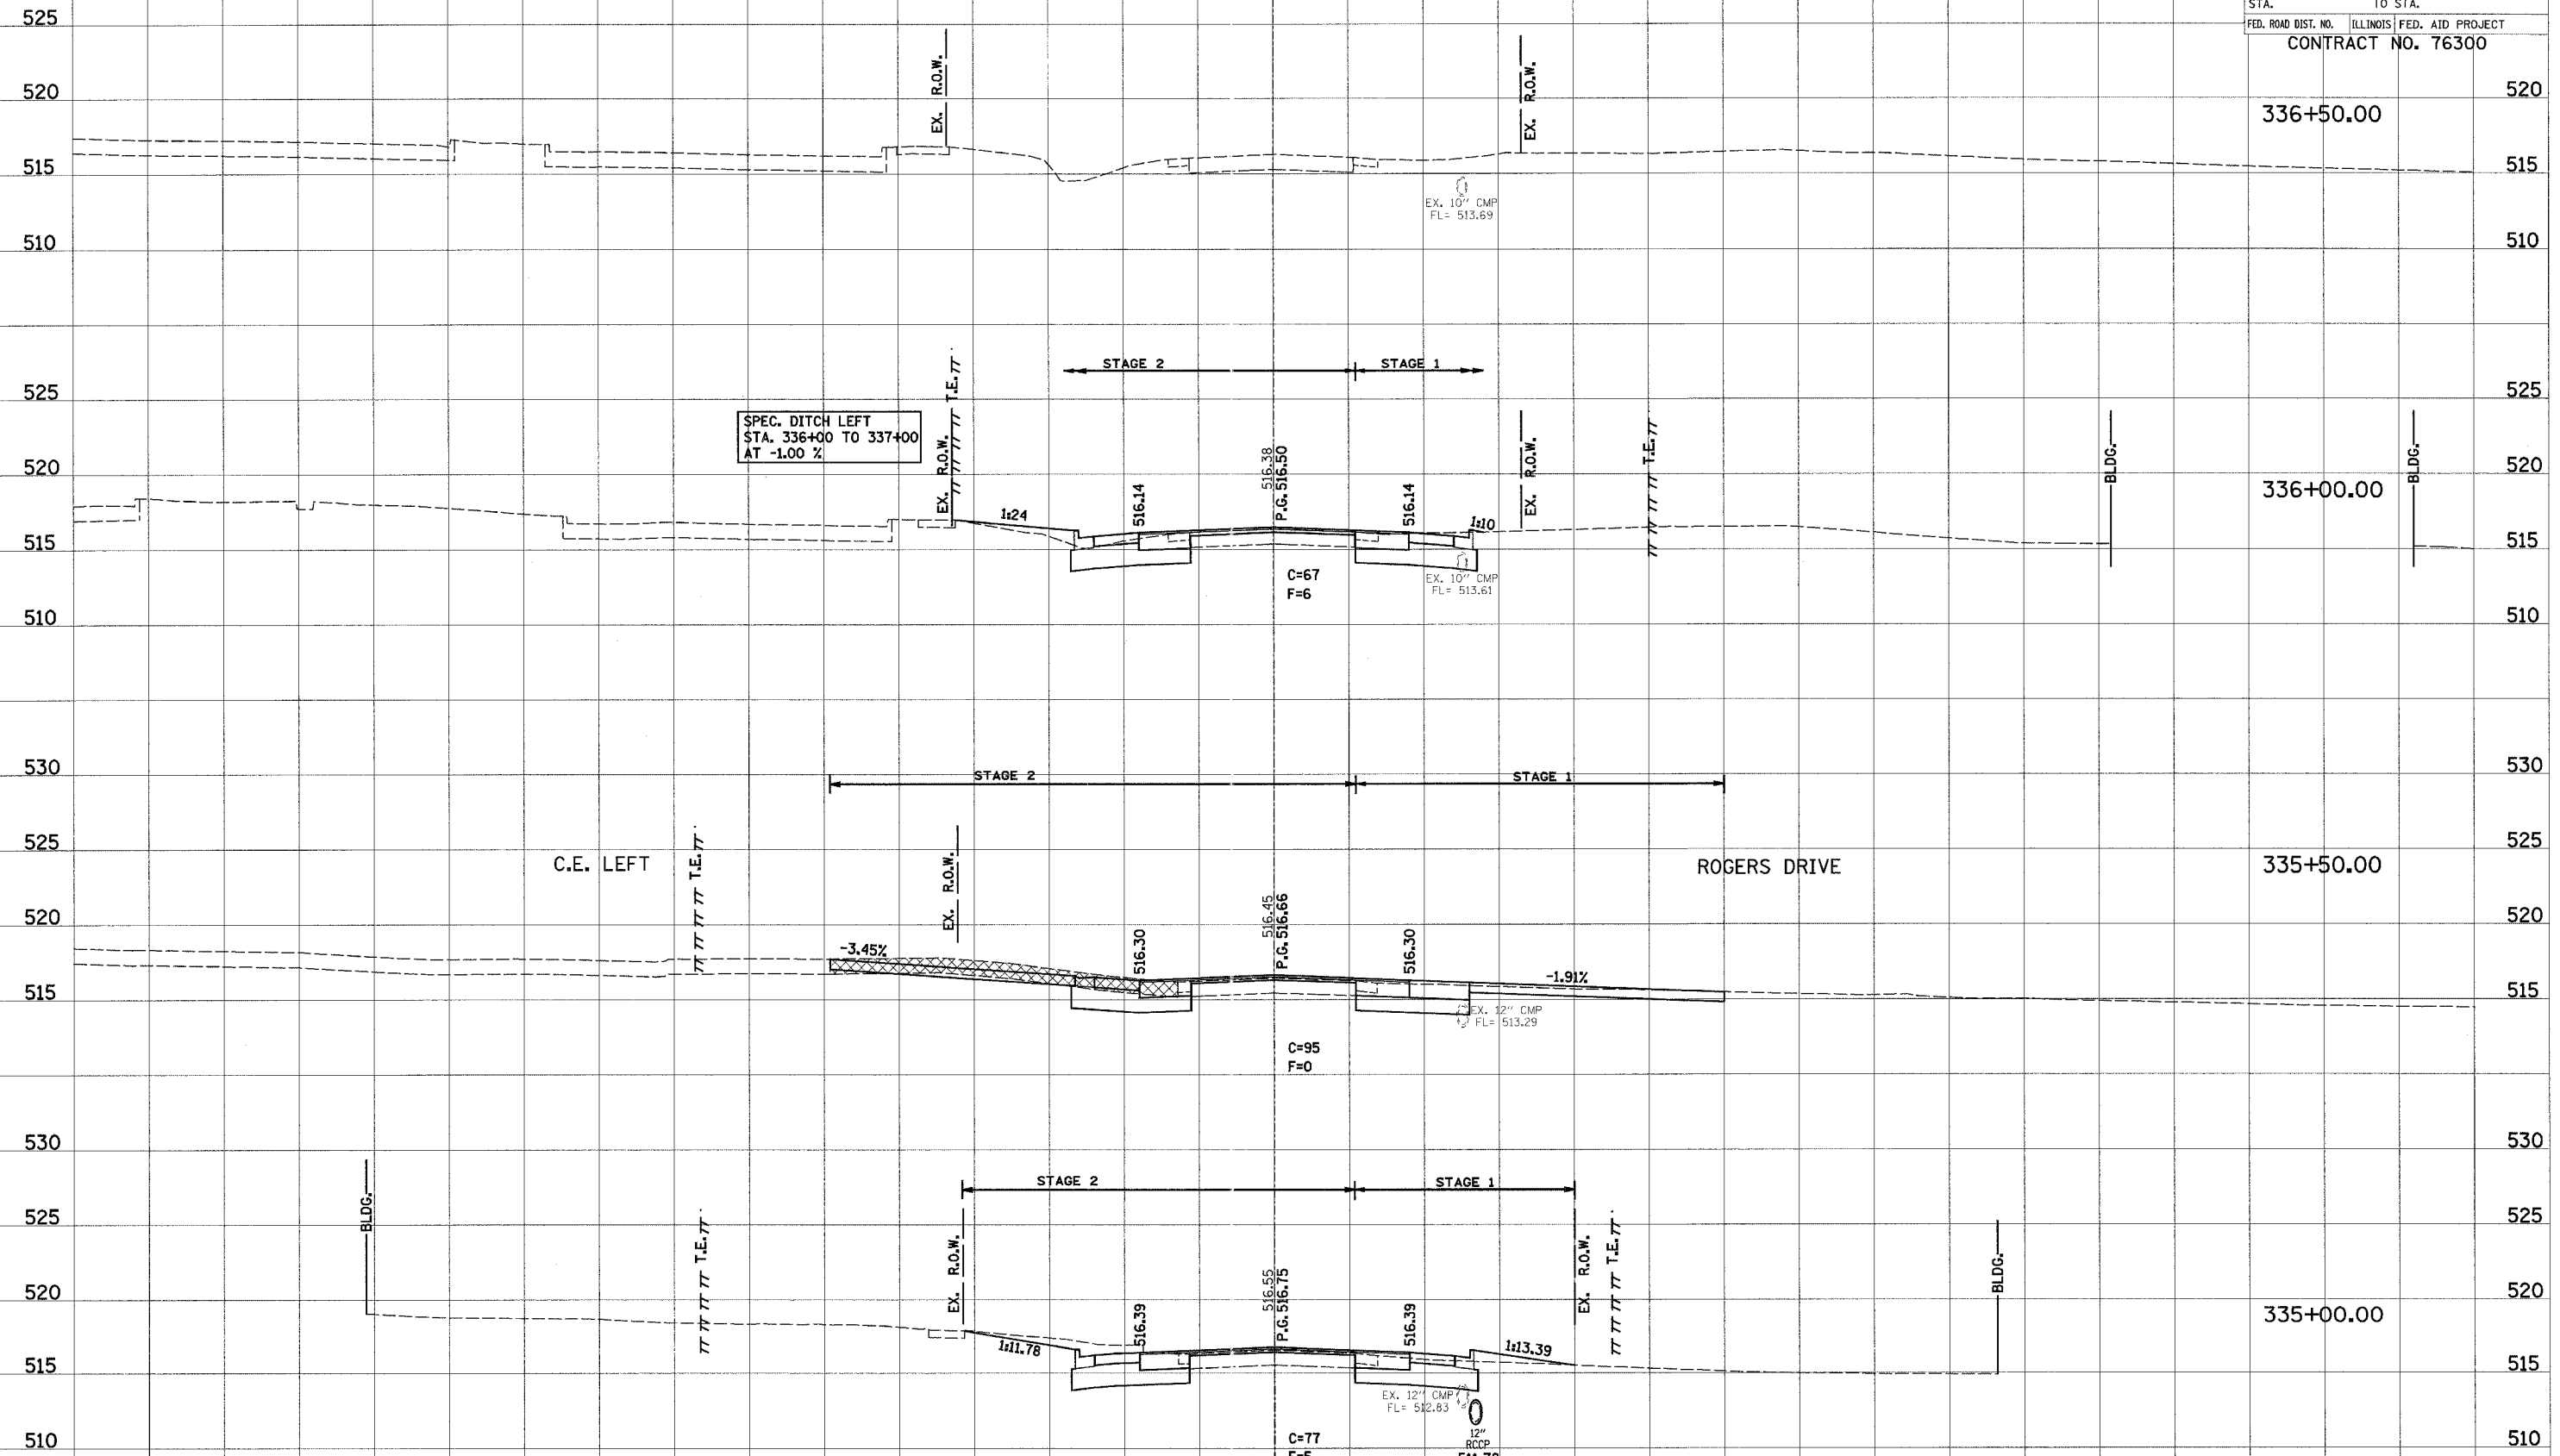

SPEC. DITCH LEFT
STA. 336+00 TO 337+00
AT -1.00 %

EX. R.O.W.

EX. R.O.W.

EX. R.O.W.

EX. R.O.W.

BLDG.

BLDG.

C.E. LEFT

ROGERS DRIVE

BLDG.

EX. R.O.W.

EX. R.O.W.

EX. R.O.W.

BLDG.

EX. 12" CMP
FL = 512.83

12" RCCP
511.78

FINAL SURVEY	DATE
BY	
NO.	
AREAS CHECKED	
TEMPLATE	
NOTE BOOK	
NO.	

ORIGINAL SURVEY	DATE
BY	
NO.	
AREAS CHECKED	
TEMPLATE	
NOTE BOOK	
NO.	

160 150 140 130 120 110 100 90 80 70 60 50 40 30 20 10 0 10 20 30 40 50 60 70 80 90 100 110 120 130 140 150 160