


F.A. RTE.	SECTION	COUNTY	TOTAL SHEETS	SHEET NO.
103	27-1R	ST. CLAIR	382	350A
STA.	TO STA.			
FED. ROAD DIST. NO.	ILLINOIS	FED. AID PROJECT		
CONTRACT NO. 76300				

PR_P_AR_L2

FINAL SURVEY
NOTE BOOK NO. _____
DATE _____
BY _____

ORIGINAL SURVEY
NOTE BOOK NO. _____
DATE _____
BY _____

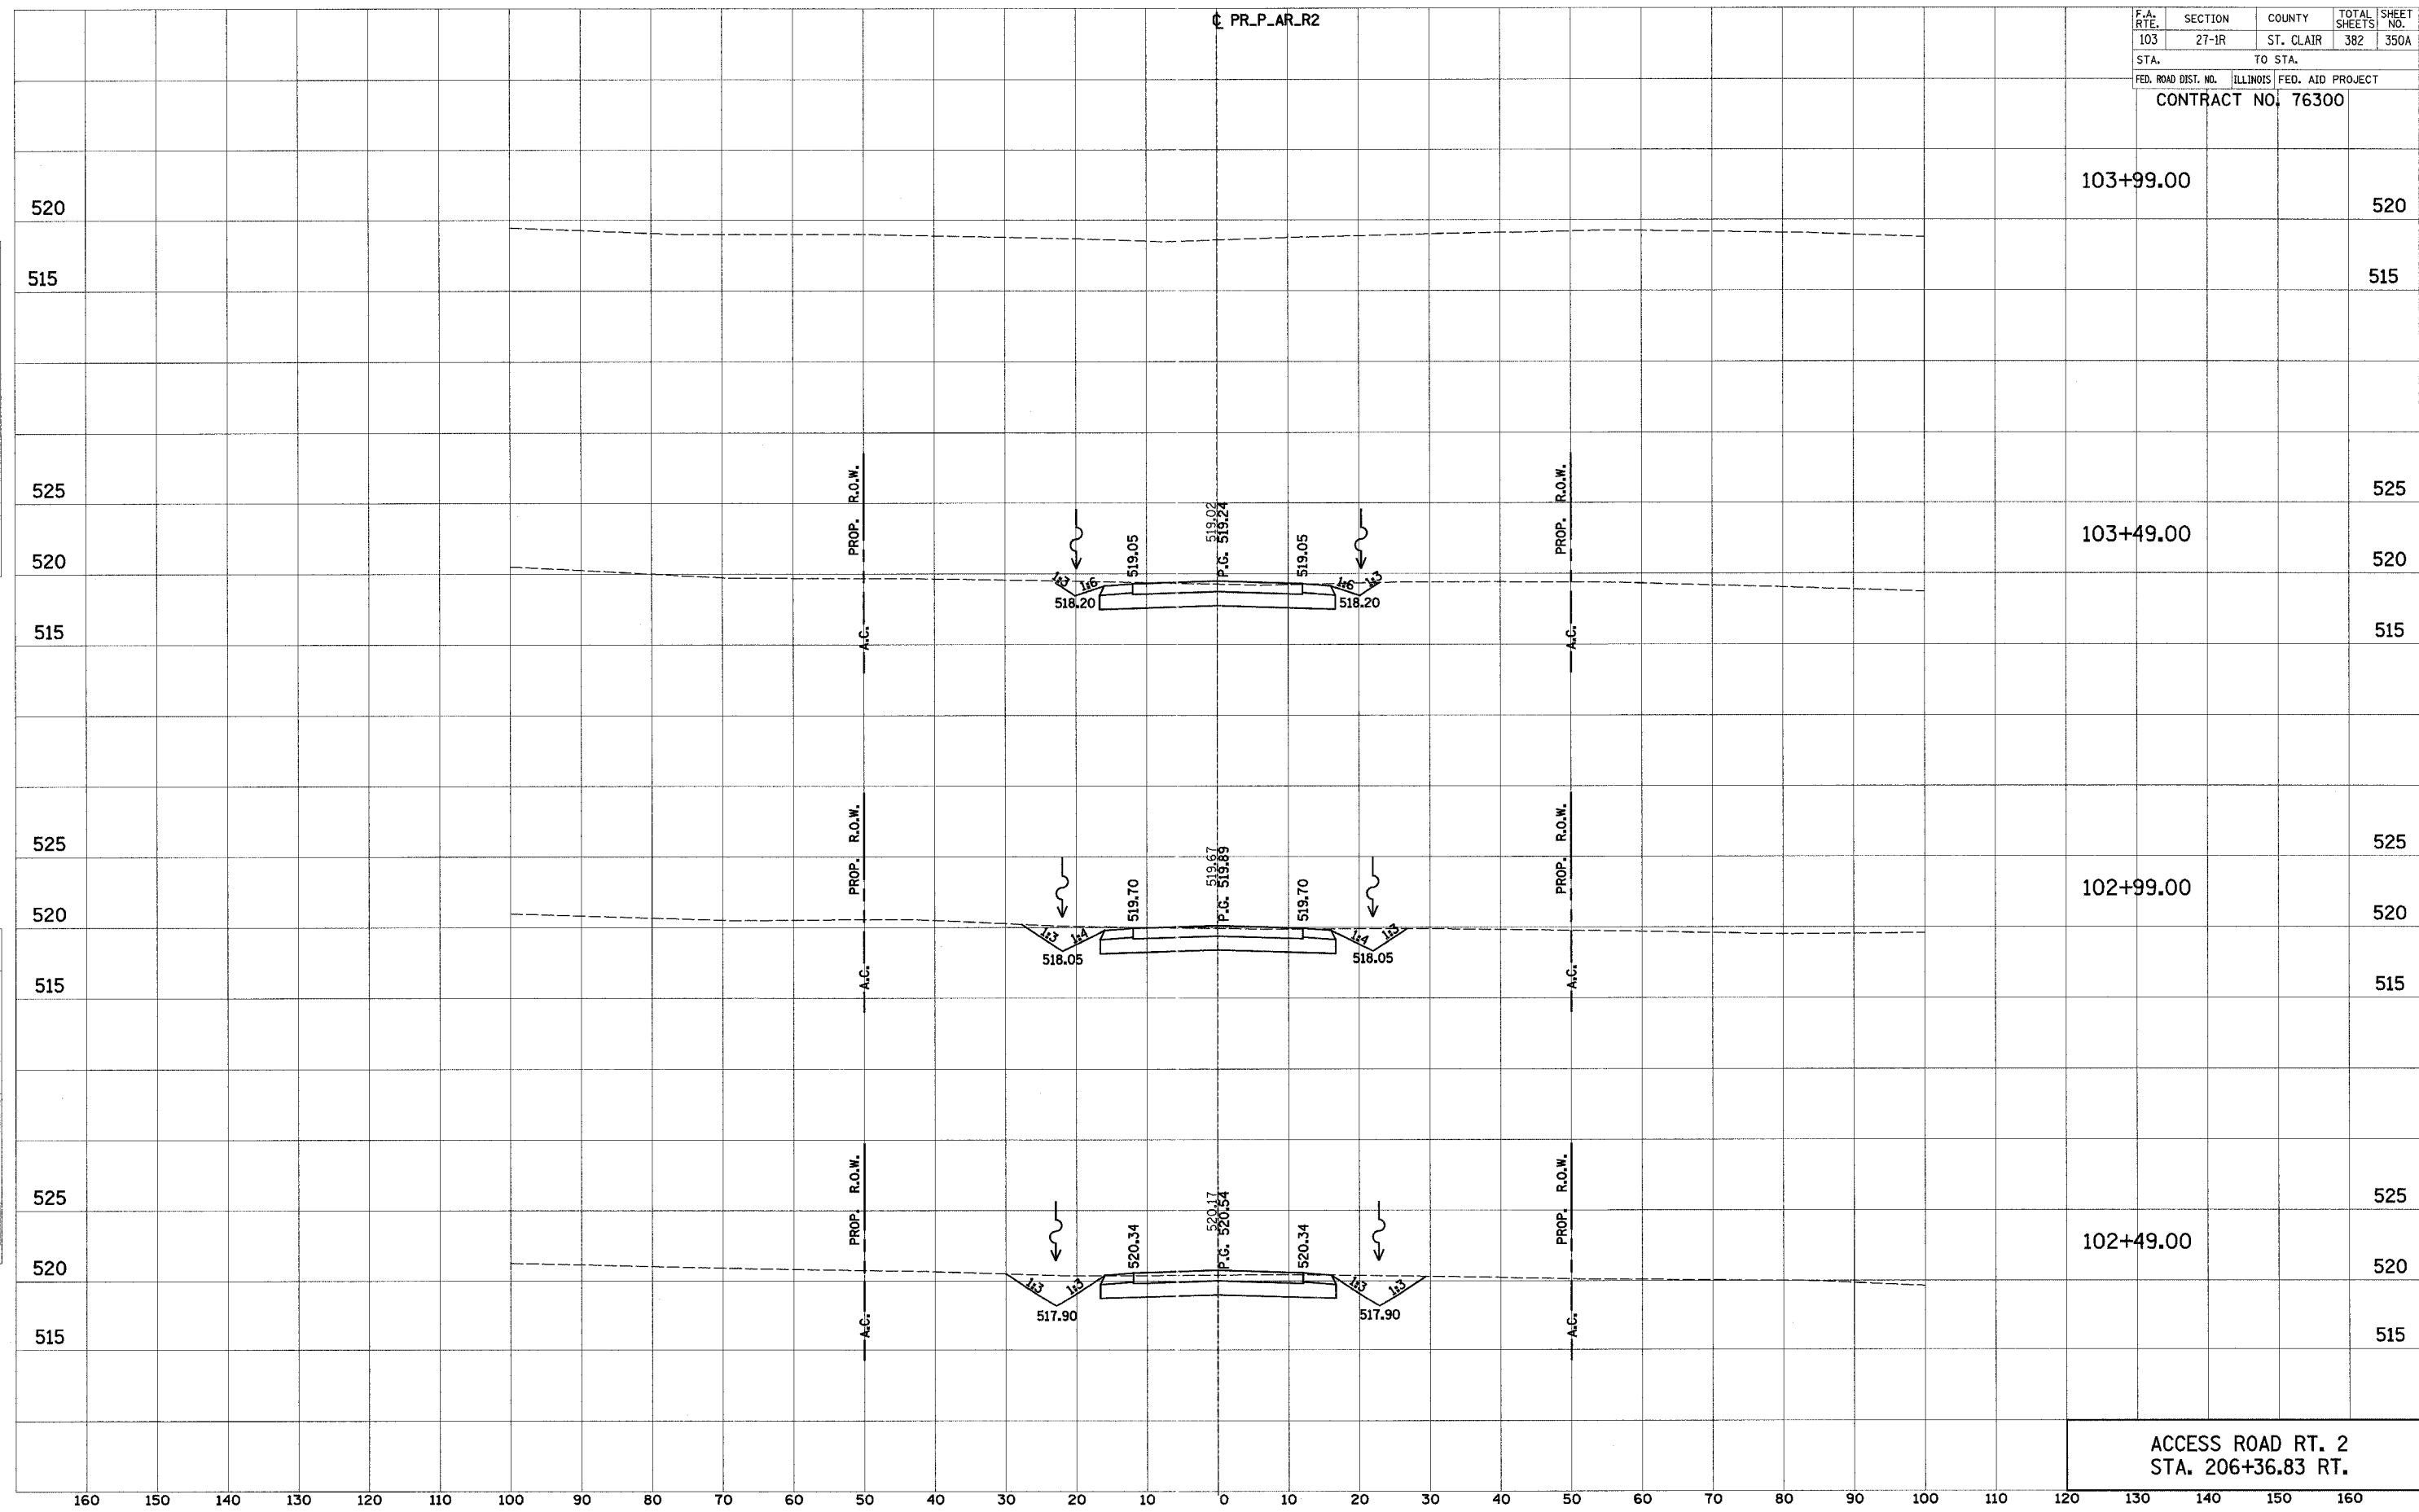

ACCESS ROAD RT. 2
 STA. 206+36.83 RT.

3/20/2008 10:32:02 AM C:\Users\jsh\Documents\PR_P_AR_L2.dwg