


160 150 140 130 120 110 100 90 80 70 60 50 40 30 20 10 0 10 20 30 40 50 60 70 80 90 100 110 120

STATION 260+45.52

F.A. RTE.	SECTION	COUNTY	TOTAL SHEETS	SHEET NO.
103	27-IR	ST. CLAIR	382	368
STA.		TO STA.		
FED. ROAD DIST. NO.		ILLINOIS FED. AID PROJECT		
CONTRACT NO. 76300				

FINAL SURVEY	DATE
BY	
NOTED	
REVISIONS	
NO.	
NO.	
NO.	
NO.	

ORIGINAL SURVEY	DATE
BY	
NOTED	
REVISIONS	
NO.	
NO.	
NO.	
NO.	

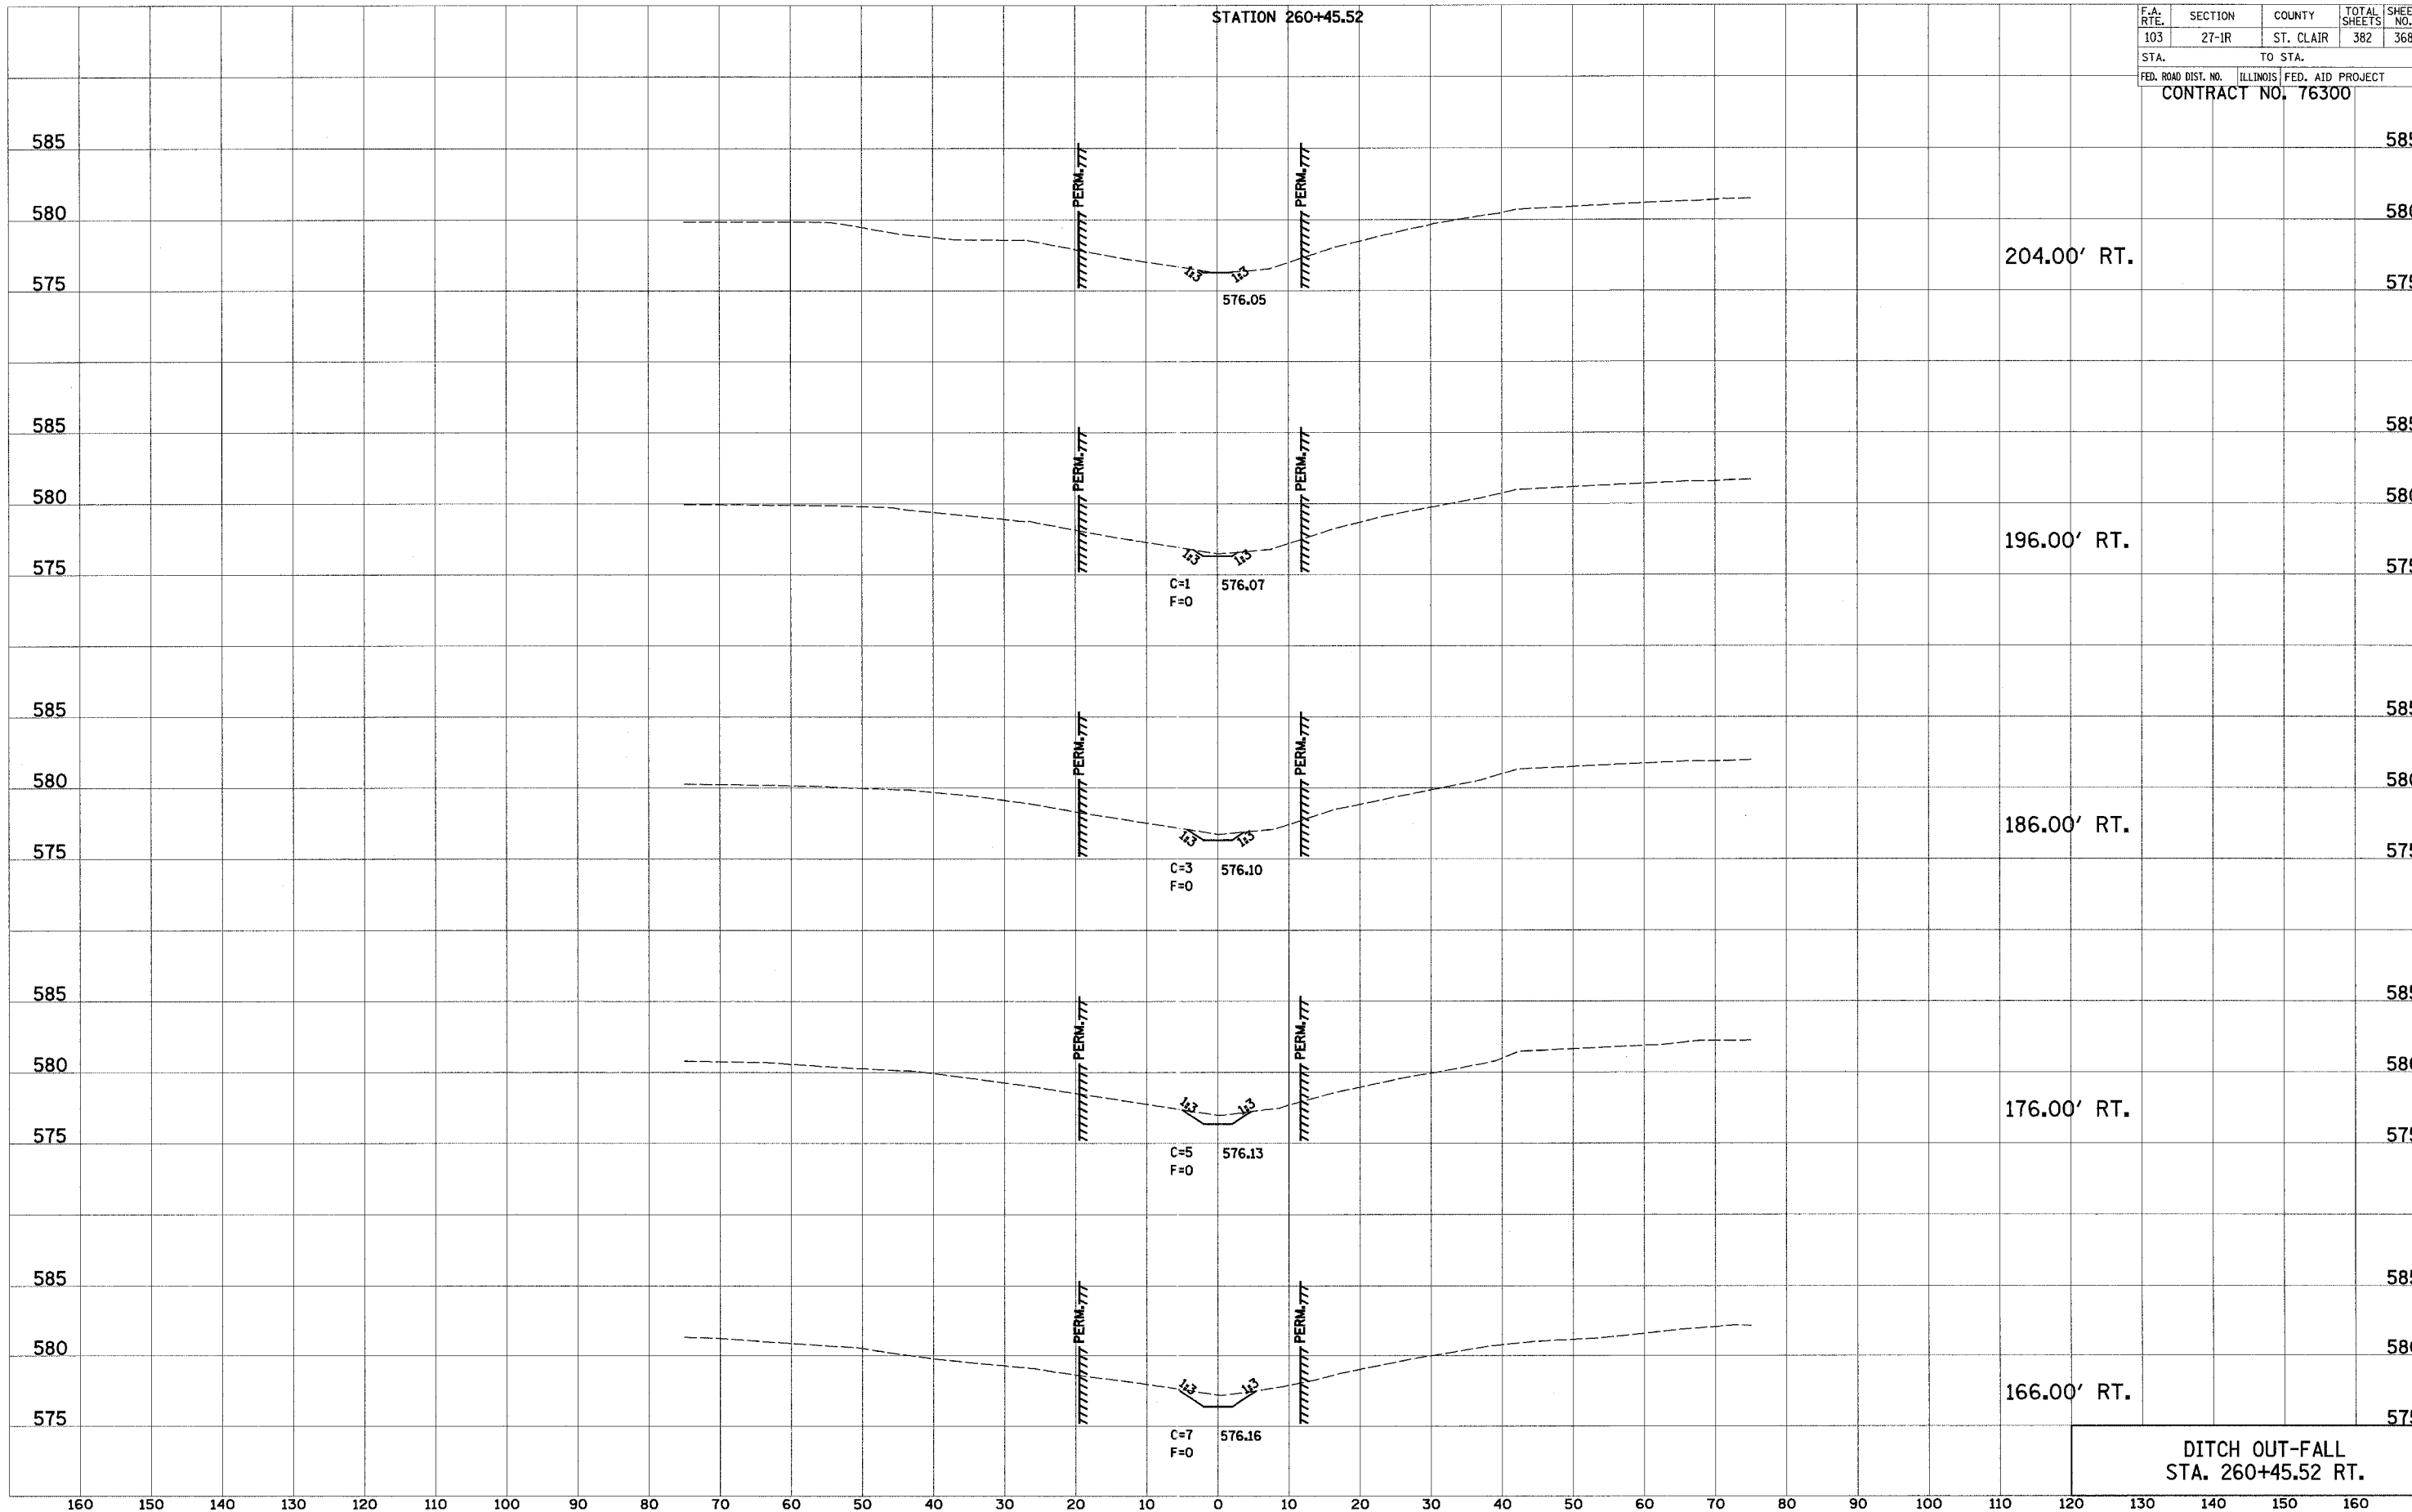

DITCH OUT-FALL
STA. 260+45.52 RT.