
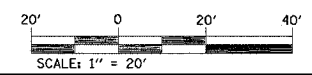


FAI NO.	SECTION	COUNTY	TOTAL SHEETS	SHEET NO.
64	82-6K-1	ST. CLAIR	188	30
STA. 56+00		TO STA. 62+00		
CONTRACT NO.: 76815				

PLAN	SURVEYED	BY	DATE
	NOTE BOOK		
	ALIGNED		
	CHECKED		
	FILE NAME		

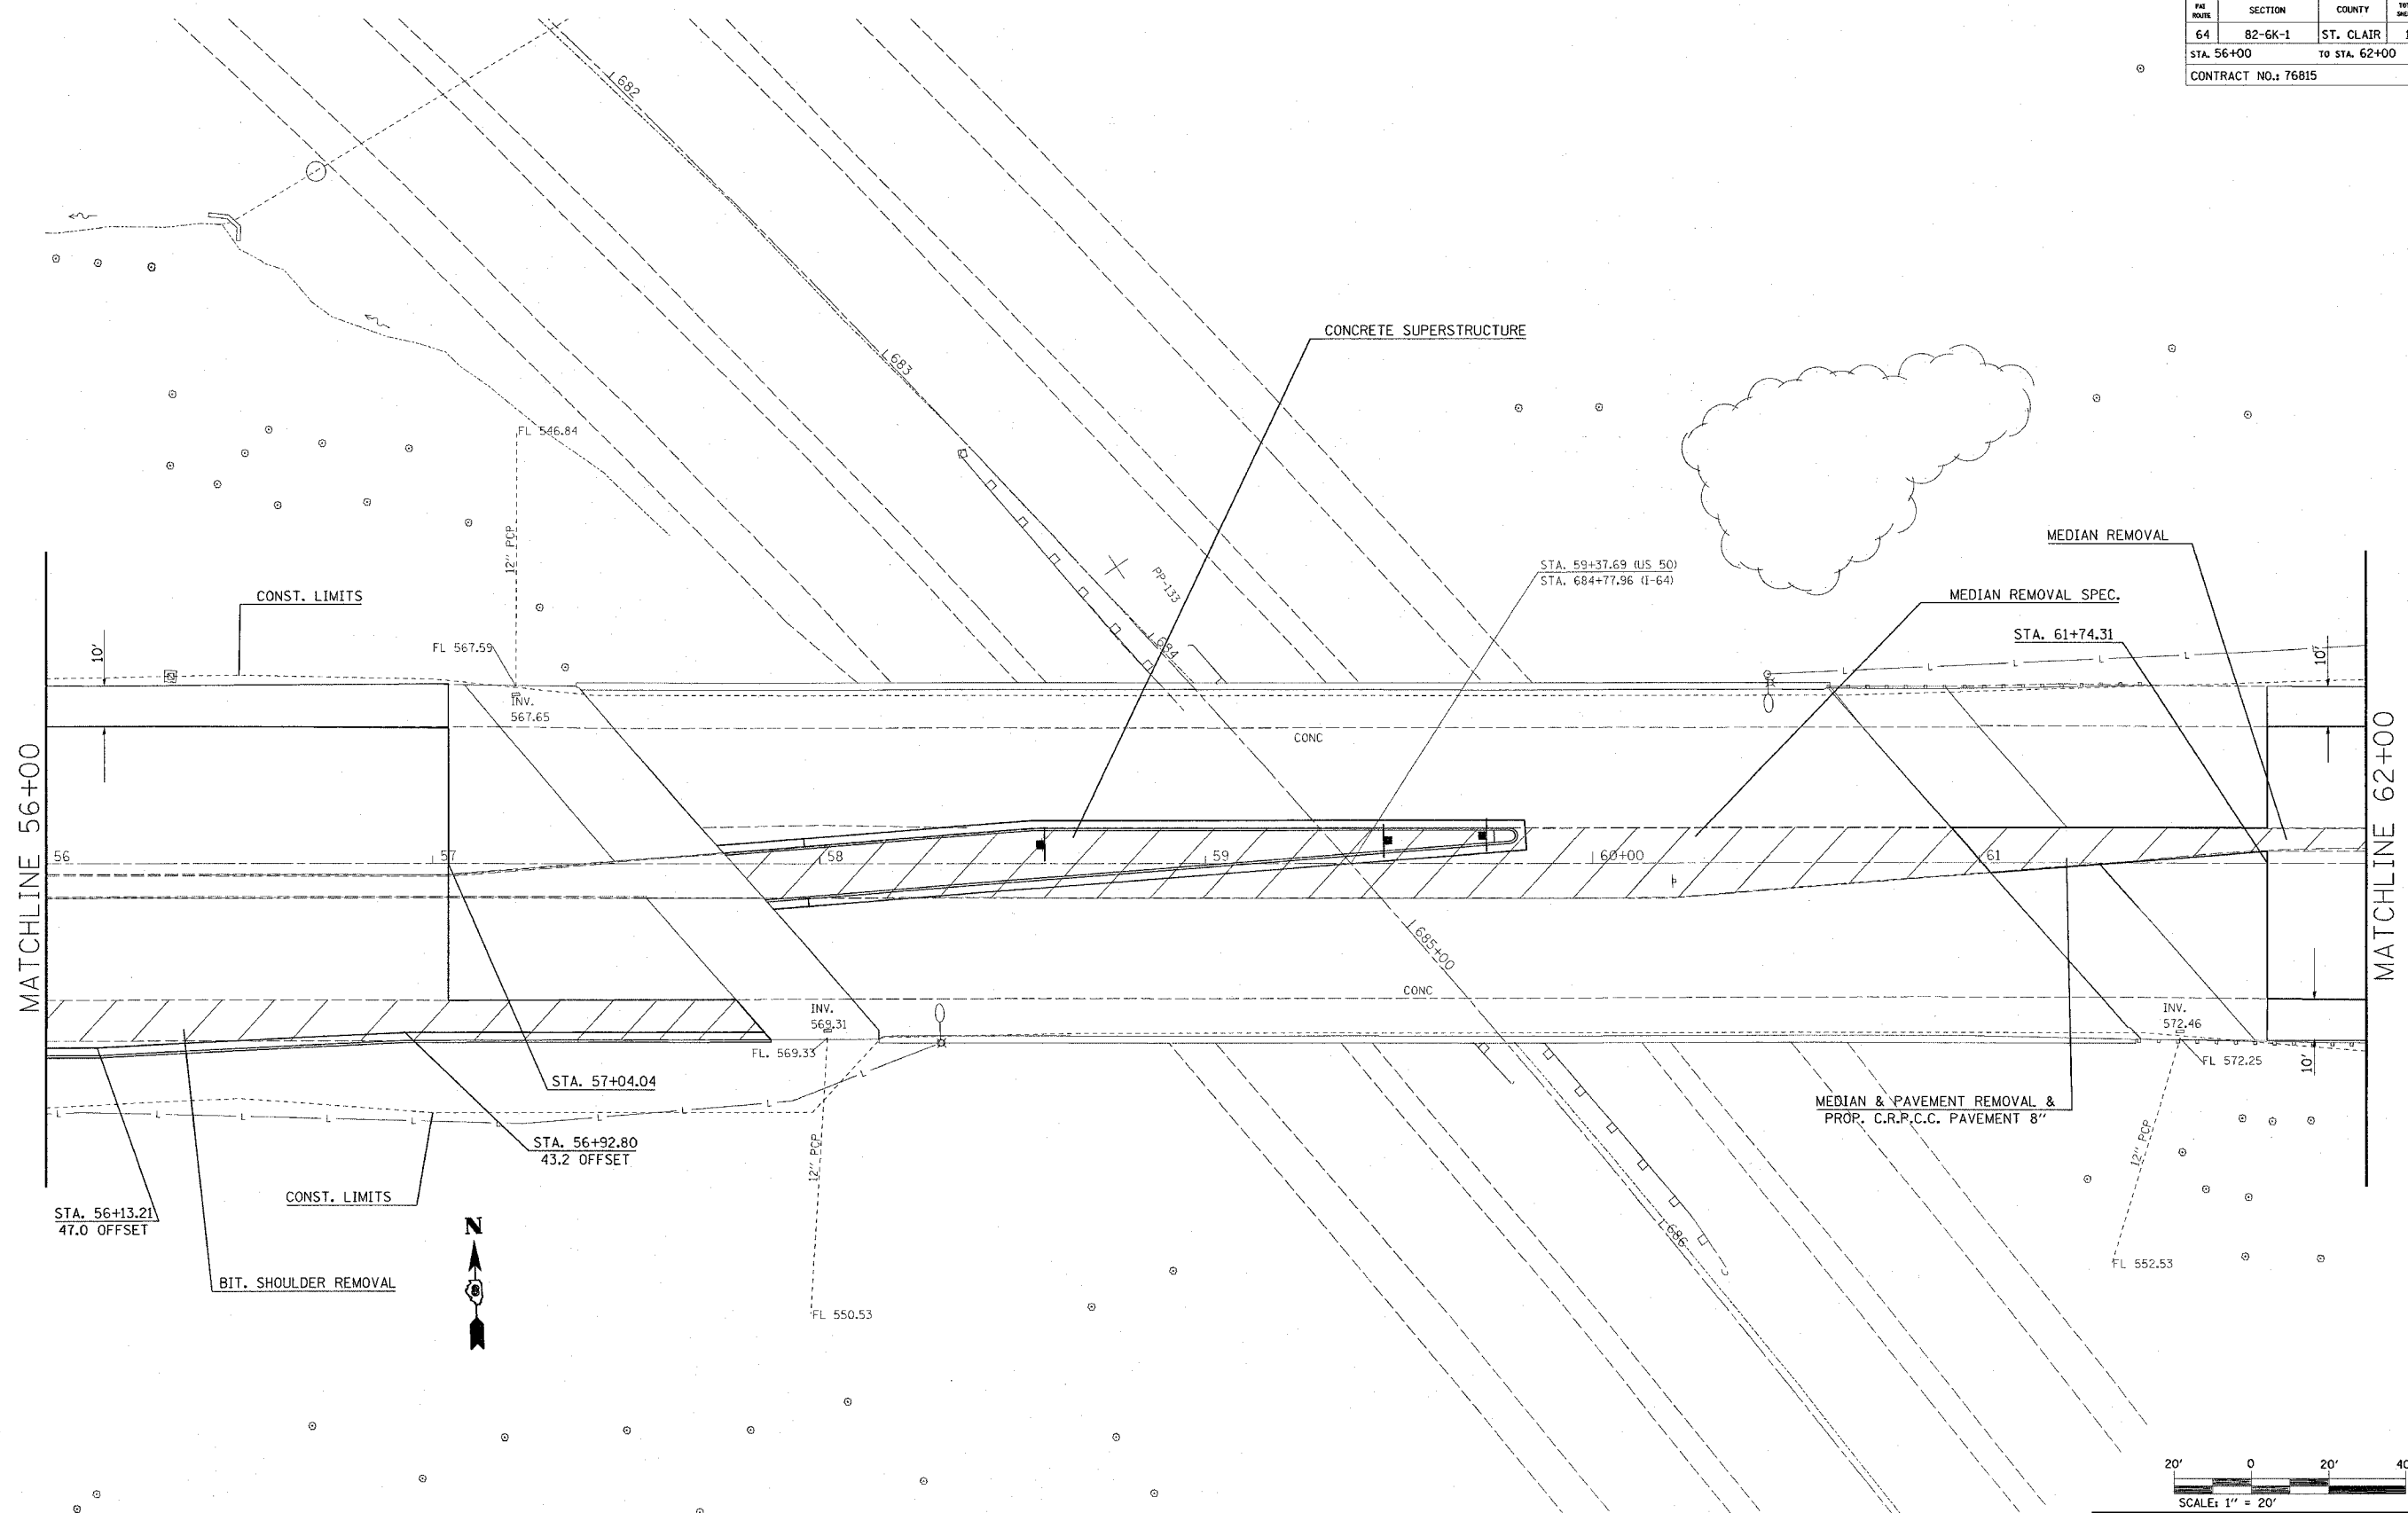

REVISIONS	
NAME	DATE

ILLINOIS DEPARTMENT OF TRANSPORTATION
PLAN VIEW
 FAI ROUTE 64
 SECTION 82-6K-1
 ST. CLAIR COUNTY
 DRAWN BY:
 PLOT DATE: 7/1/2005

DATE: 7/1/2005
 PROJECT: 82-6K-1
 DRAWN BY: J. J. JONES
 CHECKED BY: J. J. JONES