


FAI ROUTE	SECTION	COUNTY	TOTAL SHEETS	SHEET NO
64	82-6K-1	ST. CLAIR	188	36
STA. 2+00 SW RAMP TO STA. 8+00 SW RAMP				
CONTRACT NO.: 76815				

PLAN	SURVEYED	DATE
NOTE BOOK	PLOTTED	
NO. _____	BY _____	
	REVISIONS	
	BY _____	
	DATE _____	
	BY _____	
	DATE _____	
	BY _____	
	DATE _____	

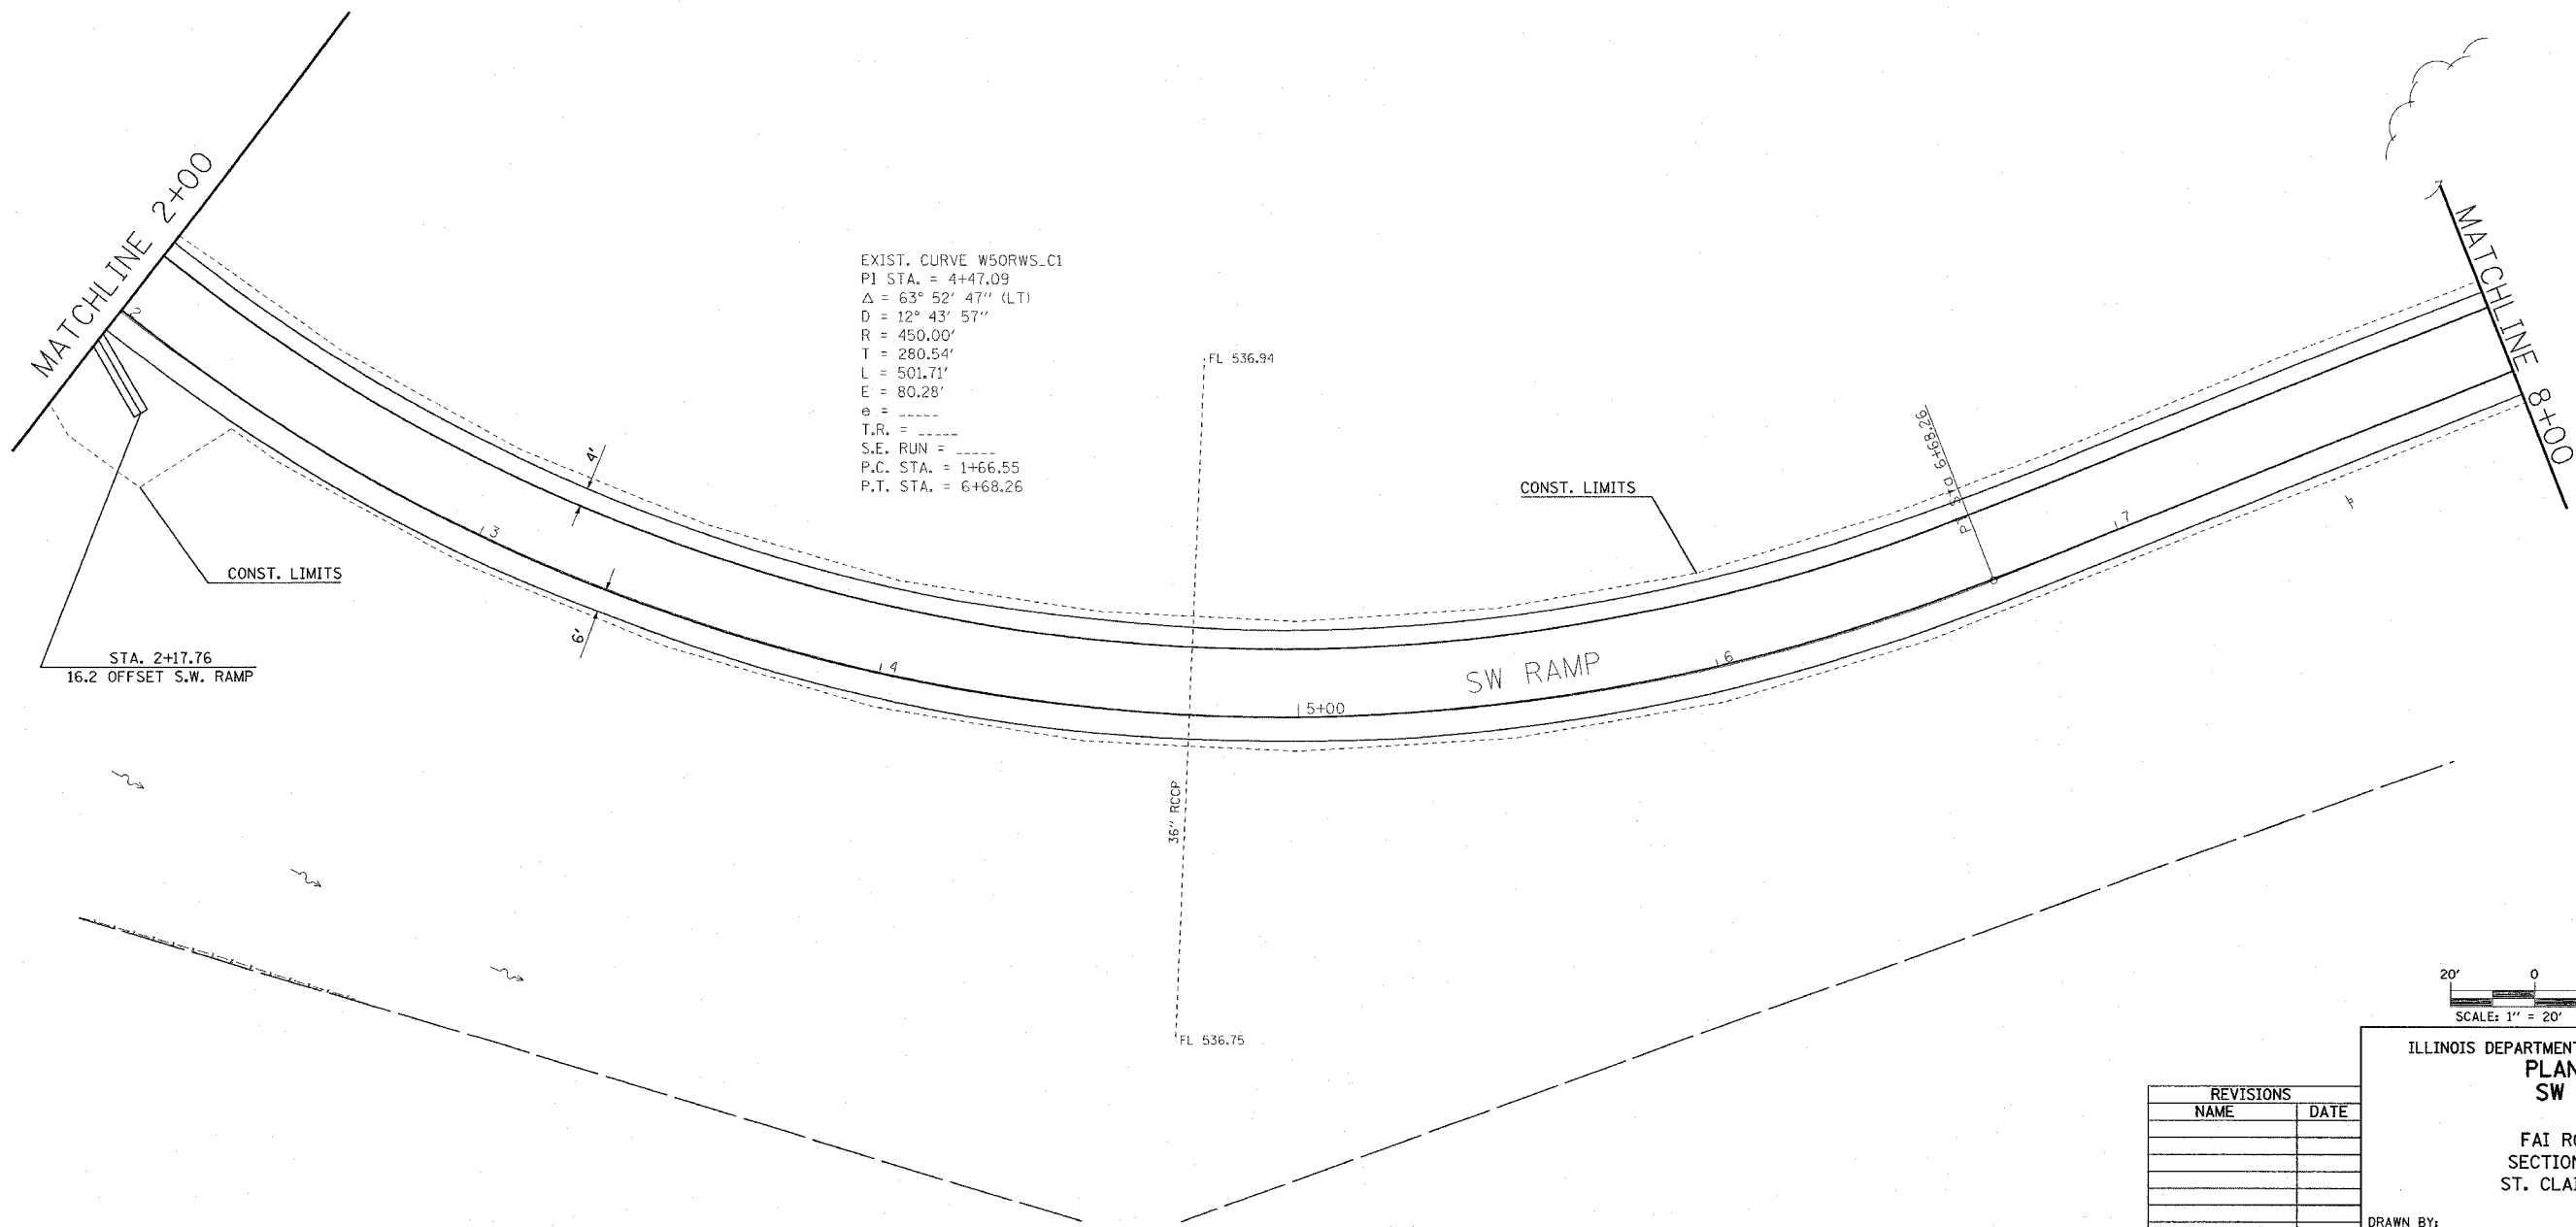

REVISIONS	
NAME	DATE

ILLINOIS DEPARTMENT OF TRANSPORTATION  
**PLAN VIEW**  
**SW RAMP**

FAI ROUTE 64  
SECTION 82-6K-1  
ST. CLAIR COUNTY

DRAWN BY: \_\_\_\_\_  
PLOT DATE: 7/1/2005

6/20/2005  
7:17:20PM  
c:\projects\76815\plan\plan\826k-1\826k-1.dwg  
REF: 826k-1.dwg  
REF: 826k-1.dwg