
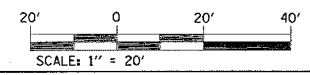


FILE NO.	SECTION	COUNTY	TOTAL SHEETS	SHEET NO.
64	82-6K-1	ST. CLAIR	188	37
STA. 8+00 SW RAMP TO STA. 14+00 SW RAMP				
CONTRACT NO.: 76815				

PLAN	SURVEYED	BY	DATE
	NOTED		
	ALIGNED		
	CHECKED		
	BY		
	DATE		
	NO. OF PAGES		
	CAD FILE NAME		

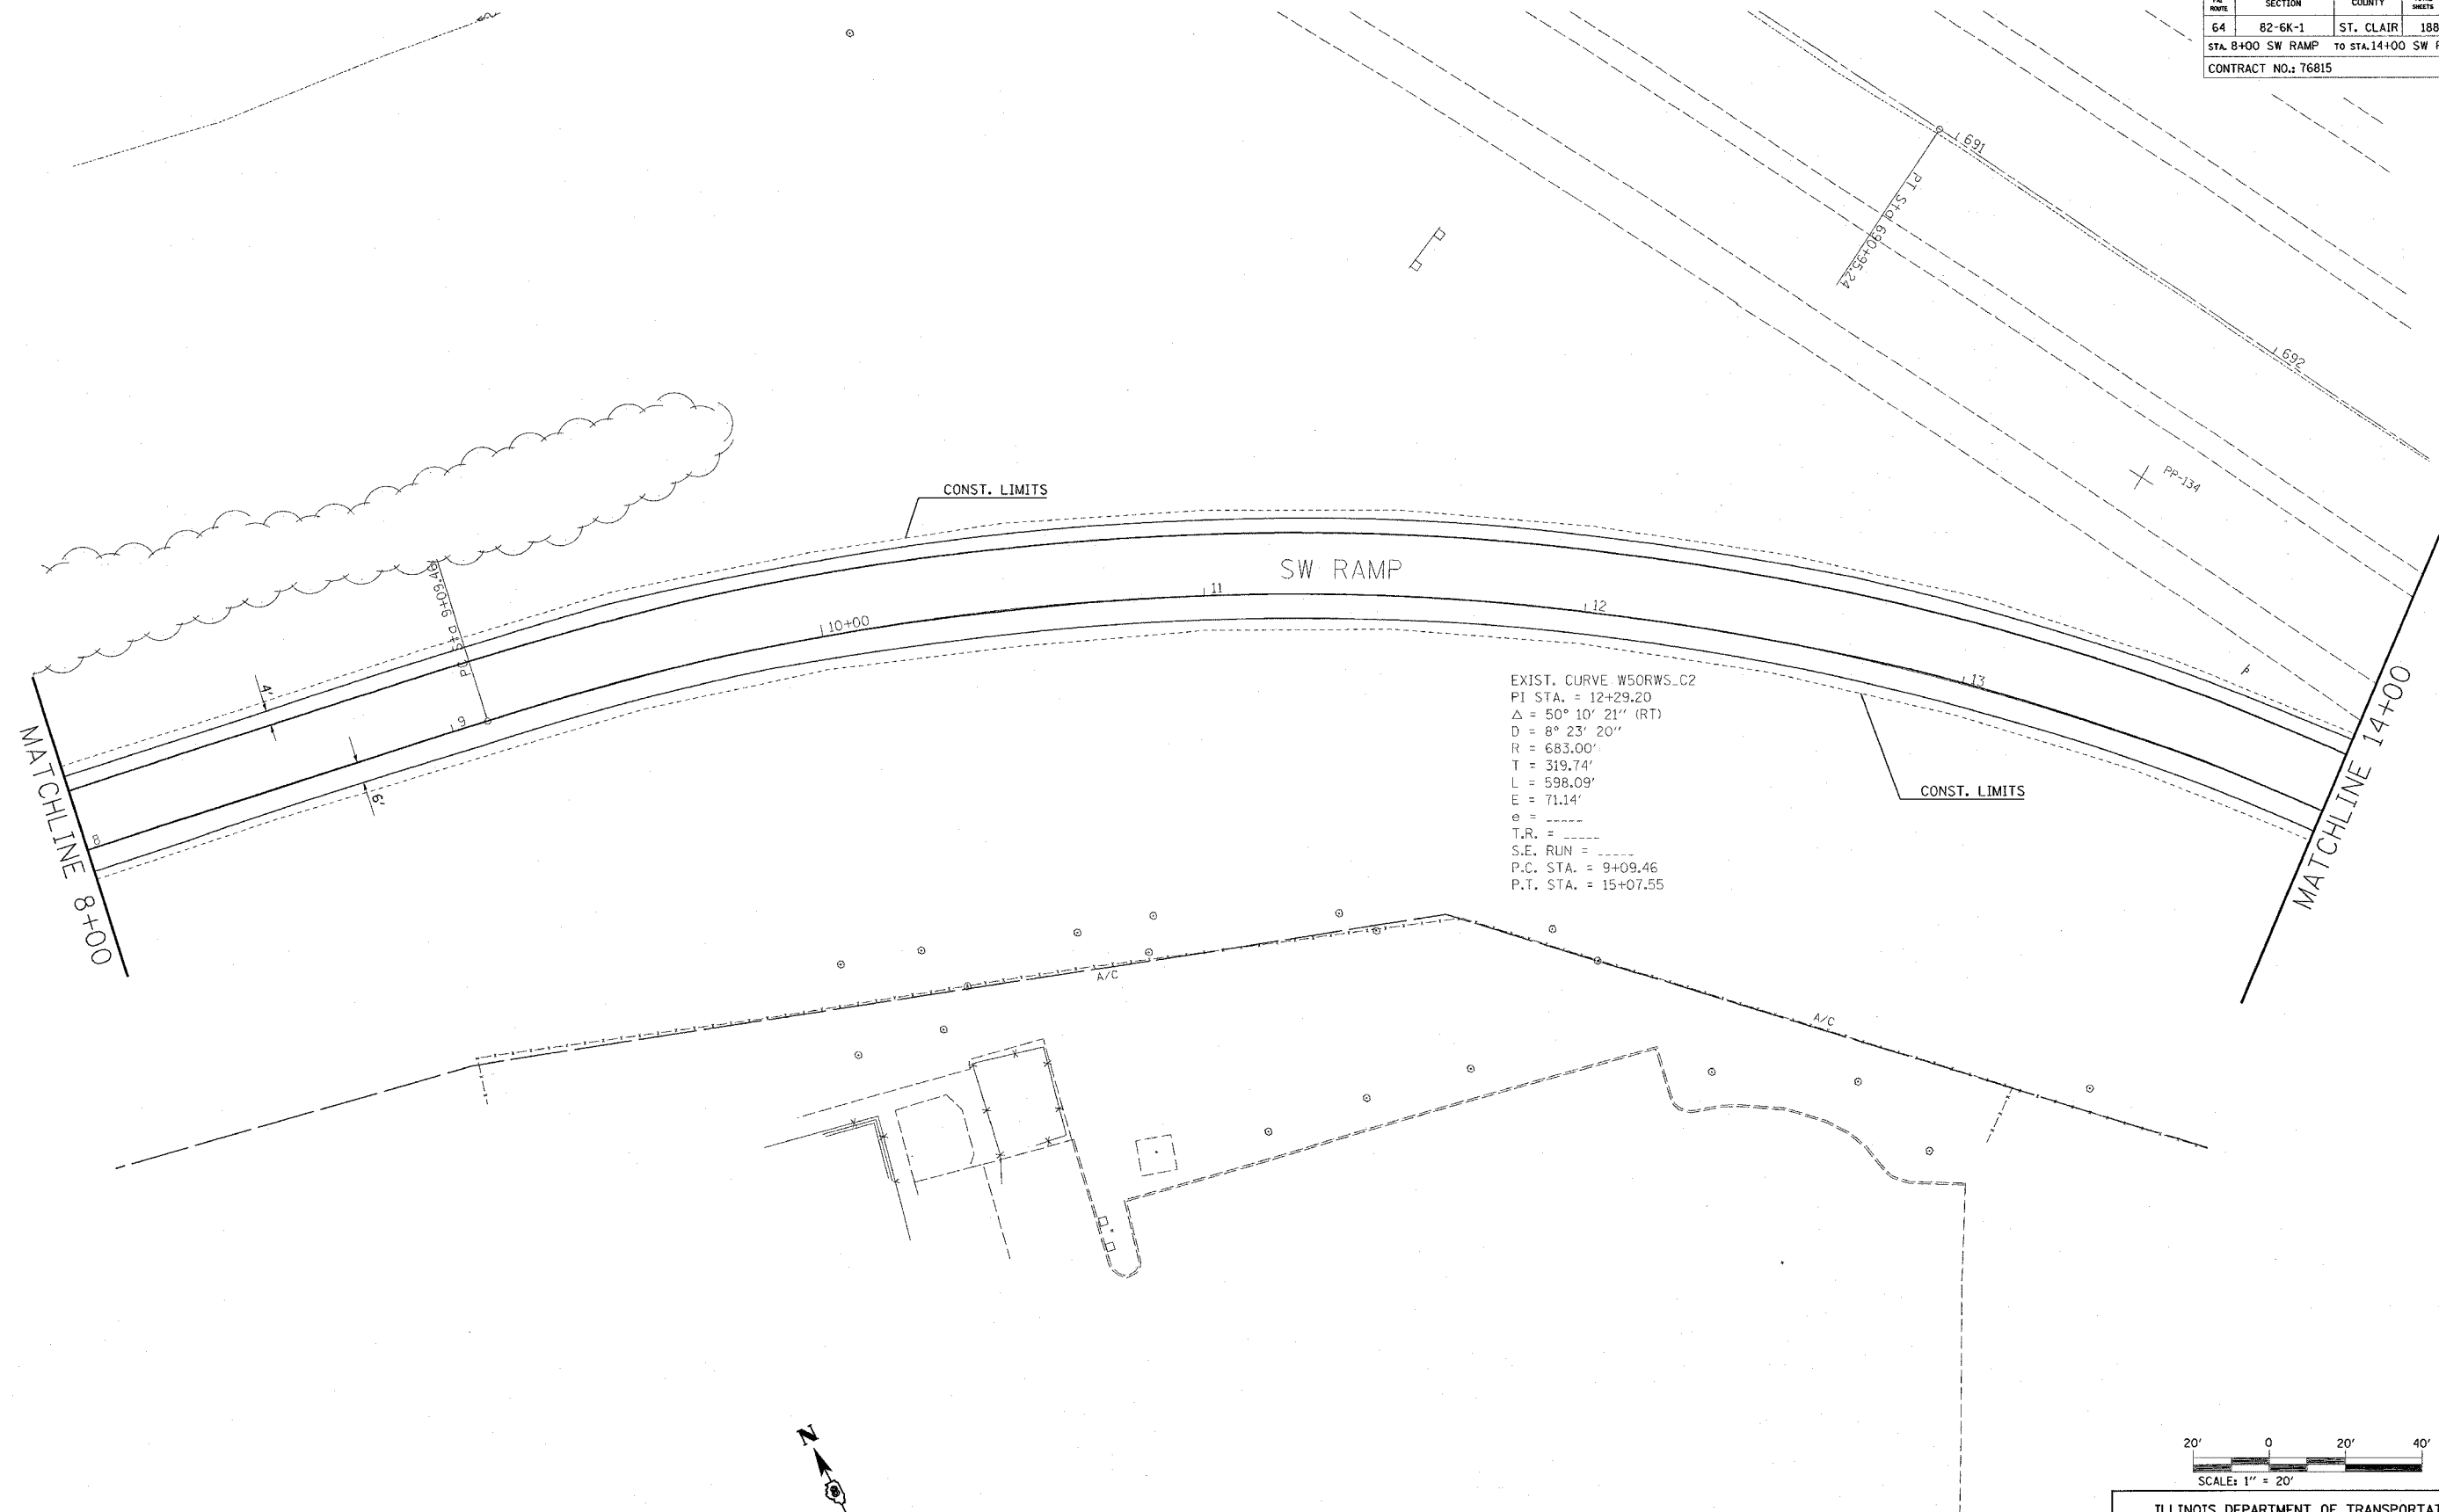

REVISIONS	
NAME	DATE

ILLINOIS DEPARTMENT OF TRANSPORTATION
PLAN VIEW
SW RAMP

FAI ROUTE 64
 SECTION 82-6K-1
 ST. CLAIR COUNTY

DRAWN BY:
 PLOT DATE: 7/1/2005

8/30/05 8:48
 7/1/2005
 c:\projects\road\82-6k-1\plan\p108191.dwg
 1408324
 REF: 1408324