


FILE NO.	SECTION	COUNTY	TOTAL SHEETS	SHEET NO.
64	82-6K-1	ST. CLAIR	188	47
STA. 50+00		TO STA. 56+00		
CONTRACT NO.: 76815				

PLAN	SURVEYED	DATE
	PLOTTED	
	REVISIONS	
	NO. OF REVISIONS	
	BY	
	DATE	
	NO. OF SHEETS	
	NO. OF SHEETS CHECKED	
	NO. OF SHEETS	
	CADD FILE NAME	

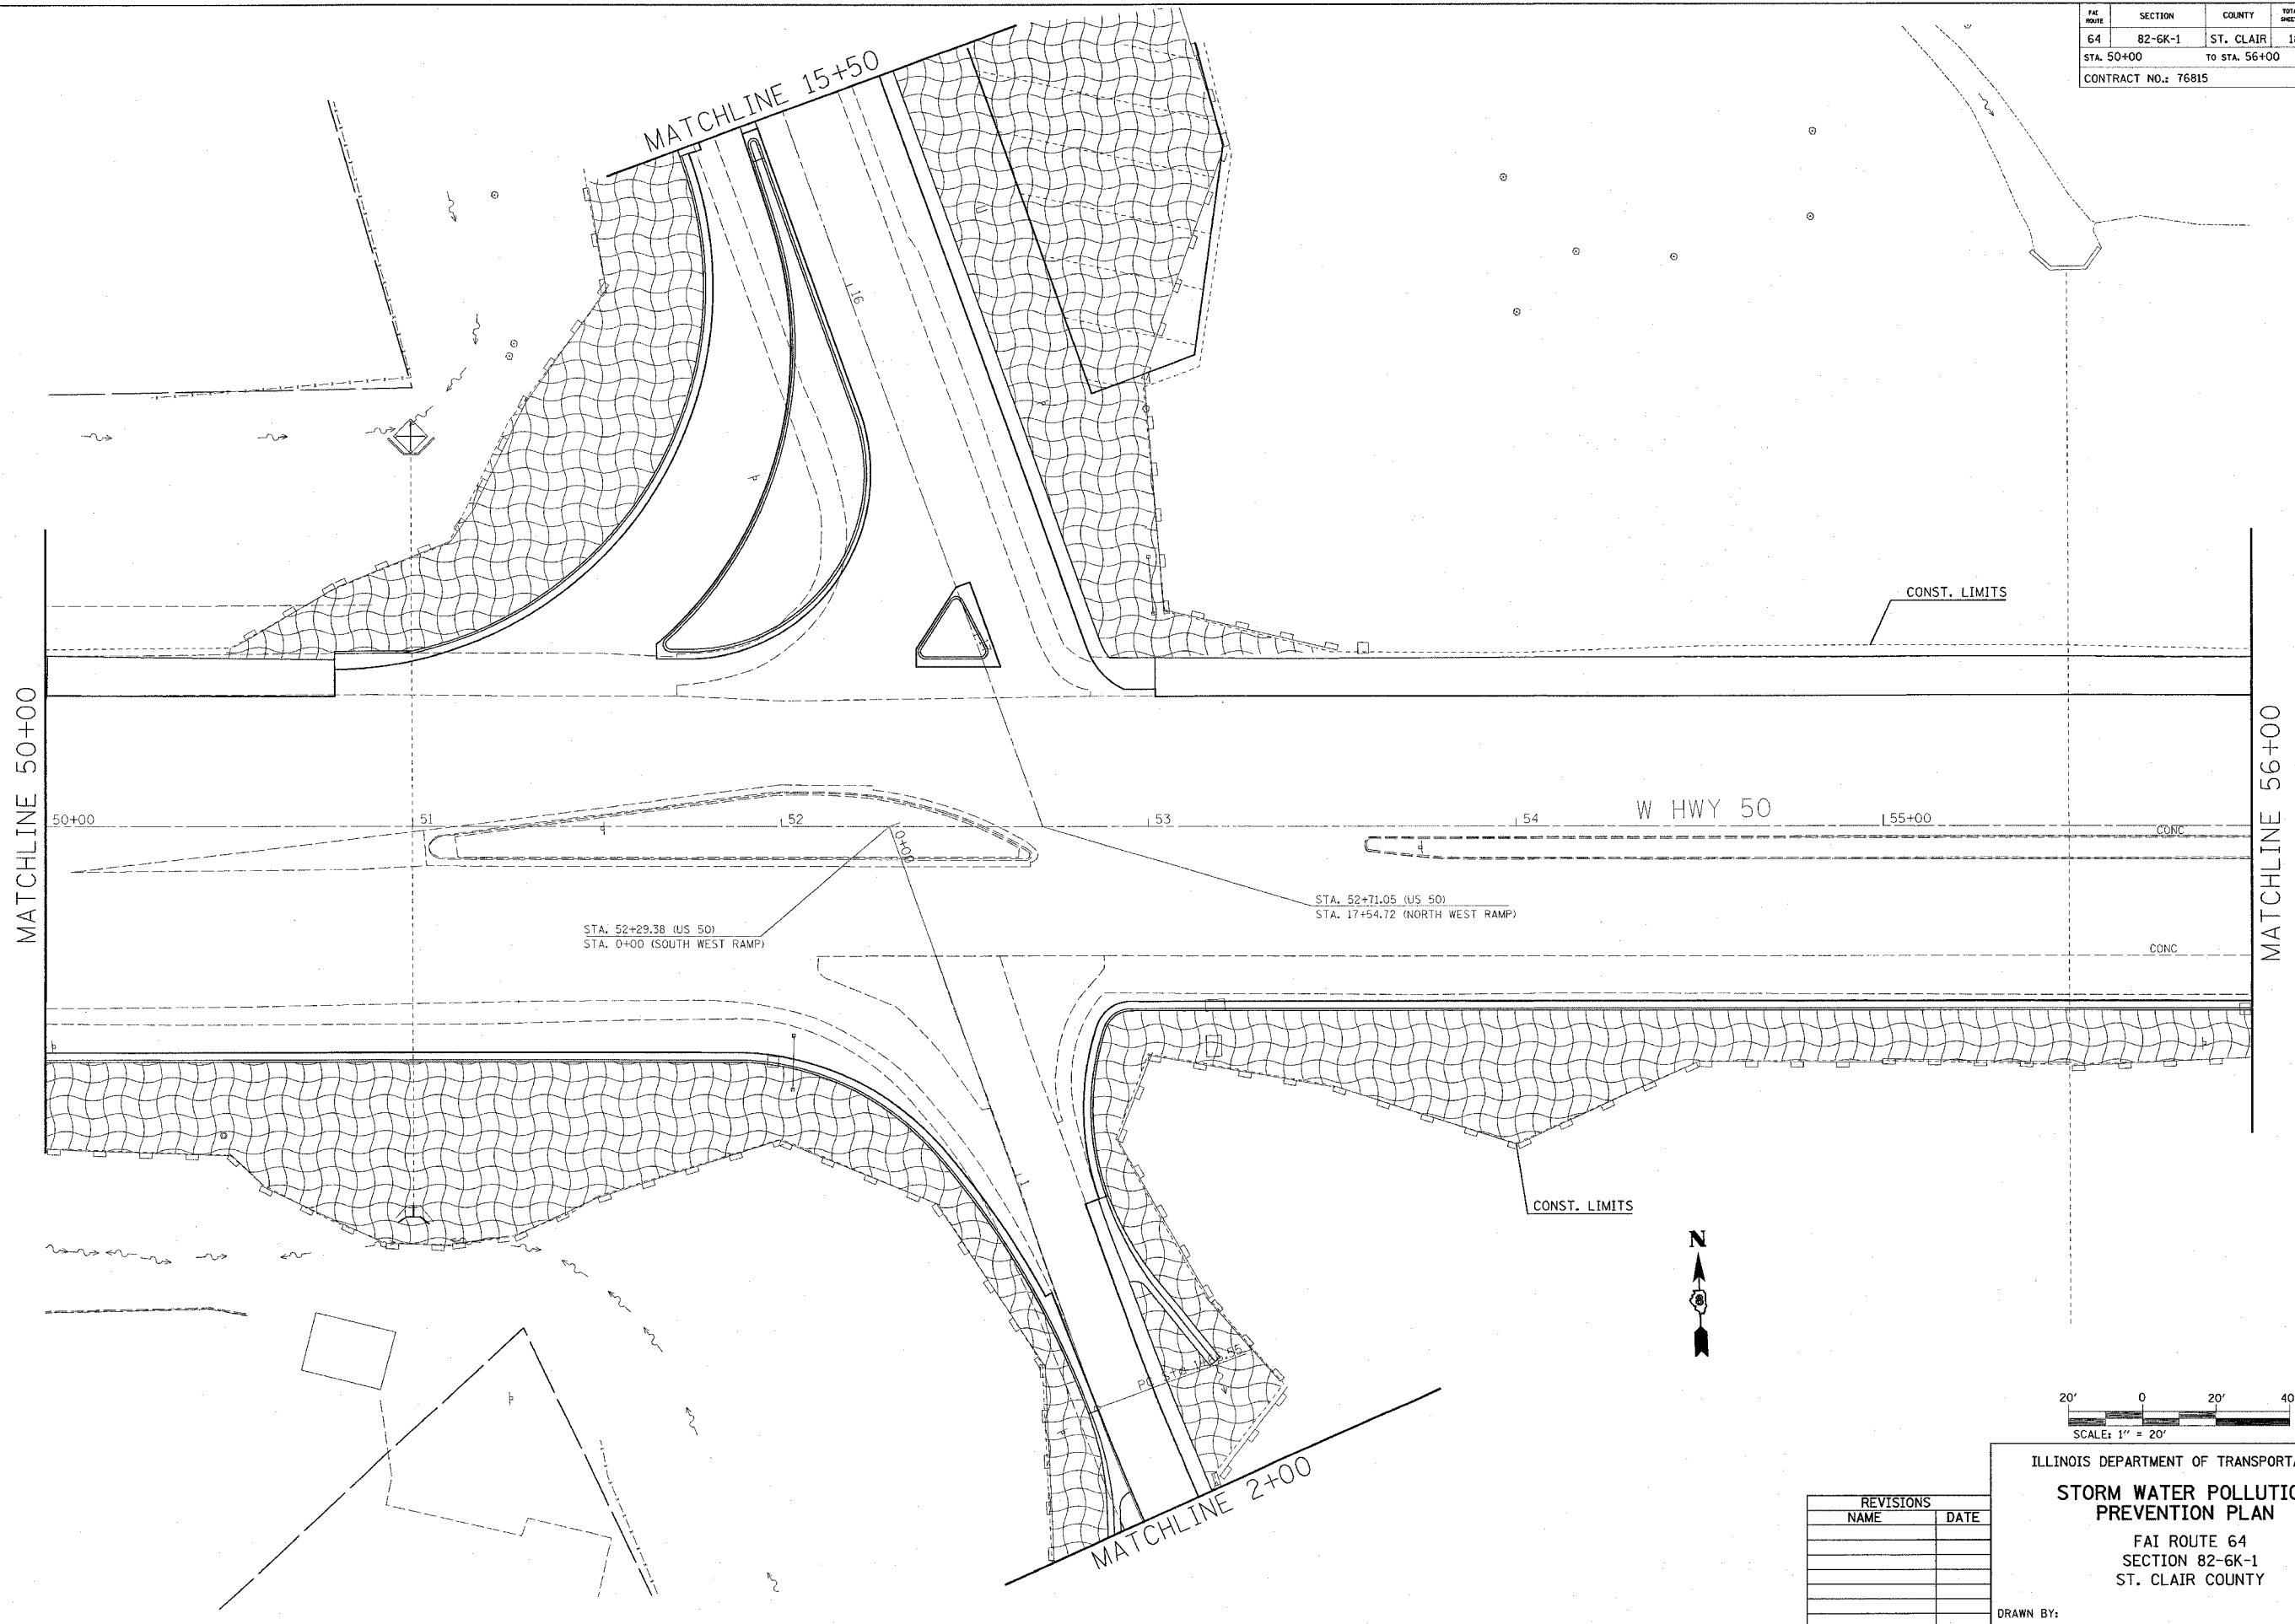

REVISIONS	
NAME	DATE

ILLINOIS DEPARTMENT OF TRANSPORTATION  
**STORM WATER POLLUTION PREVENTION PLAN**  
 FAI ROUTE 64  
 SECTION 82-6K-1  
 ST. CLAIR COUNTY  
 DRAWN BY:  
 PLOT DATE: 7/1/2005

MAPS 14  
 7/1/2005  
 c:\projects\aed0599\plan\mrc065704.dgn  
 REF: p12topo065704  
 REF: p12sf11e05704