


FAI ROUTE	SECTION	COUNTY	TOTAL SHEETS	SHEET NO
64	82-6K-1	ST. CLAIR	188	48
STA. 56+00 TO STA. 62+00		CONTRACT NO.: 76815		

PLAN	SURVEYED	BY	DATE
NOTED	PLOTTED		
NOTE BOOK NO.	RT. OF WAY CHECKED		
	CAUD FILE NAME		

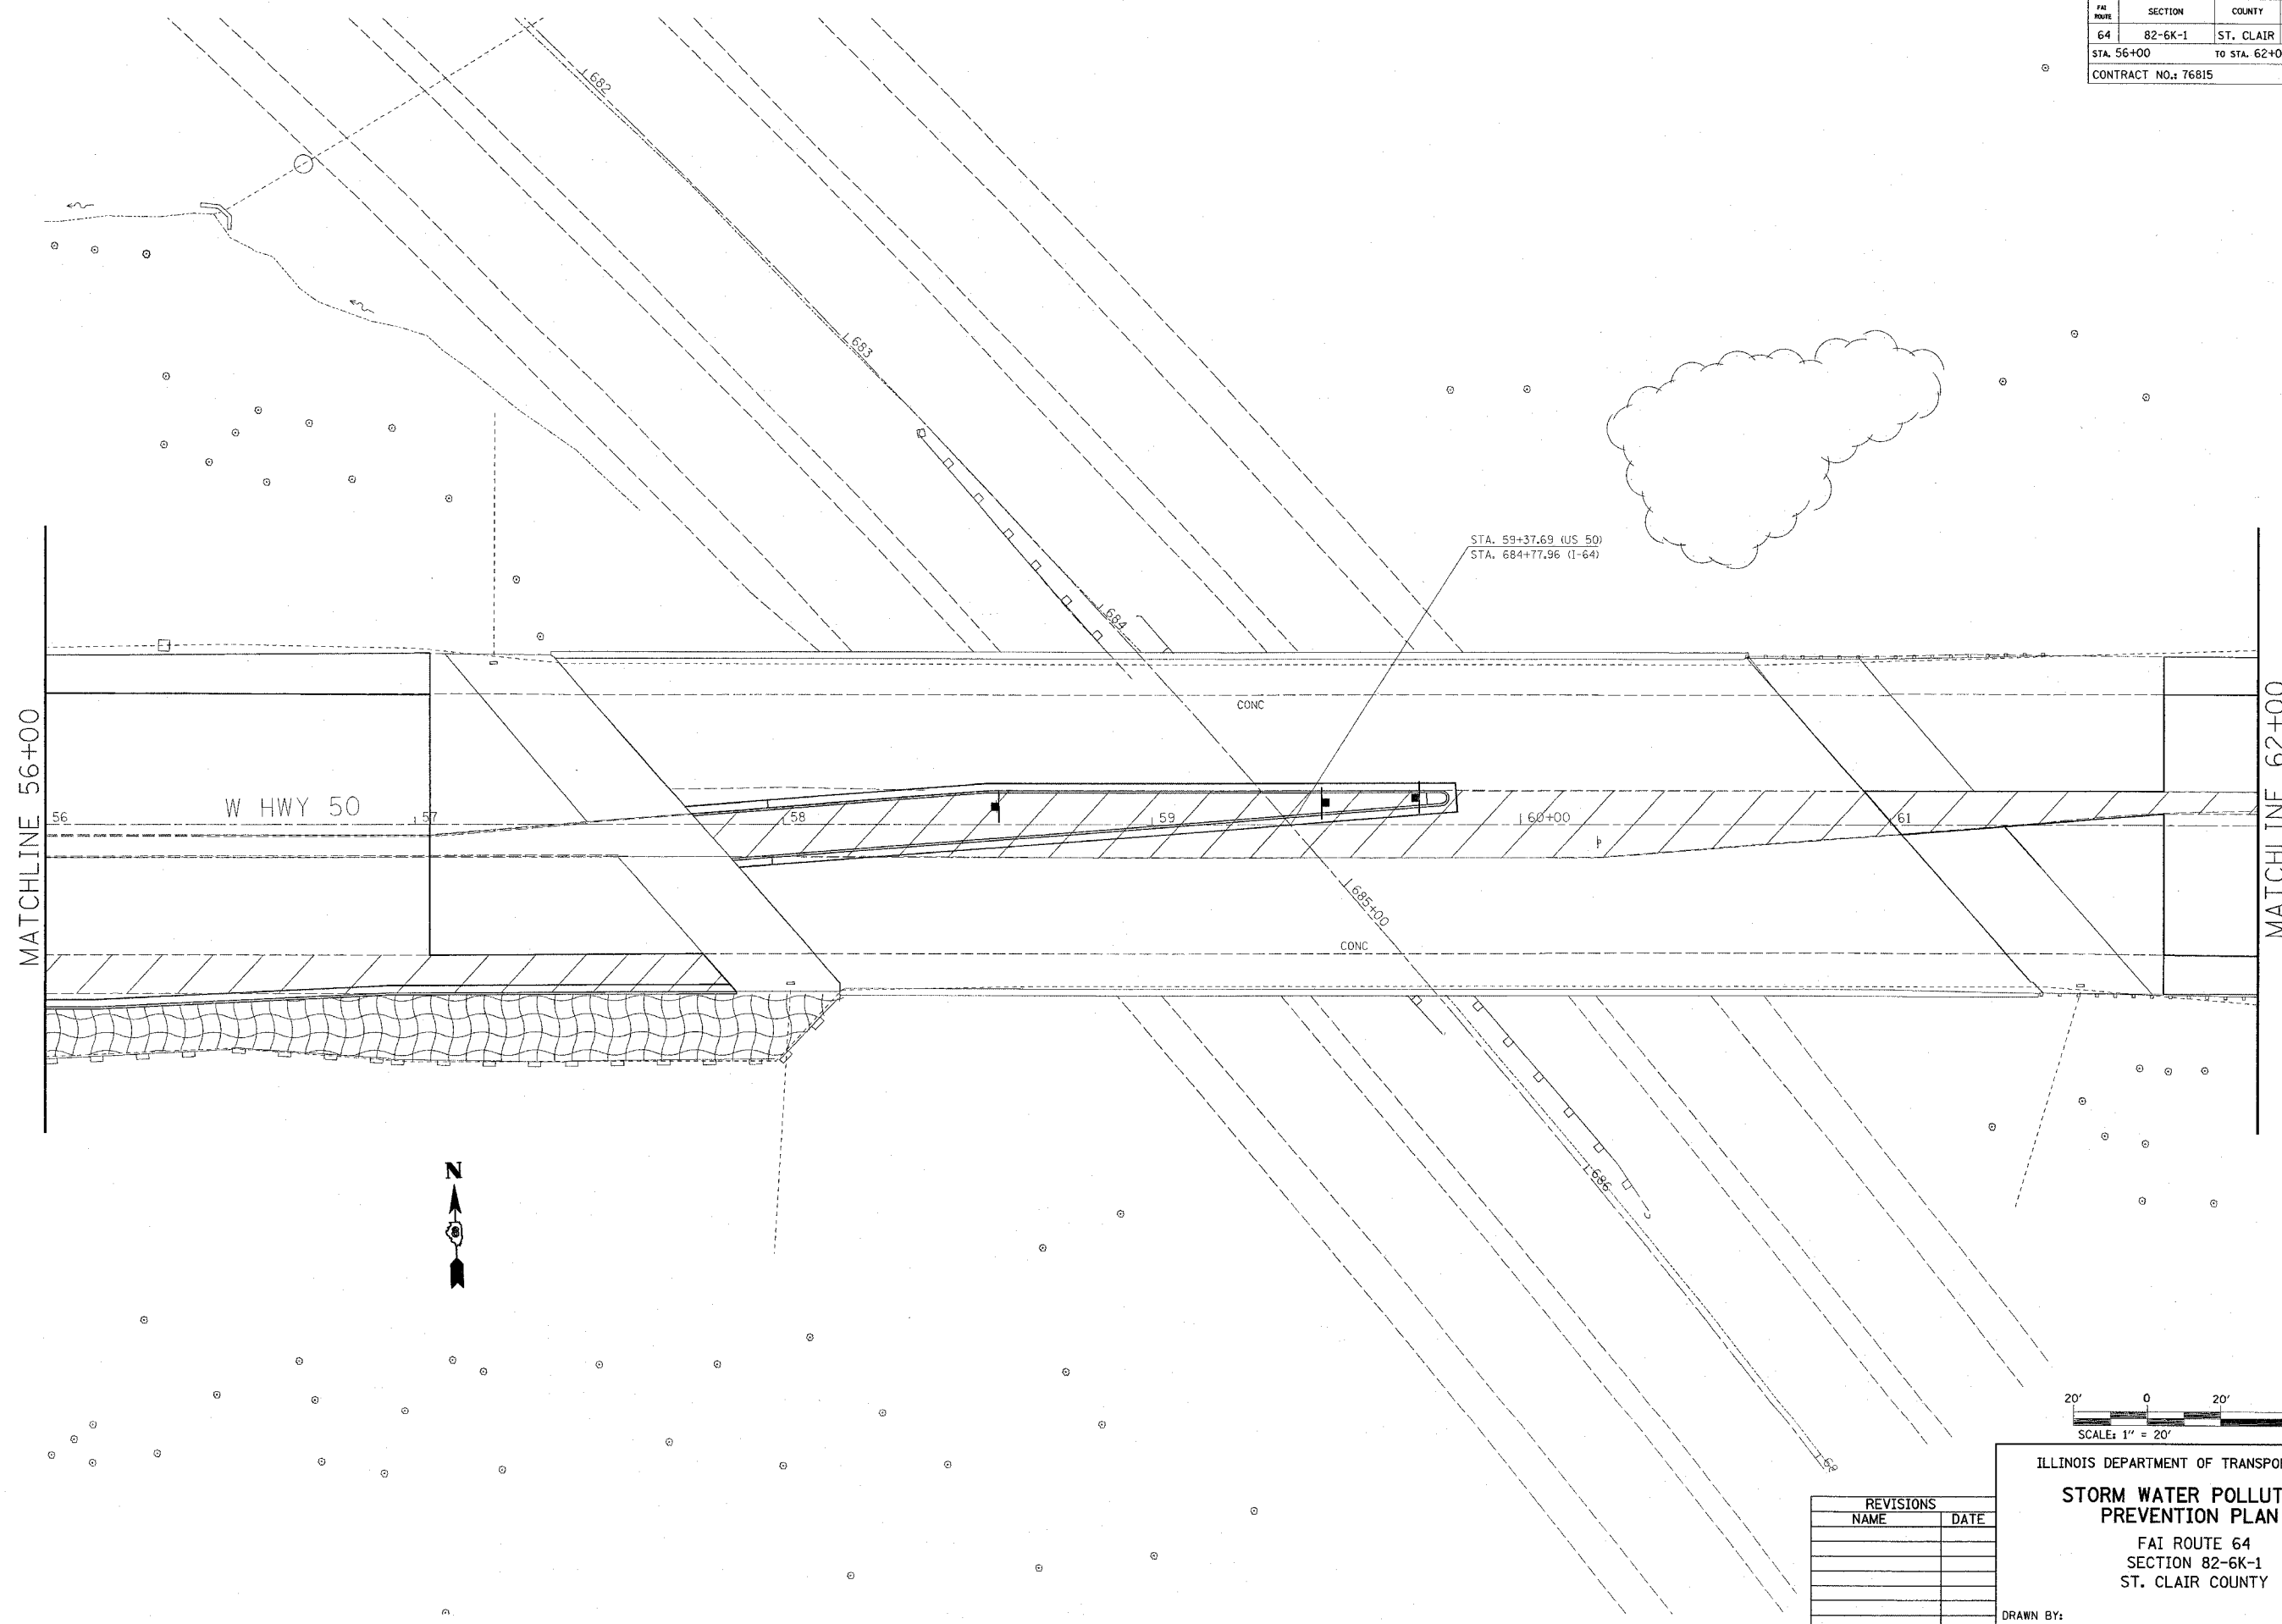

STA. 59+37.69 (US 50)
STA. 684+77.96 (I-64)


MATCHLINE 56+00

MATCHLINE 62+00

W HWY 50

CONC

CONC

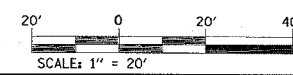

ILLINOIS DEPARTMENT OF TRANSPORTATION
STORM WATER POLLUTION PREVENTION PLAN
FAI ROUTE 64
SECTION 82-6K-1
ST. CLAIR COUNTY

REVISIONS	
NAME	DATE

DRAWN BY:

PLOT DATE: 7/1/2005

PROJECT # 7/1/2005
c:\projects\826630\plan\m=086104.dgn
REF: p130p086104a
REF: p130p1065104c