
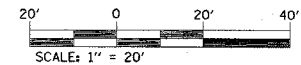


FAI ROUTE	SECTION	COUNTY	TOTAL SHEETS	SHEET NO.
64	82-6K-1	ST. CLAIR	***	51
STA. 0+00 NW RAMP		TO STA. 4+00 NW RAMP		
CONTRACT NO.: 76815				

PLAN	DATE
BY	
DESIGNED	
CHECKED	
APPROVED	
NO. _____	
CAD FILE NAME	

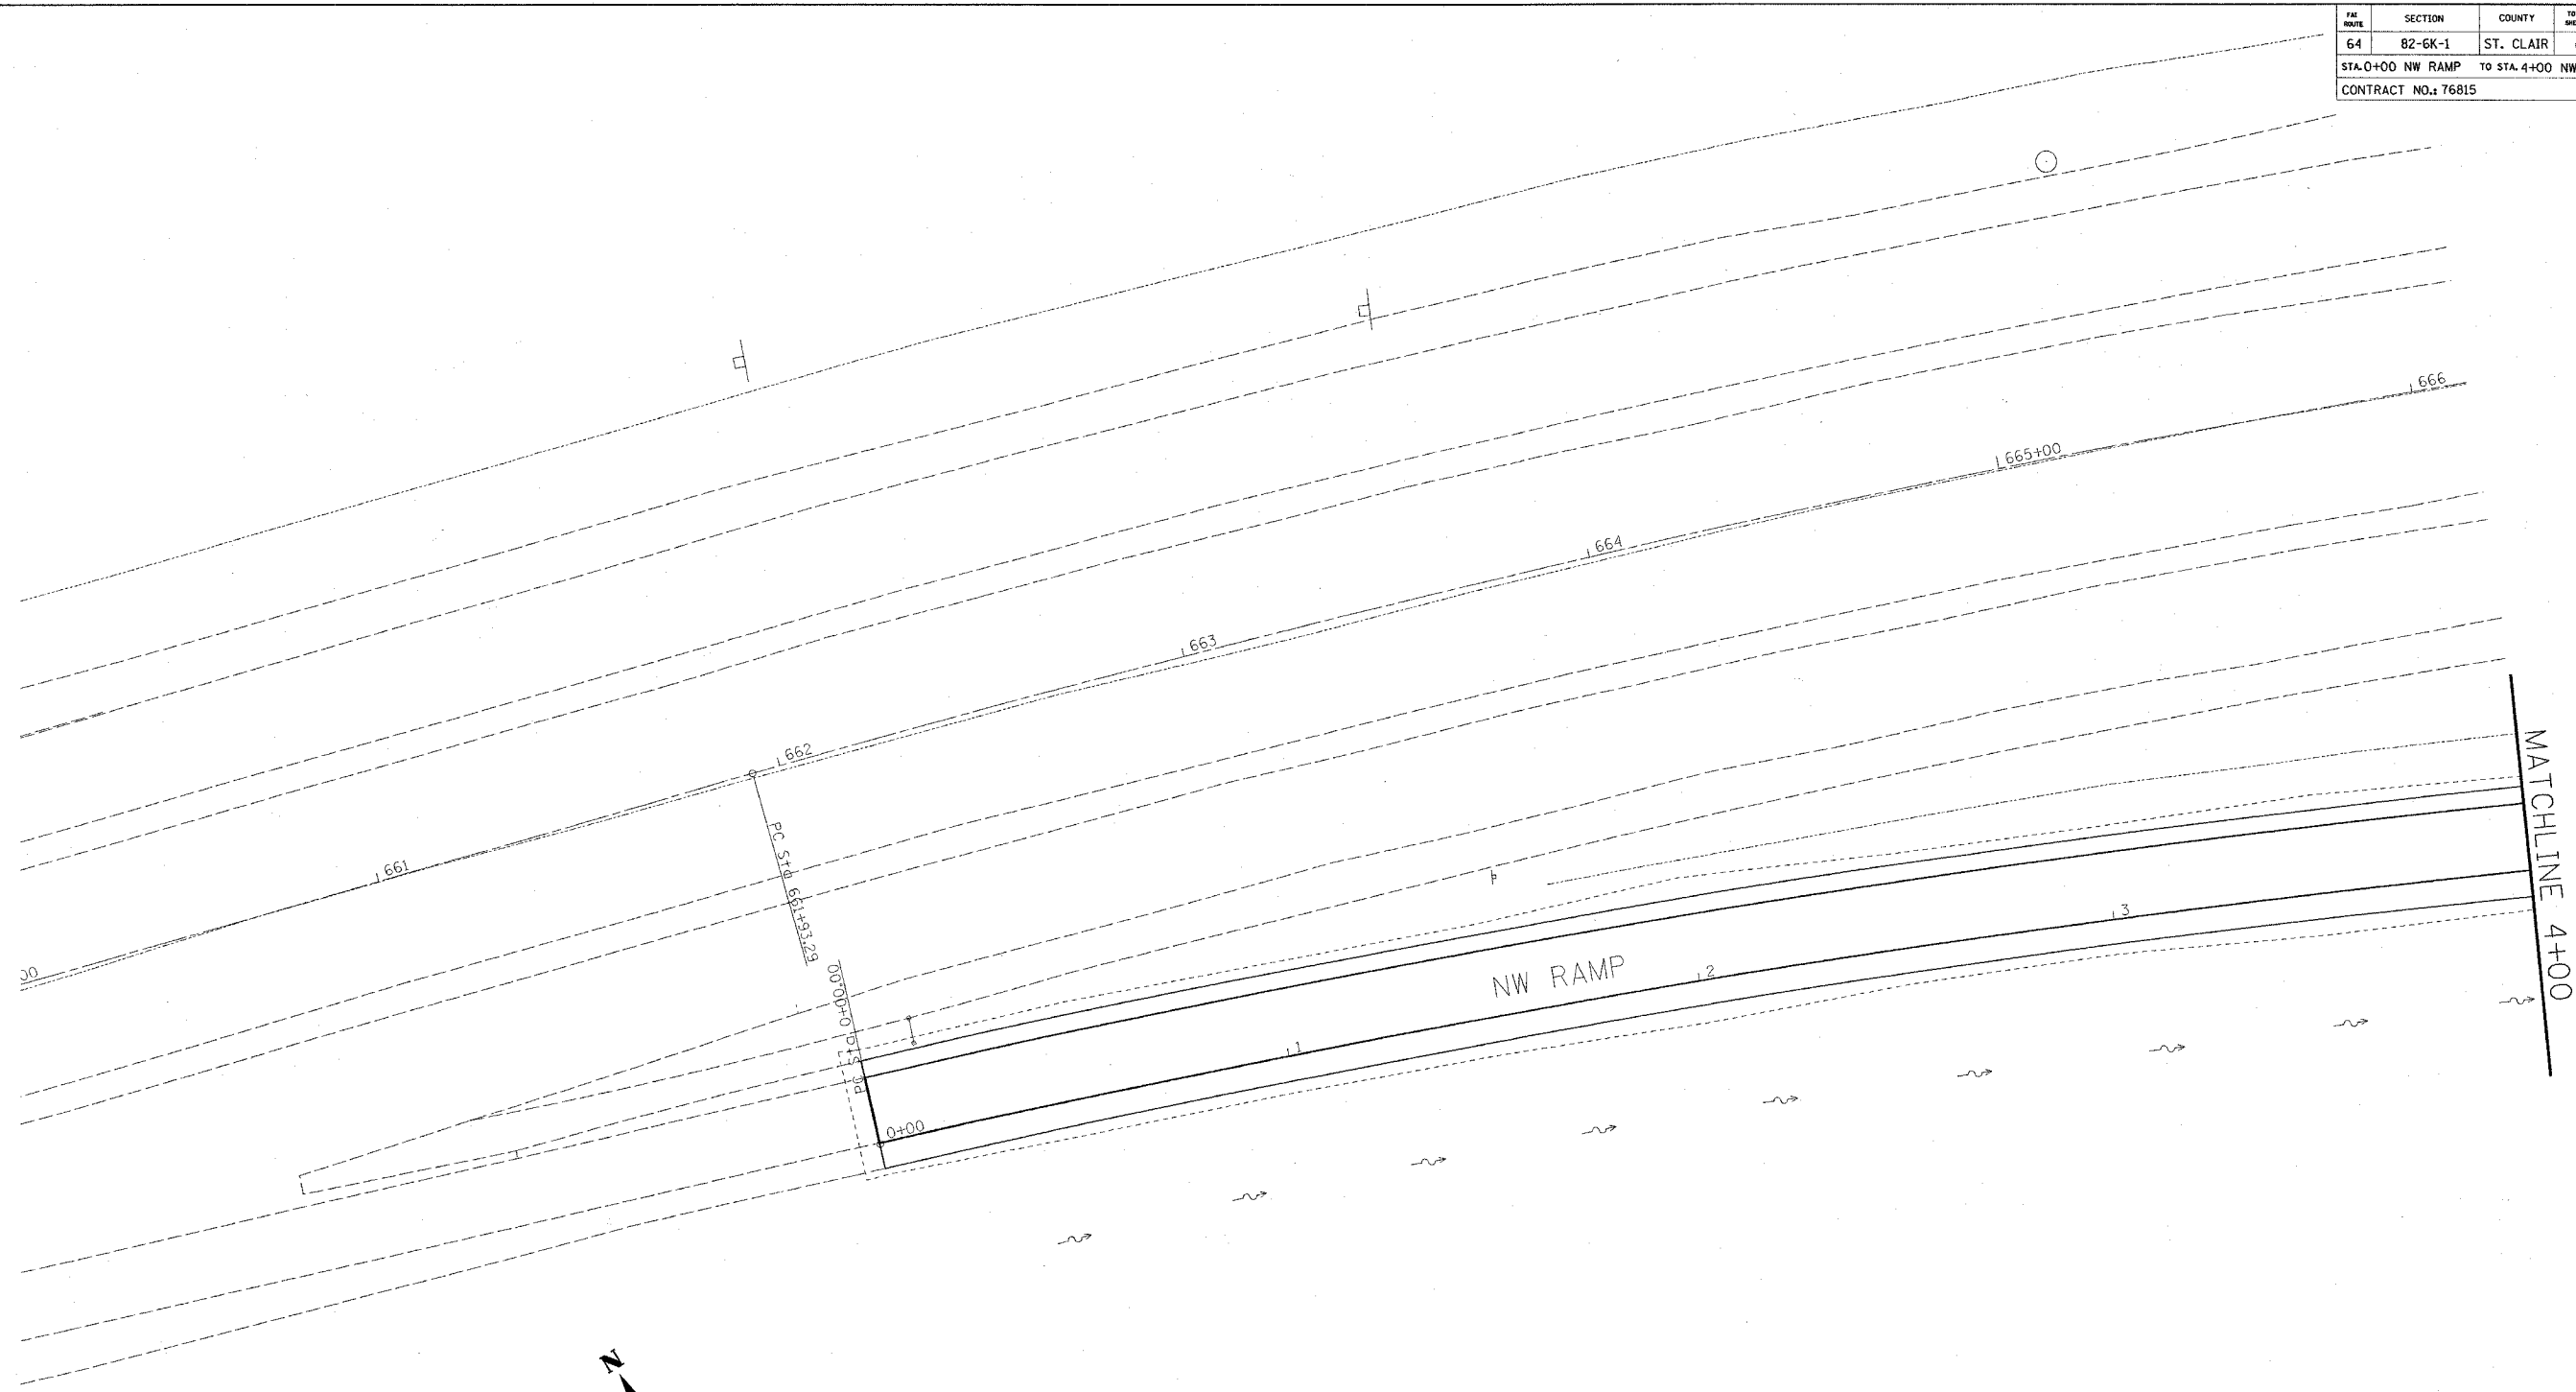

REVISIONS	
NAME	DATE

ILLINOIS DEPARTMENT OF TRANSPORTATION  
**STORM WATER POLLUTION PREVENTION PLAN**  
 FAI ROUTE 64  
 SECTION 82-6K-1  
 ST. CLAIR COUNTY

DRAWN BY:

PLOT DATE: 7/1/2005

DATE: 7/1/2005  
 DRAWN BY: J. J. [unreadable]  
 CHECKED BY: [unreadable]  
 APPROVED BY: [unreadable]