


FAI ROUTE	SECTION	COUNTY	TOTAL SHEETS	SHEET NO.
64	82-6K-1	ST. CLAIR	188	53
STA. 9+50 NW RAMP		TO STA. 15+50 NW RAMP		
CONTRACT NO.: 76815				

PLAN	SURVEYED	DATE
	PLOTTED	
	CHECKED	
	BY	
	NO. OF MAY CHECKED	
	CARD FILE NAME	

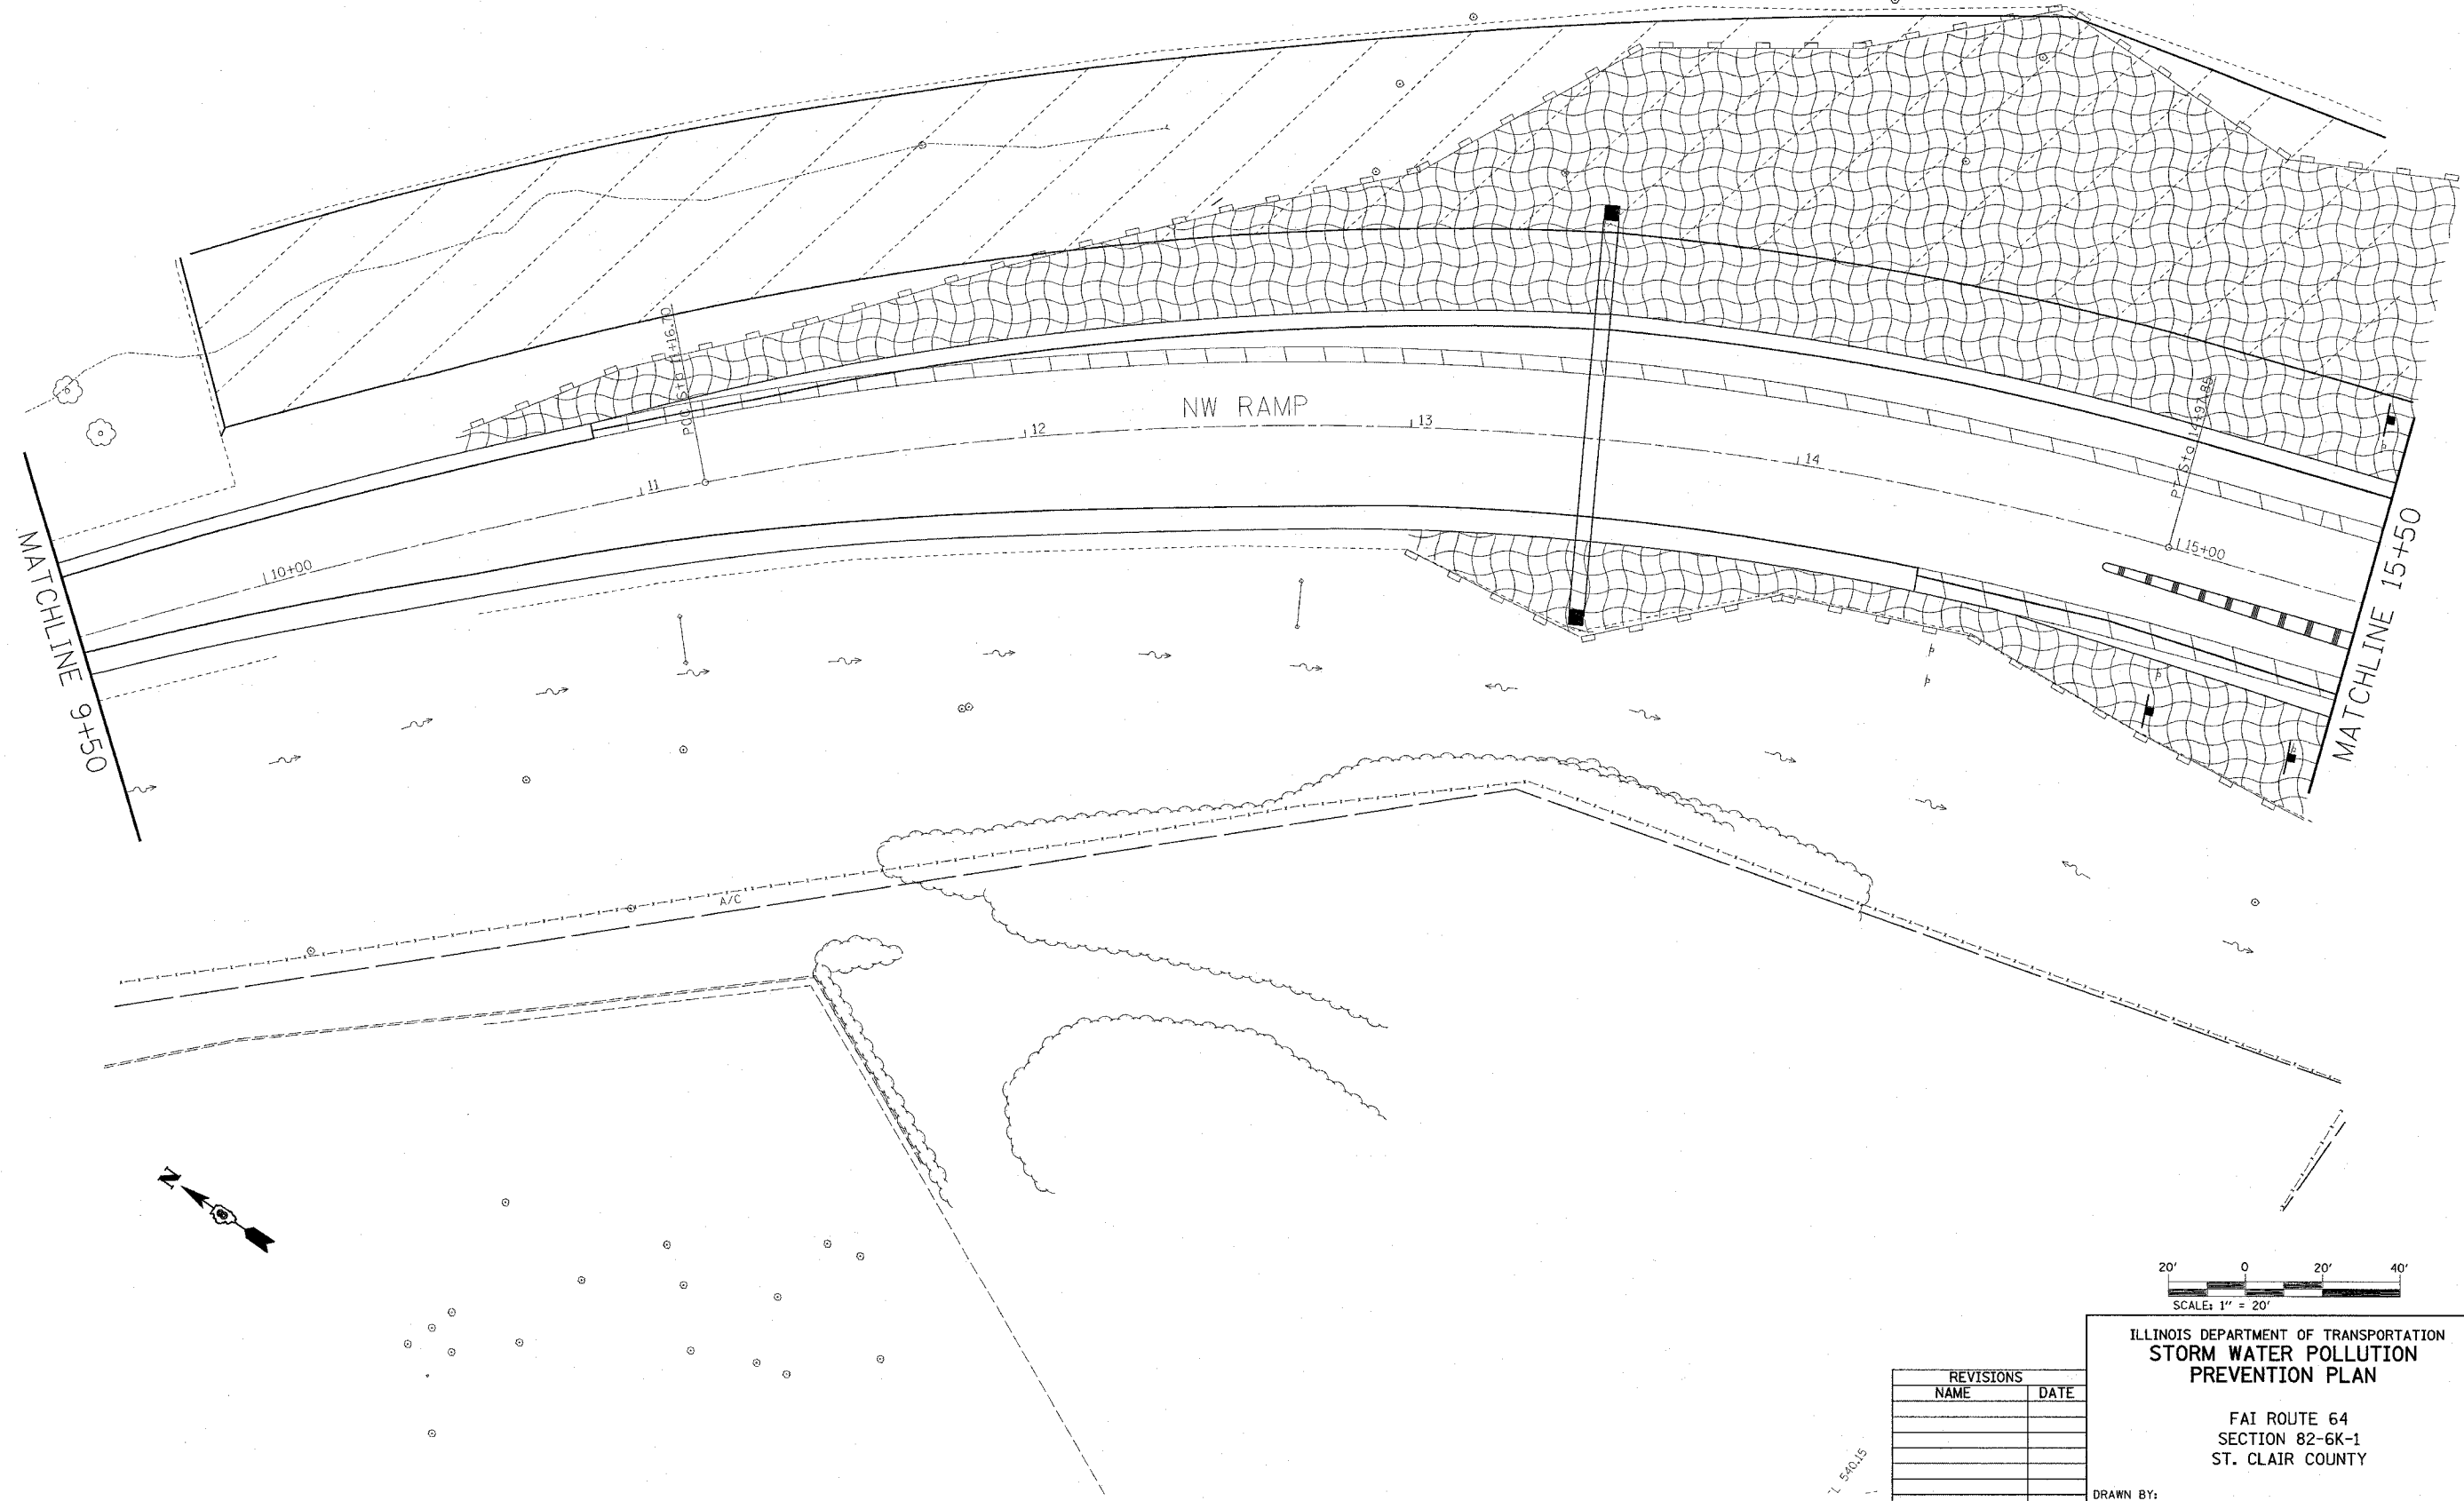

ILLINOIS DEPARTMENT OF TRANSPORTATION  
**STORM WATER POLLUTION PREVENTION PLAN**  
 FAI ROUTE 64  
 SECTION 82-6K-1  
 ST. CLAIR COUNTY  
 DRAWN BY:  
 PLOT DATE: 7/1/2005

REVISIONS	
NAME	DATE

9/21/05  
 7/1/05  
 c:\p\projects\826504\plan\mrc05194.dgn  
 REF: n17topo069.xls  
 REF: n17df1e059.xls