


FILE NO.	SECTION	COUNTY	TOTAL SHEETS	SHEET NO.
64	82-6K-1	ST. CLAIR	188	54
STA. 2+00 SW RAMP		TO STA. 8+00 SW RAMP		
CONTRACT NO.: T6815				

PLAN	SURVEYED	DATE
NOTE BOOK	PLOTTED	
NO. _____	BY _____	
	DATE _____	
	BY _____	
	DATE _____	
	BY _____	
	DATE _____	

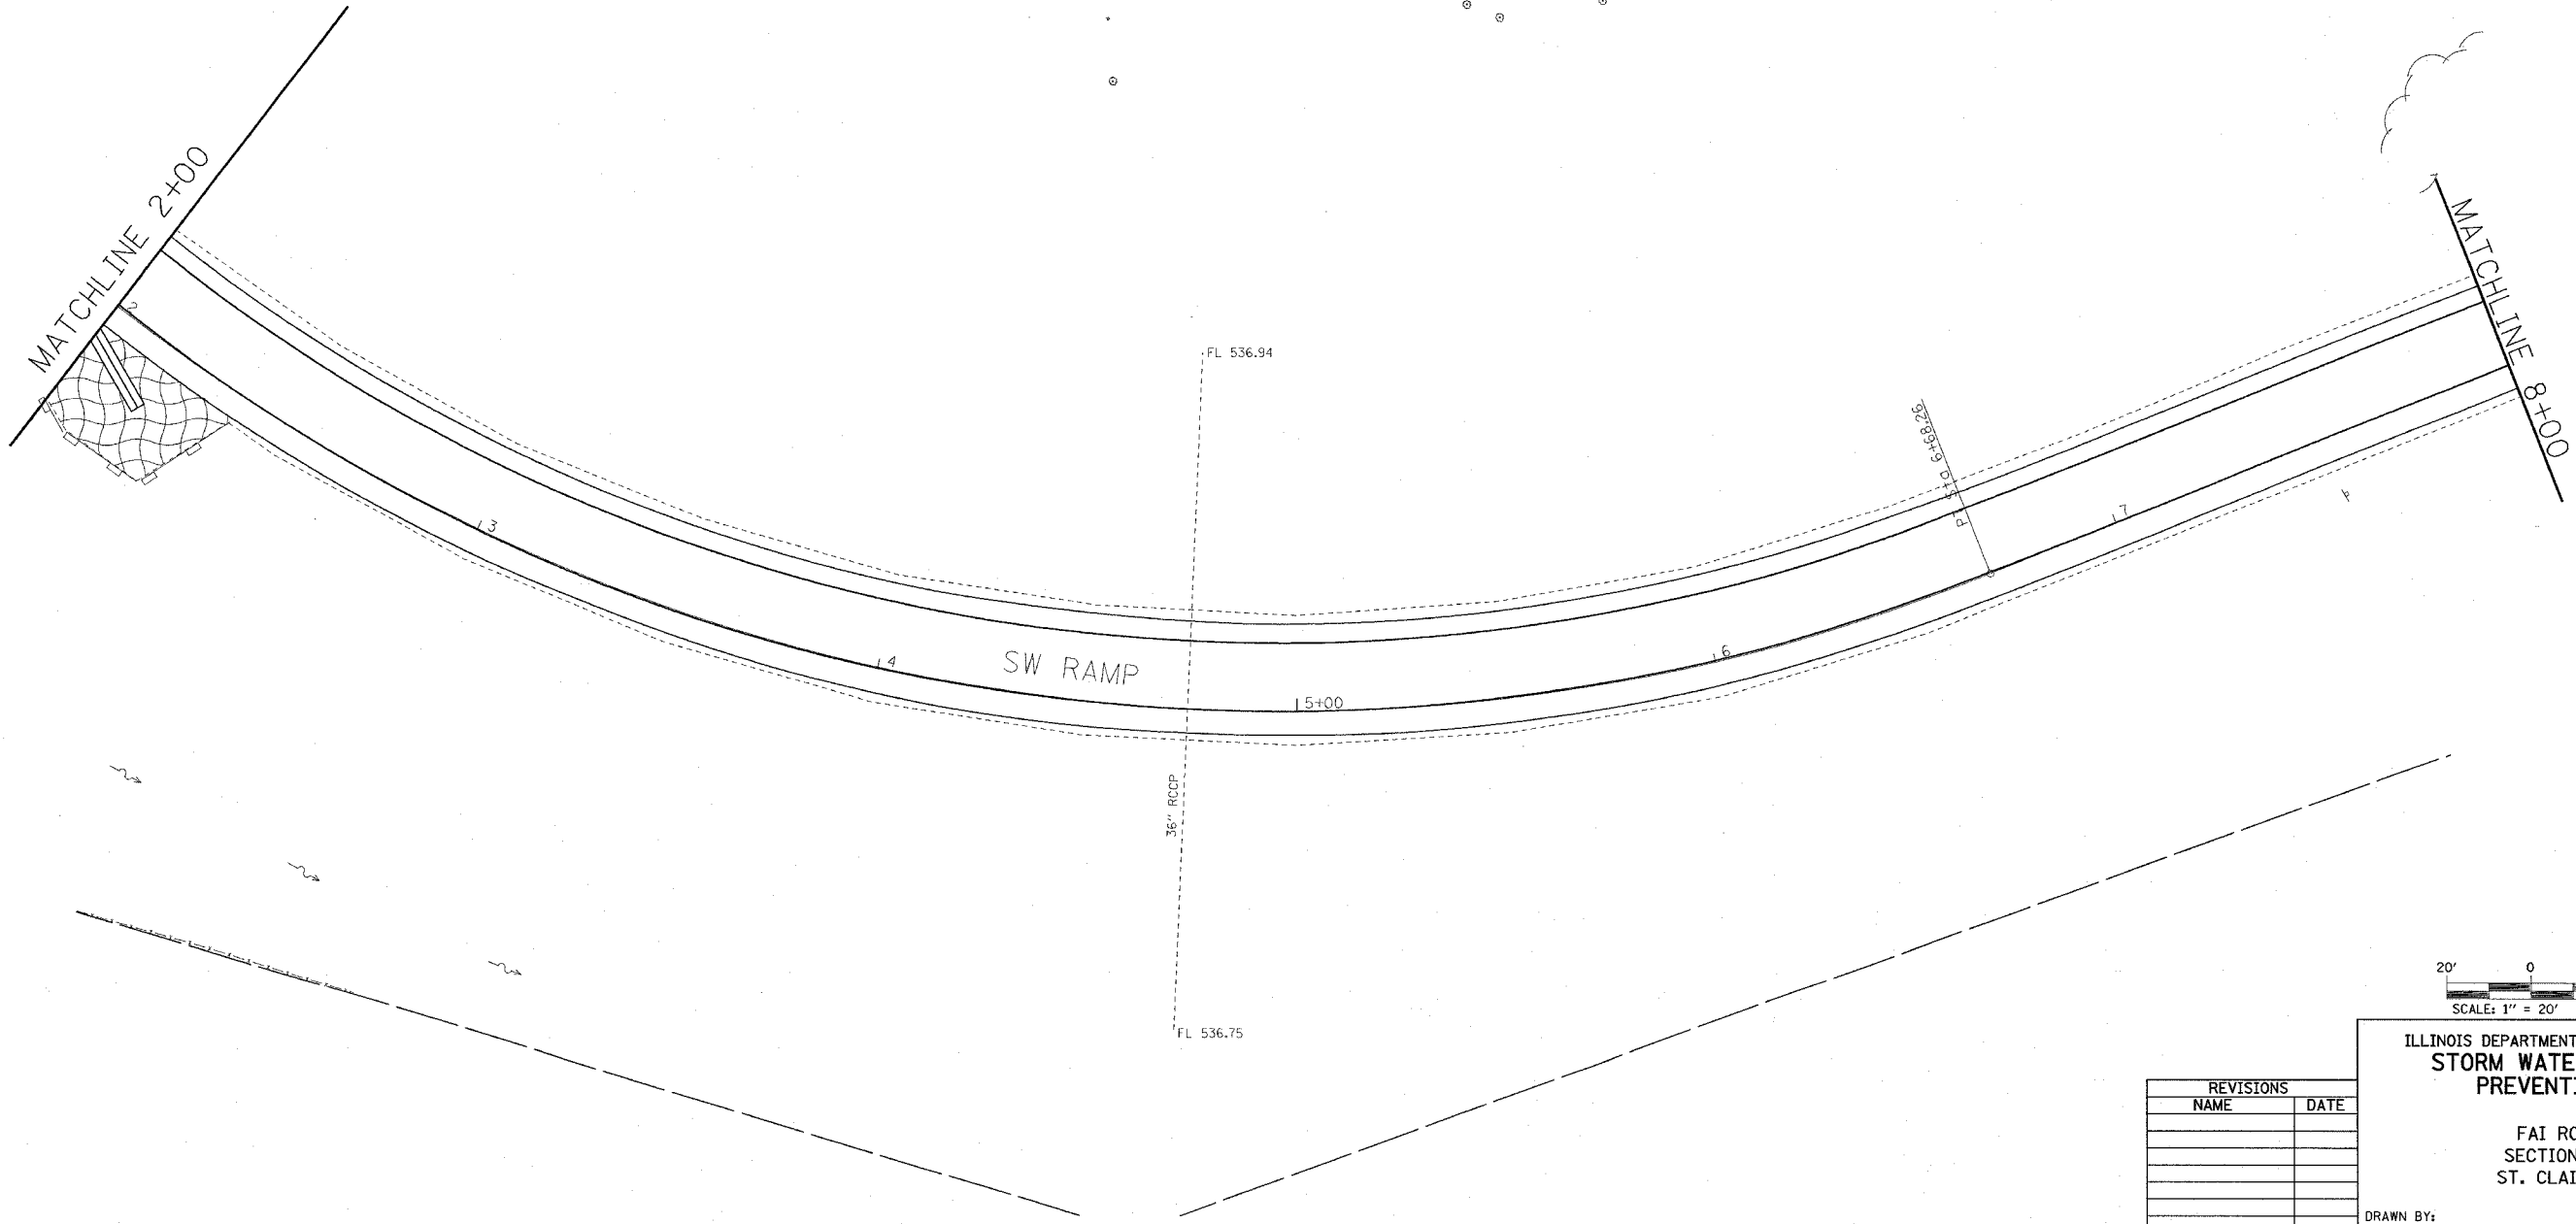

REVISIONS	
NAME	DATE

ILLINOIS DEPARTMENT OF TRANSPORTATION  
**STORM WATER POLLUTION PREVENTION PLAN**  
 FAI ROUTE 64  
 SECTION 82-6K-1  
 ST. CLAIR COUNTY  
 DRAWN BY:  
 PLOT DATE: 7/1/2005

8/11/2005  
 7/1/2005  
 c:\p\projects\826k\826k.dwg  
 REF: p18\826k\826k.dwg  
 REF: p18\826k\826k.dwg