


FILE NAME	SECTION	COUNTY	TOTAL SHEETS	SHEET NO.
64	82-6K-1	ST. CLAIR	188	56
STA. 14+00 SW RAMP TO STA. 14+0.29 SW RAMP				
CONTRACT NO.: 76815				

PLAN	DATE
NO.	
BY	
CHECKED	
DATE	
NO.	
BY	
CHECKED	
DATE	
NO.	
BY	
CHECKED	
DATE	

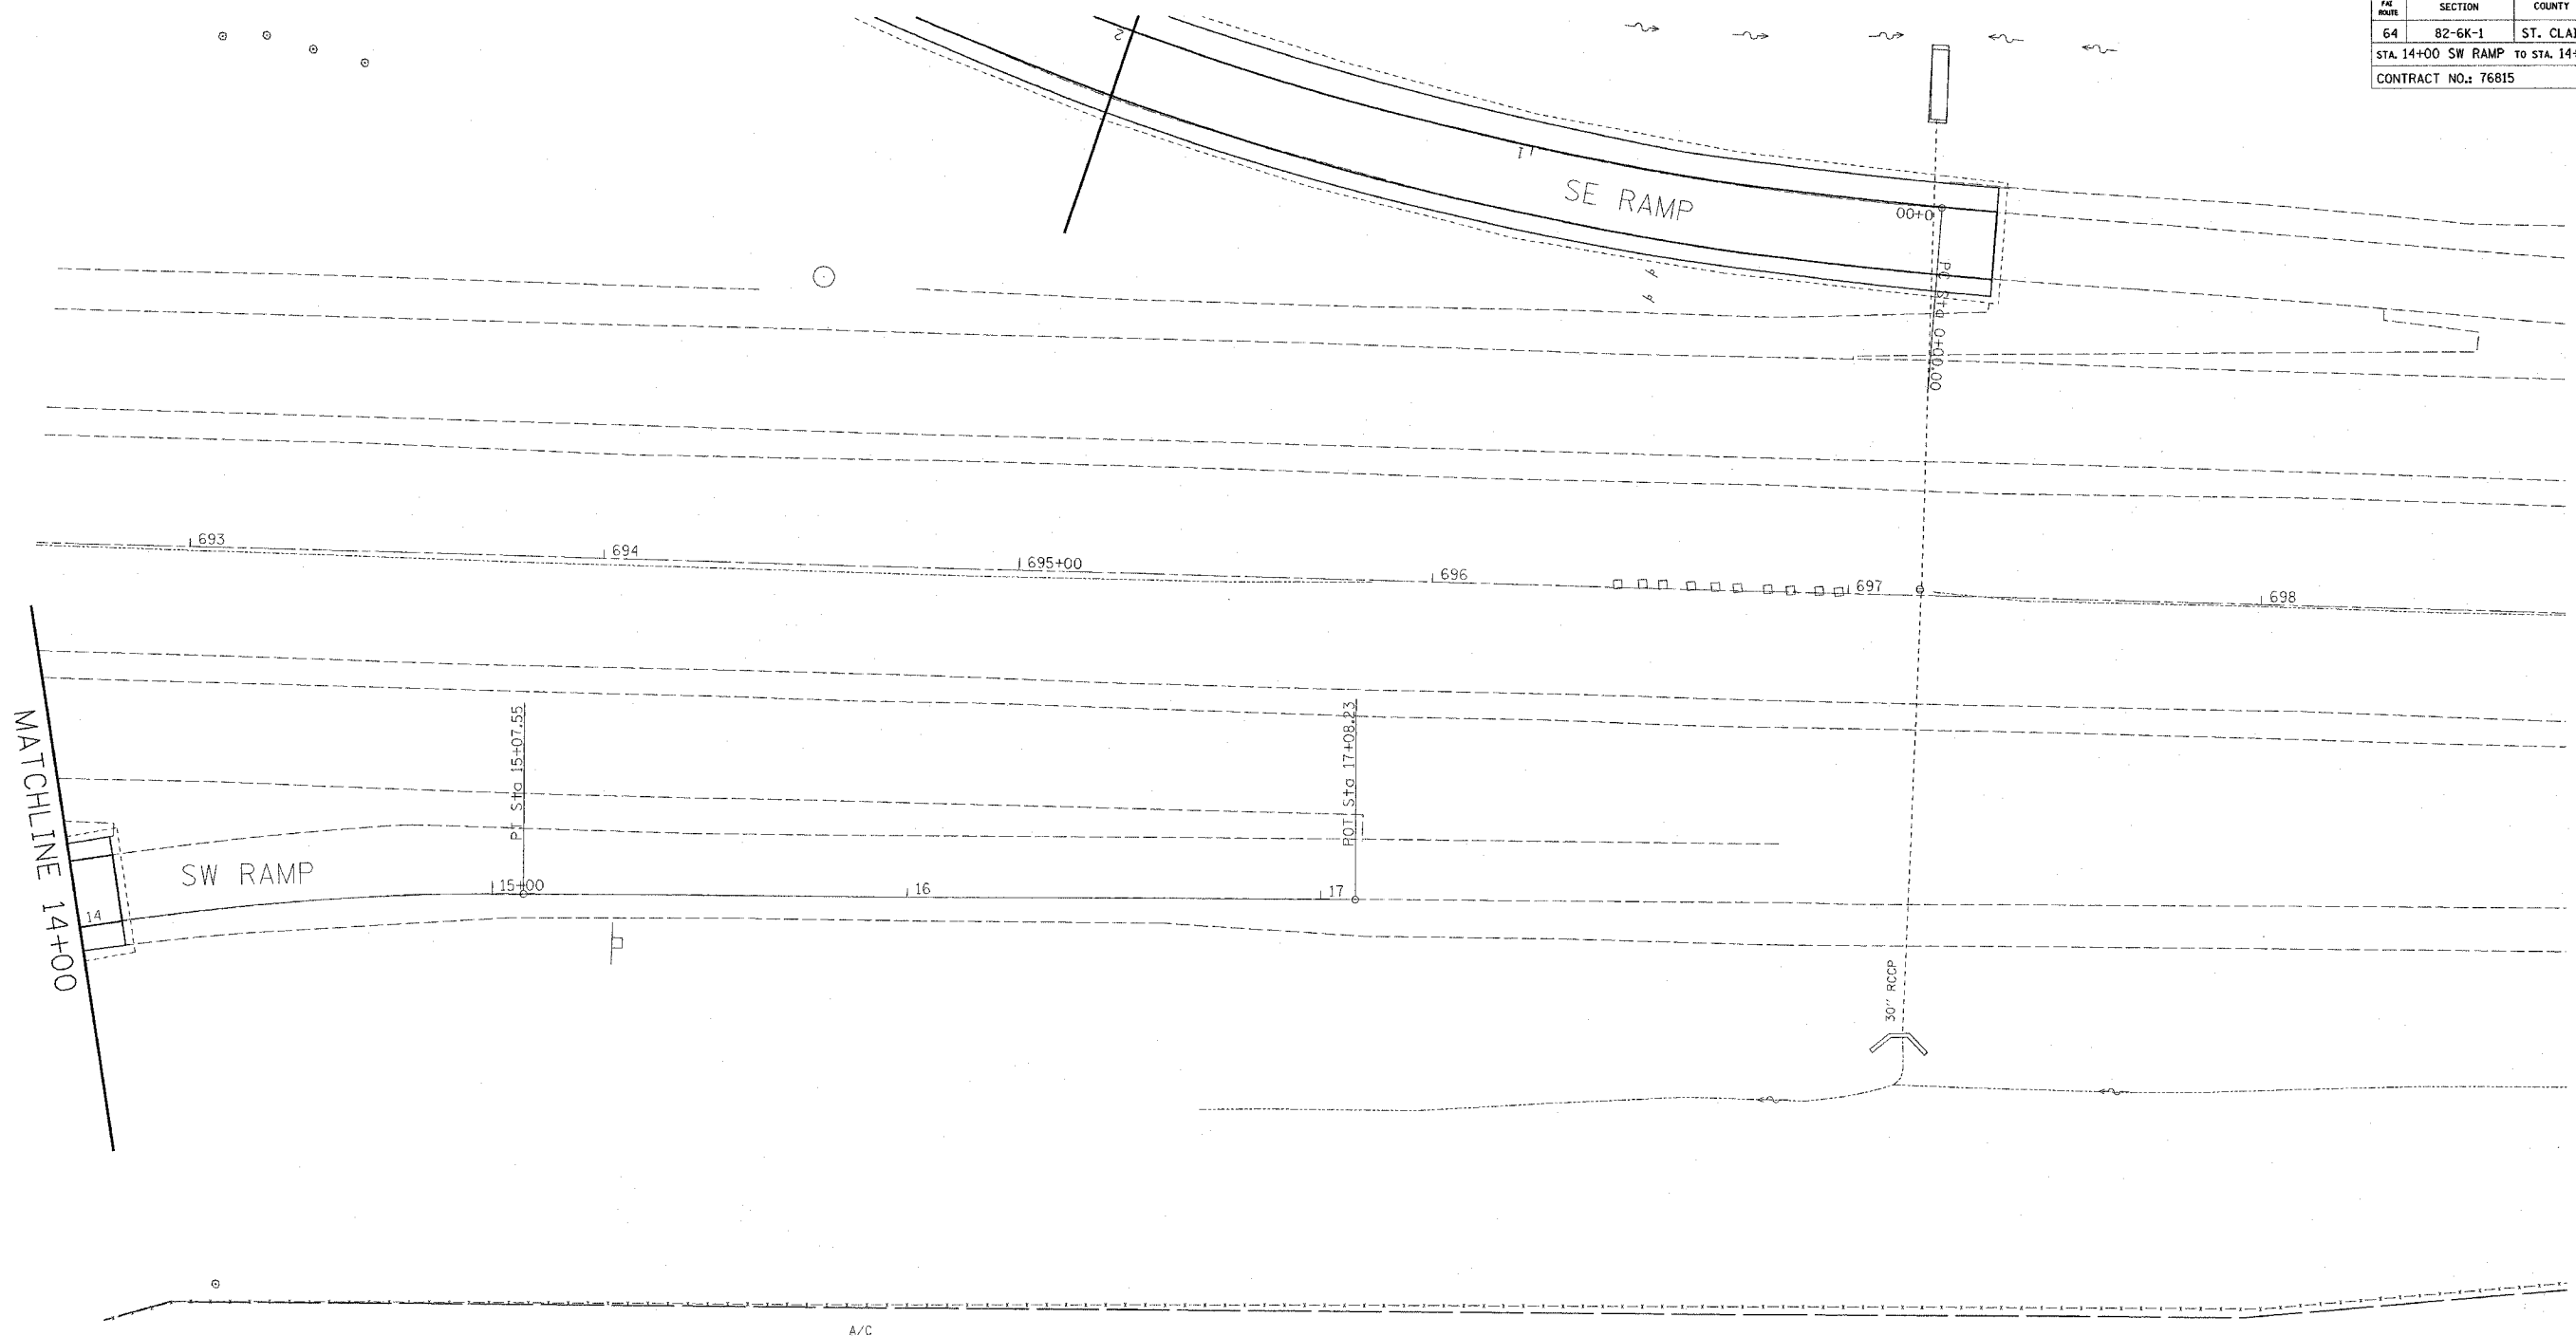

MATCHLINE 14+00

SW RAMP


SE RAMP

30" RCCP

P.I. Sta. 15+07.55

P.O.I. Sta. 17+08.23

A/C

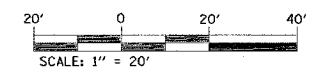

REVISIONS	
NAME	DATE

ILLINOIS DEPARTMENT OF TRANSPORTATION
STORM WATER POLLUTION PREVENTION PLAN

FAI ROUTE 64
SECTION 82-6K-1
ST. CLAIR COUNTY

DRAWN BY:

PLOT DATE: 3/5/2005

DATE: 7/5/2005
 FILE: I:\projects\plan\76815\76815.dgn
 REF: P11027106694.s