
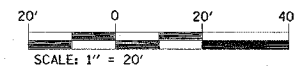


FAI ROUTE	SECTION	COUNTY	TOTAL SHEETS	SHEET NO.
64	82-6K-1	ST. CLAIR	188	58
STA. 8+00 NE RAMP TO STA. 12+50 NE RAMP				
CONTRACT NO. 76815				

PLAN	SURVEYED	DATE
NOTE BOOK	PLOTTED	
NO. _____	BY _____	
	REVIEWED	
	DATE	
	BY	
	NO. _____	
	FILE NAME	

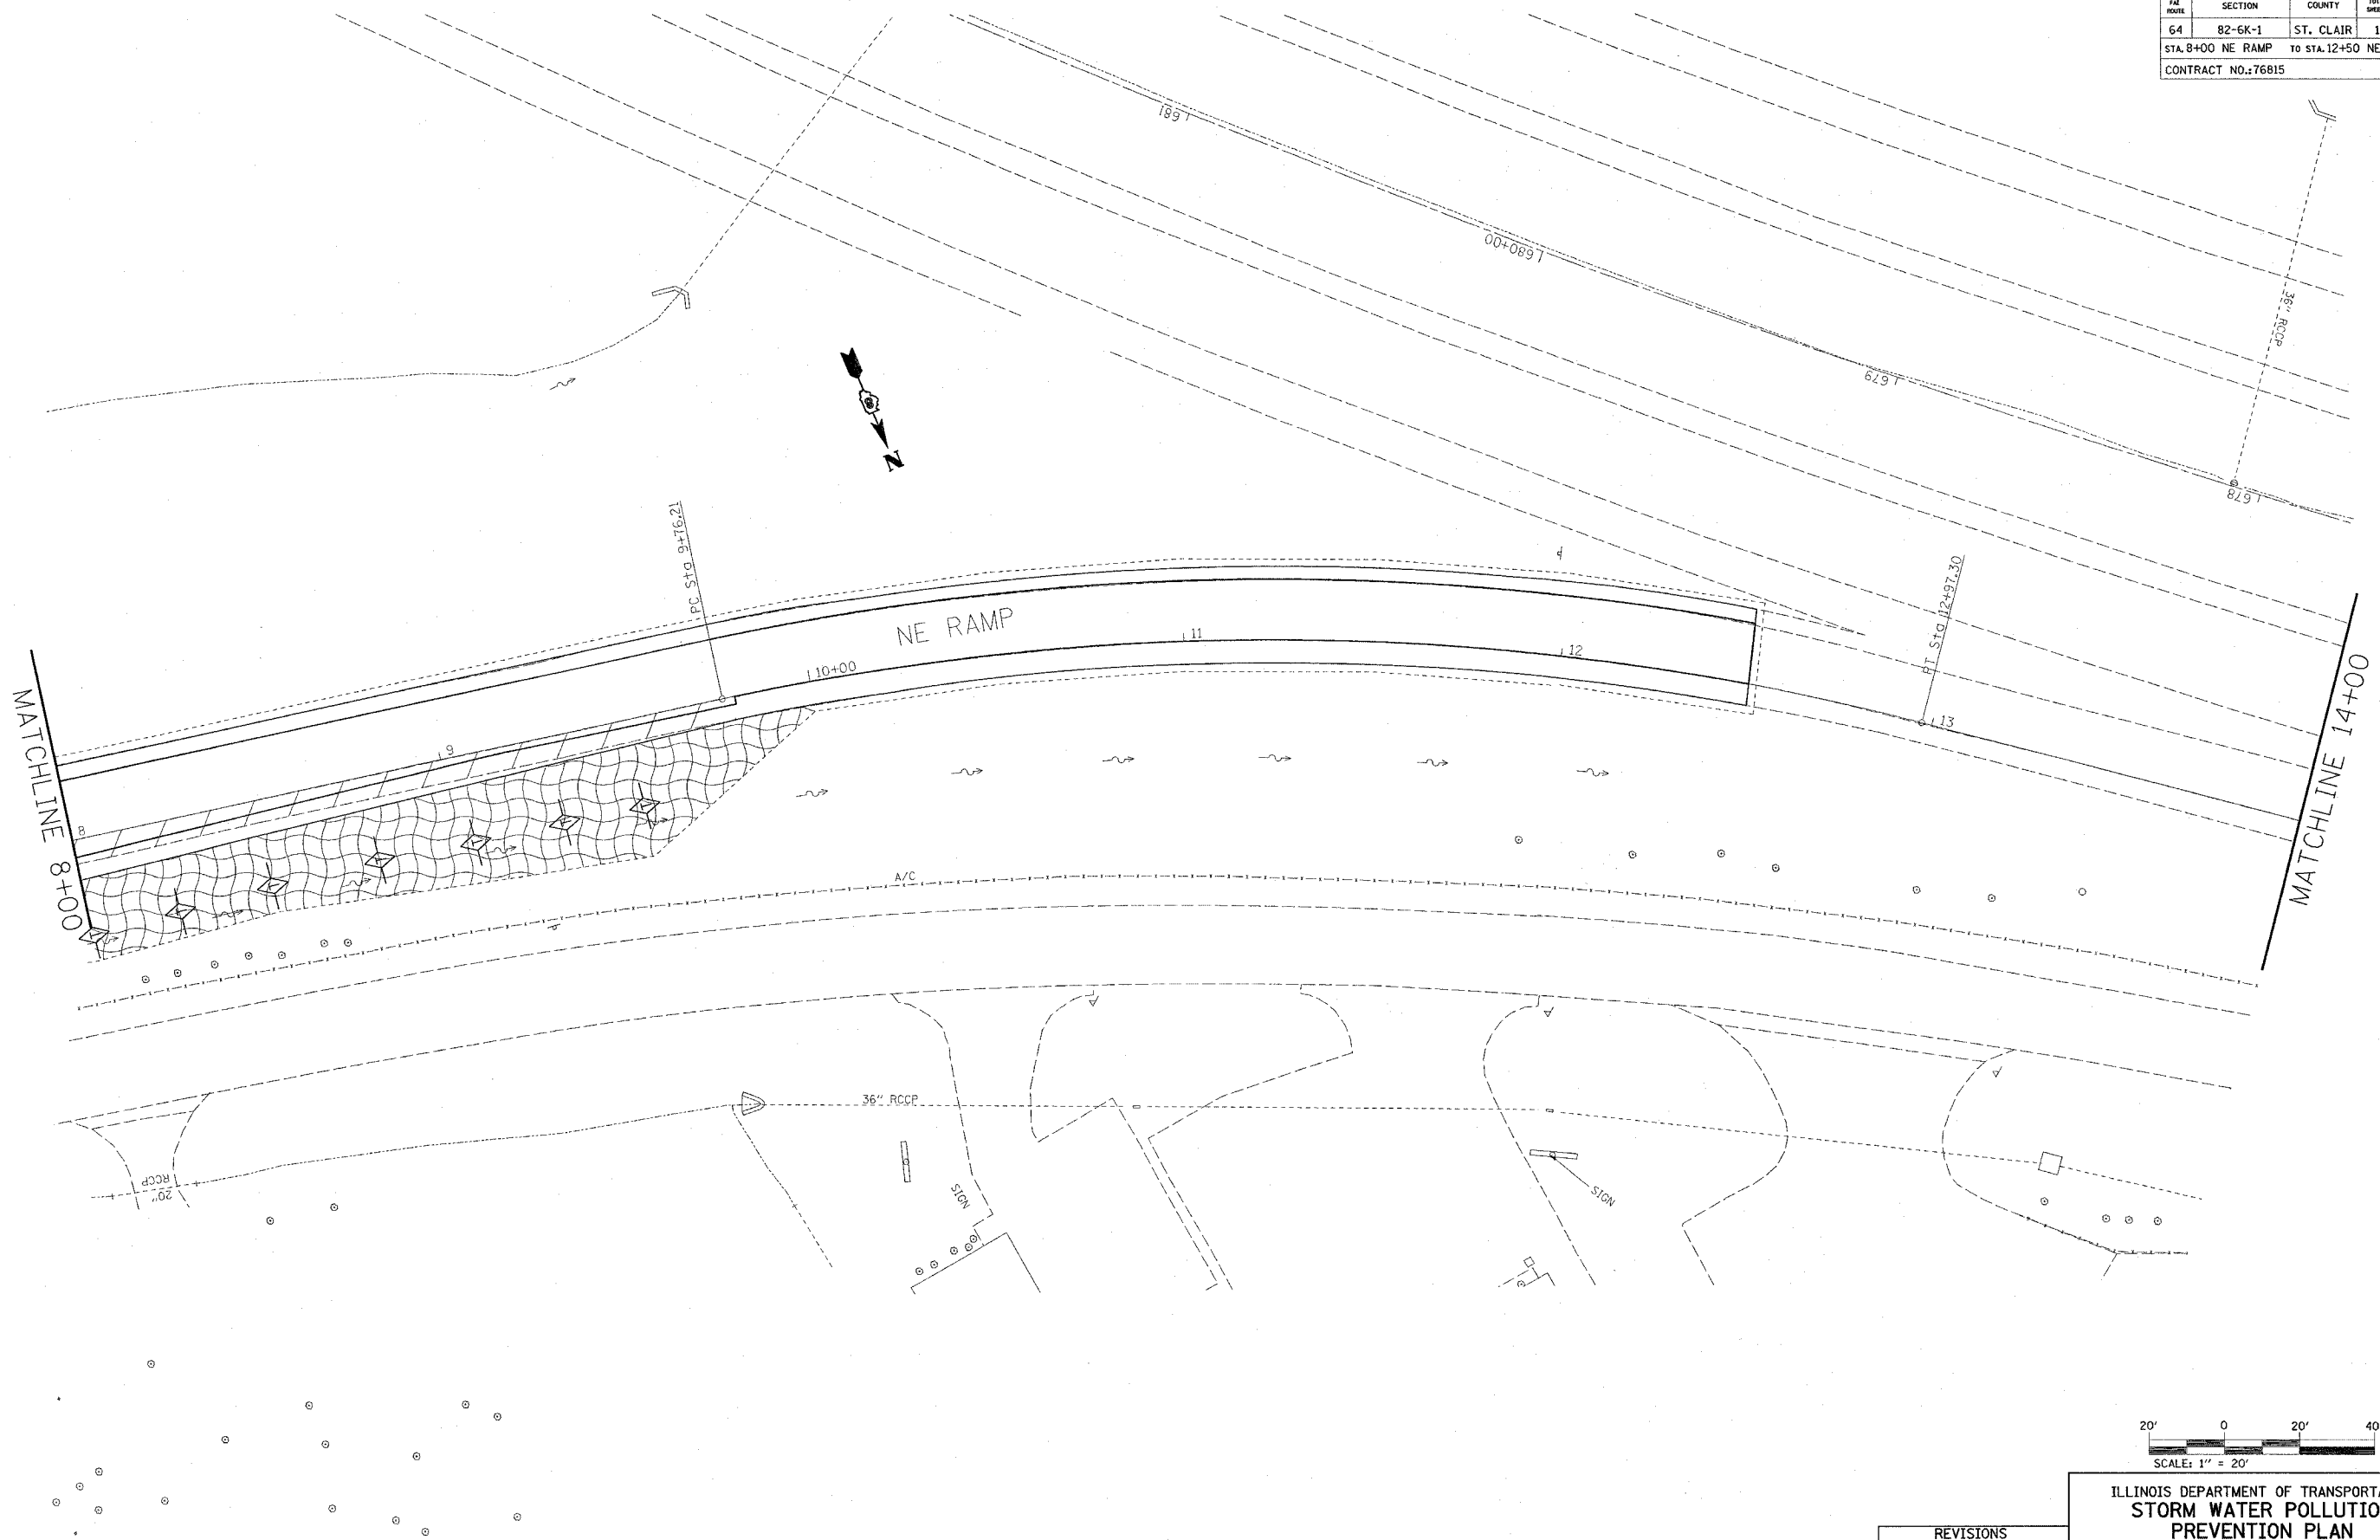

REVISIONS	
NAME	DATE

ILLINOIS DEPARTMENT OF TRANSPORTATION
**STORM WATER POLLUTION
 PREVENTION PLAN**

FAI ROUTE 64
 SECTION 82-6K-1
 ST. CLAIR COUNTY

DRAWN BY:

PLOT DATE: 7/1/2005

8/2/2005
 c:\p\826k1\826k1.dgn
 REF: 826k1.dwg
 REF: 826k1.dwg