
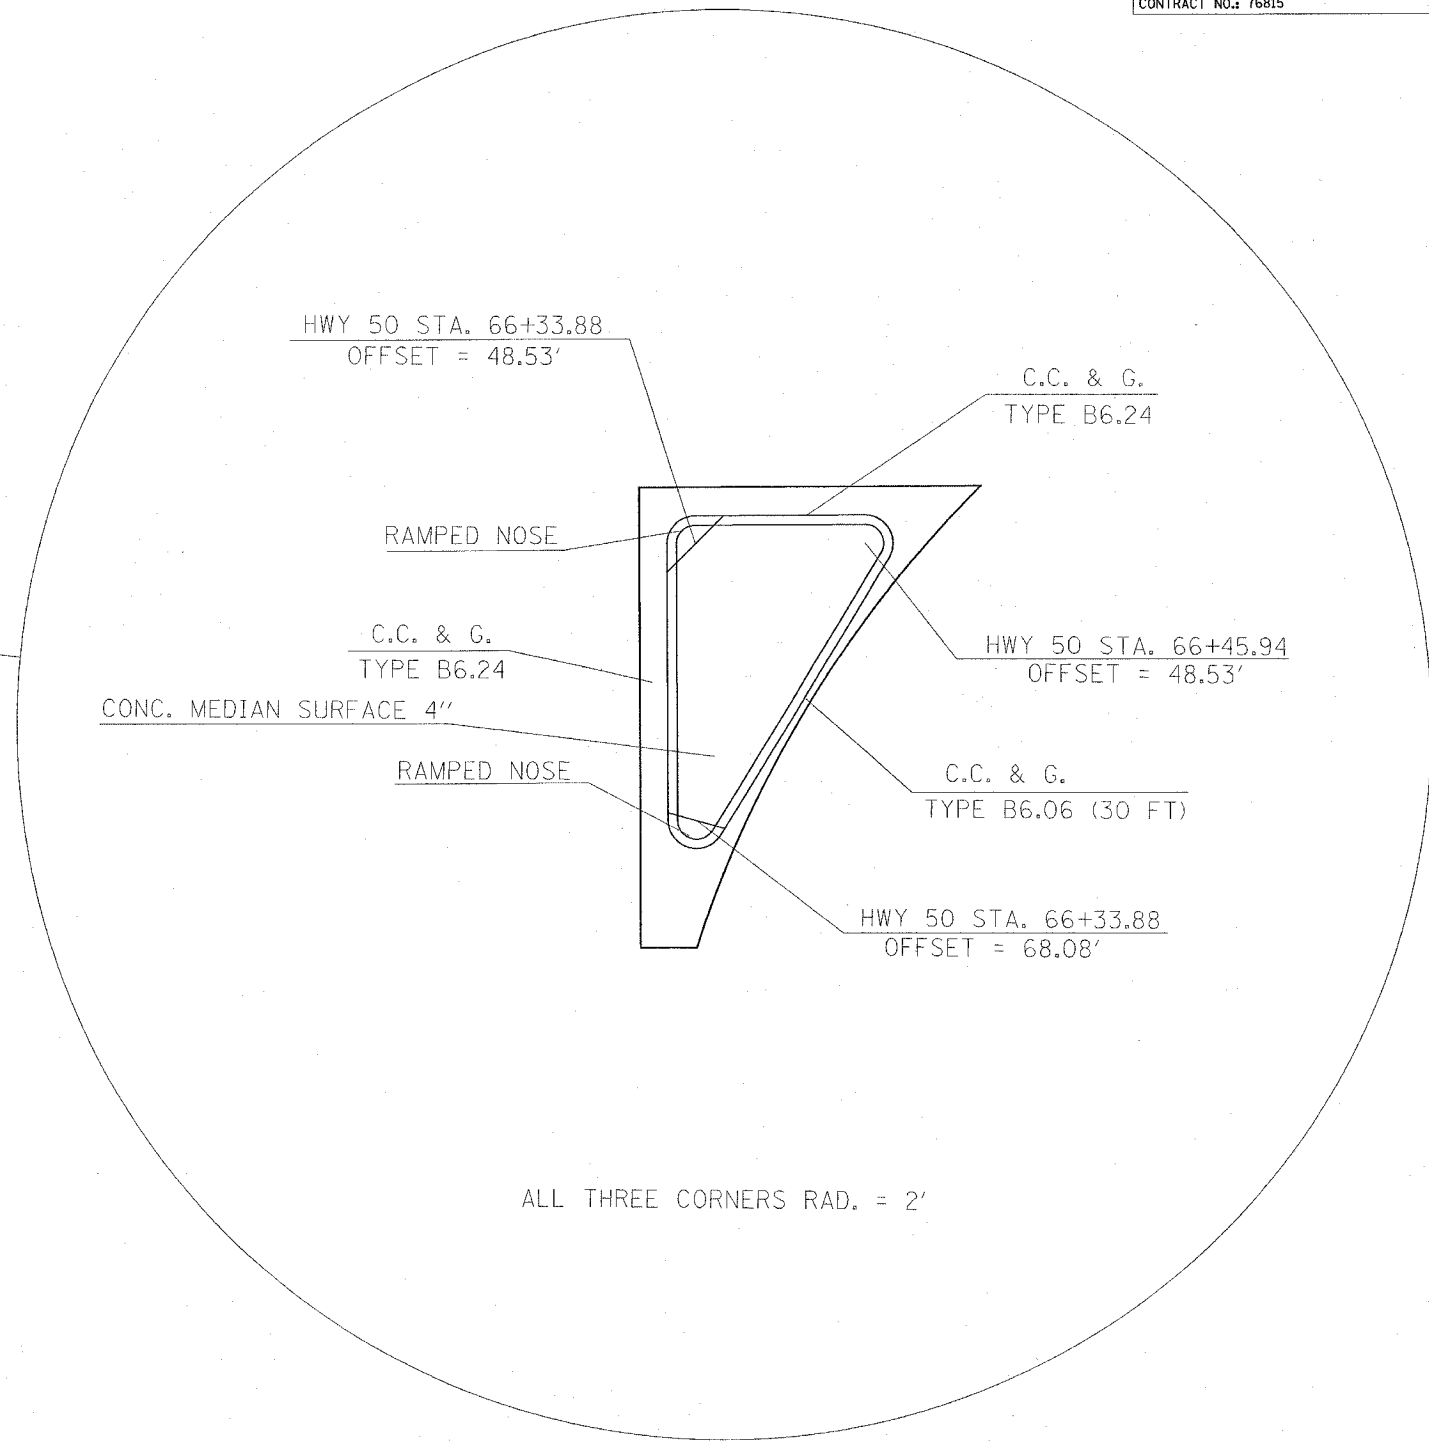


F&P ROUTE	SECTION	COUNTY	TOTAL SHEETS	SHEET NO.
64	82-6K-1	ST. CLAIR	188	63

CONTRACT NO.: 76815

PLAN	DATE	BY
SURVEYED		
PLOTTED		
NOTE BOOK		
NO. _____		
FILE NAME		

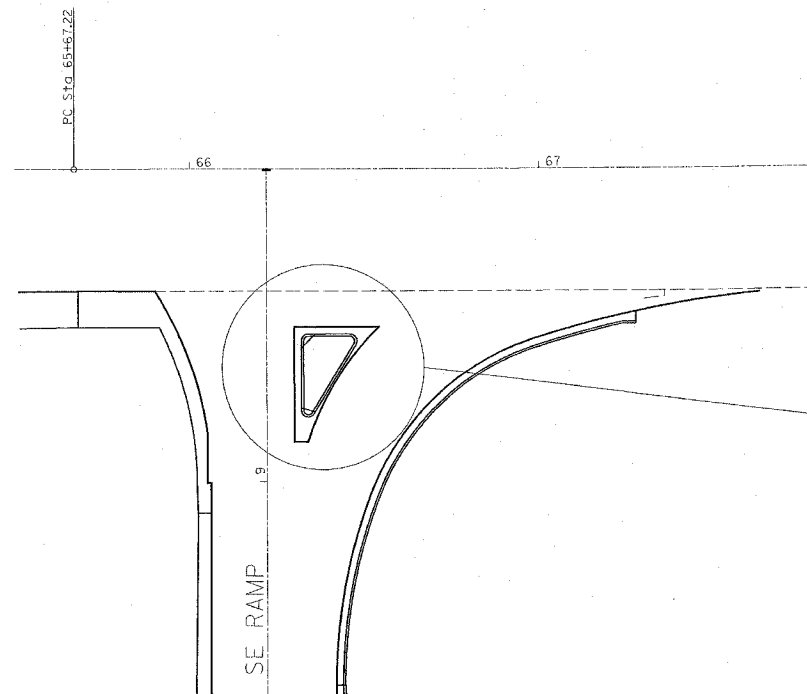

ALL THREE CORNERS RAD. = 2'

DATE: 7/1/2005
 FILE: 76815\82-6K-1\82-6K-1.dgn
 REF: 76815

REVISIONS	
NAME	DATE

ILLINOIS DEPARTMENT OF TRANSPORTATION
 INTERSECTION DETAILS

SE RAMP

FAI ROUTE 64
 SECTION 82-6K-1
 ST. CLAIR COUNTY

DRAWN BY:

PLOT DATE: 7/1/2005