


FAI ROUTE	SECTION	COUNTY	TOTAL SHEETS	SHEET NO.
64	82-6K-1	ST. CLAIR	188	65
STA. 50+00		to STA. 56+00		
CONTRACT NO.: 76815				

PAVEMENT MARKING LEGEND

- WL - WHITE THERMOPLASTIC LINE, 4"
- YL - YELLOW THERMOPLASTIC LINE, 4"
- WL8 - WHITE THERMOPLASTIC LINE - 8"
- DYL - DOUBLE YELLOW THERMOPLASTIC LINE, 4"
- WSD - WHITE THERMOPLASTIC SKIP-DASH, 4", 10' LINE, 30' SPACE
- 2-6WSD - WHITE THERMOPLASTIC SKIP-DASH, 4", 2' LINE, 6' SPACE
- WYT - WHITE THERMOPLASTIC YIELD TRIANGLES, 2' W x 3' H
- WC10 - WHITE THERMOPLASTIC CHEVRONS, 12", 10' SPACE
- WD10 - WHITE THERMOPLASTIC DIAGONALS, 12" 10' SPACE
- WD15 - WHITE THERMOPLASTIC DIAGONALS, 12" 15' SPACE
- WD20 - WHITE THERMOPLASTIC DIAGONALS, 12", 20' SPACE
- YD20 - YELLOW THERMOPLASTIC DIAGONALS, 12", 20' SPACE
- WSB - WHITE THERMOPLASTIC STOP BAR, 24"
- LTA - WHITE THERMOPLASTIC LEFT TURN ARROW
- RTA - WHITE THERMOPLASTIC RIGHT TURN ARROW
- WTL - WHITE THERMOPLASTIC LETTERS
- PWL - WHITE POLYUREA LINE TYPE 1, 4"
- PYL - YELLOW POLYUREA LINE TYPE 1, 4"
- PDYL - DOUBLE YELLOW POLYUREA LINE TYPE 1, 4"
- PWSD - WHITE POLYUREA SKIP-DASH, 4", TYPE 1, 10' LINE, 30' SPACE
- PDYD20 - YELLOW POLYUREA DIAGONALS, TYPE 1, 12", 20' SPACE
- PLTA - WHITE POLYUREA, SPECIAL, LEFT TURN ARROW
- PRTA - WHITE POLYUREA, SPECIAL, RIGHT TURN ARROW
- OC80 - ONE-WAY CRYSTAL, 80' CENTERS
- OC40 - ONE-WAY CRYSTAL, 40' CENTERS
- OC20 - ONE-WAY CRYSTAL, 20' CENTERS
- OA40 - ONE-WAY AMBER, 40' CENTERS
- OA20 - ONE-WAY AMBER, 20' CENTERS
- TA40 - TWO-WAY AMBER, 40' CENTERS
- TA20 - TWO-WAY AMBER, 20' CENTERS
- OCB80 - ONE-WAY CRYSTAL, BRIDGE, 80' CENTERS
- OCB40 - ONE-WAY CRYSTAL, BRIDGE, 40' CENTERS
- OAB40 - ONE-WAY AMBER, BRIDGE, 40' CENTERS
- OAB20 - ONE-WAY AMBER, BRIDGE, 20' CENTERS
- TAB20 - TWO-WAY AMBER, BRIDGE, 20' CENTERS

*SEE DETAILS FOR THE APPLICATION OF PRISMATIC CURB REFLECTORS AND POLYUREA PAVEMENT MARKING TYPE 1-CURB AND POLYUREA PAVEMENT MARKING TYPE 1-RAISED MEDIAN

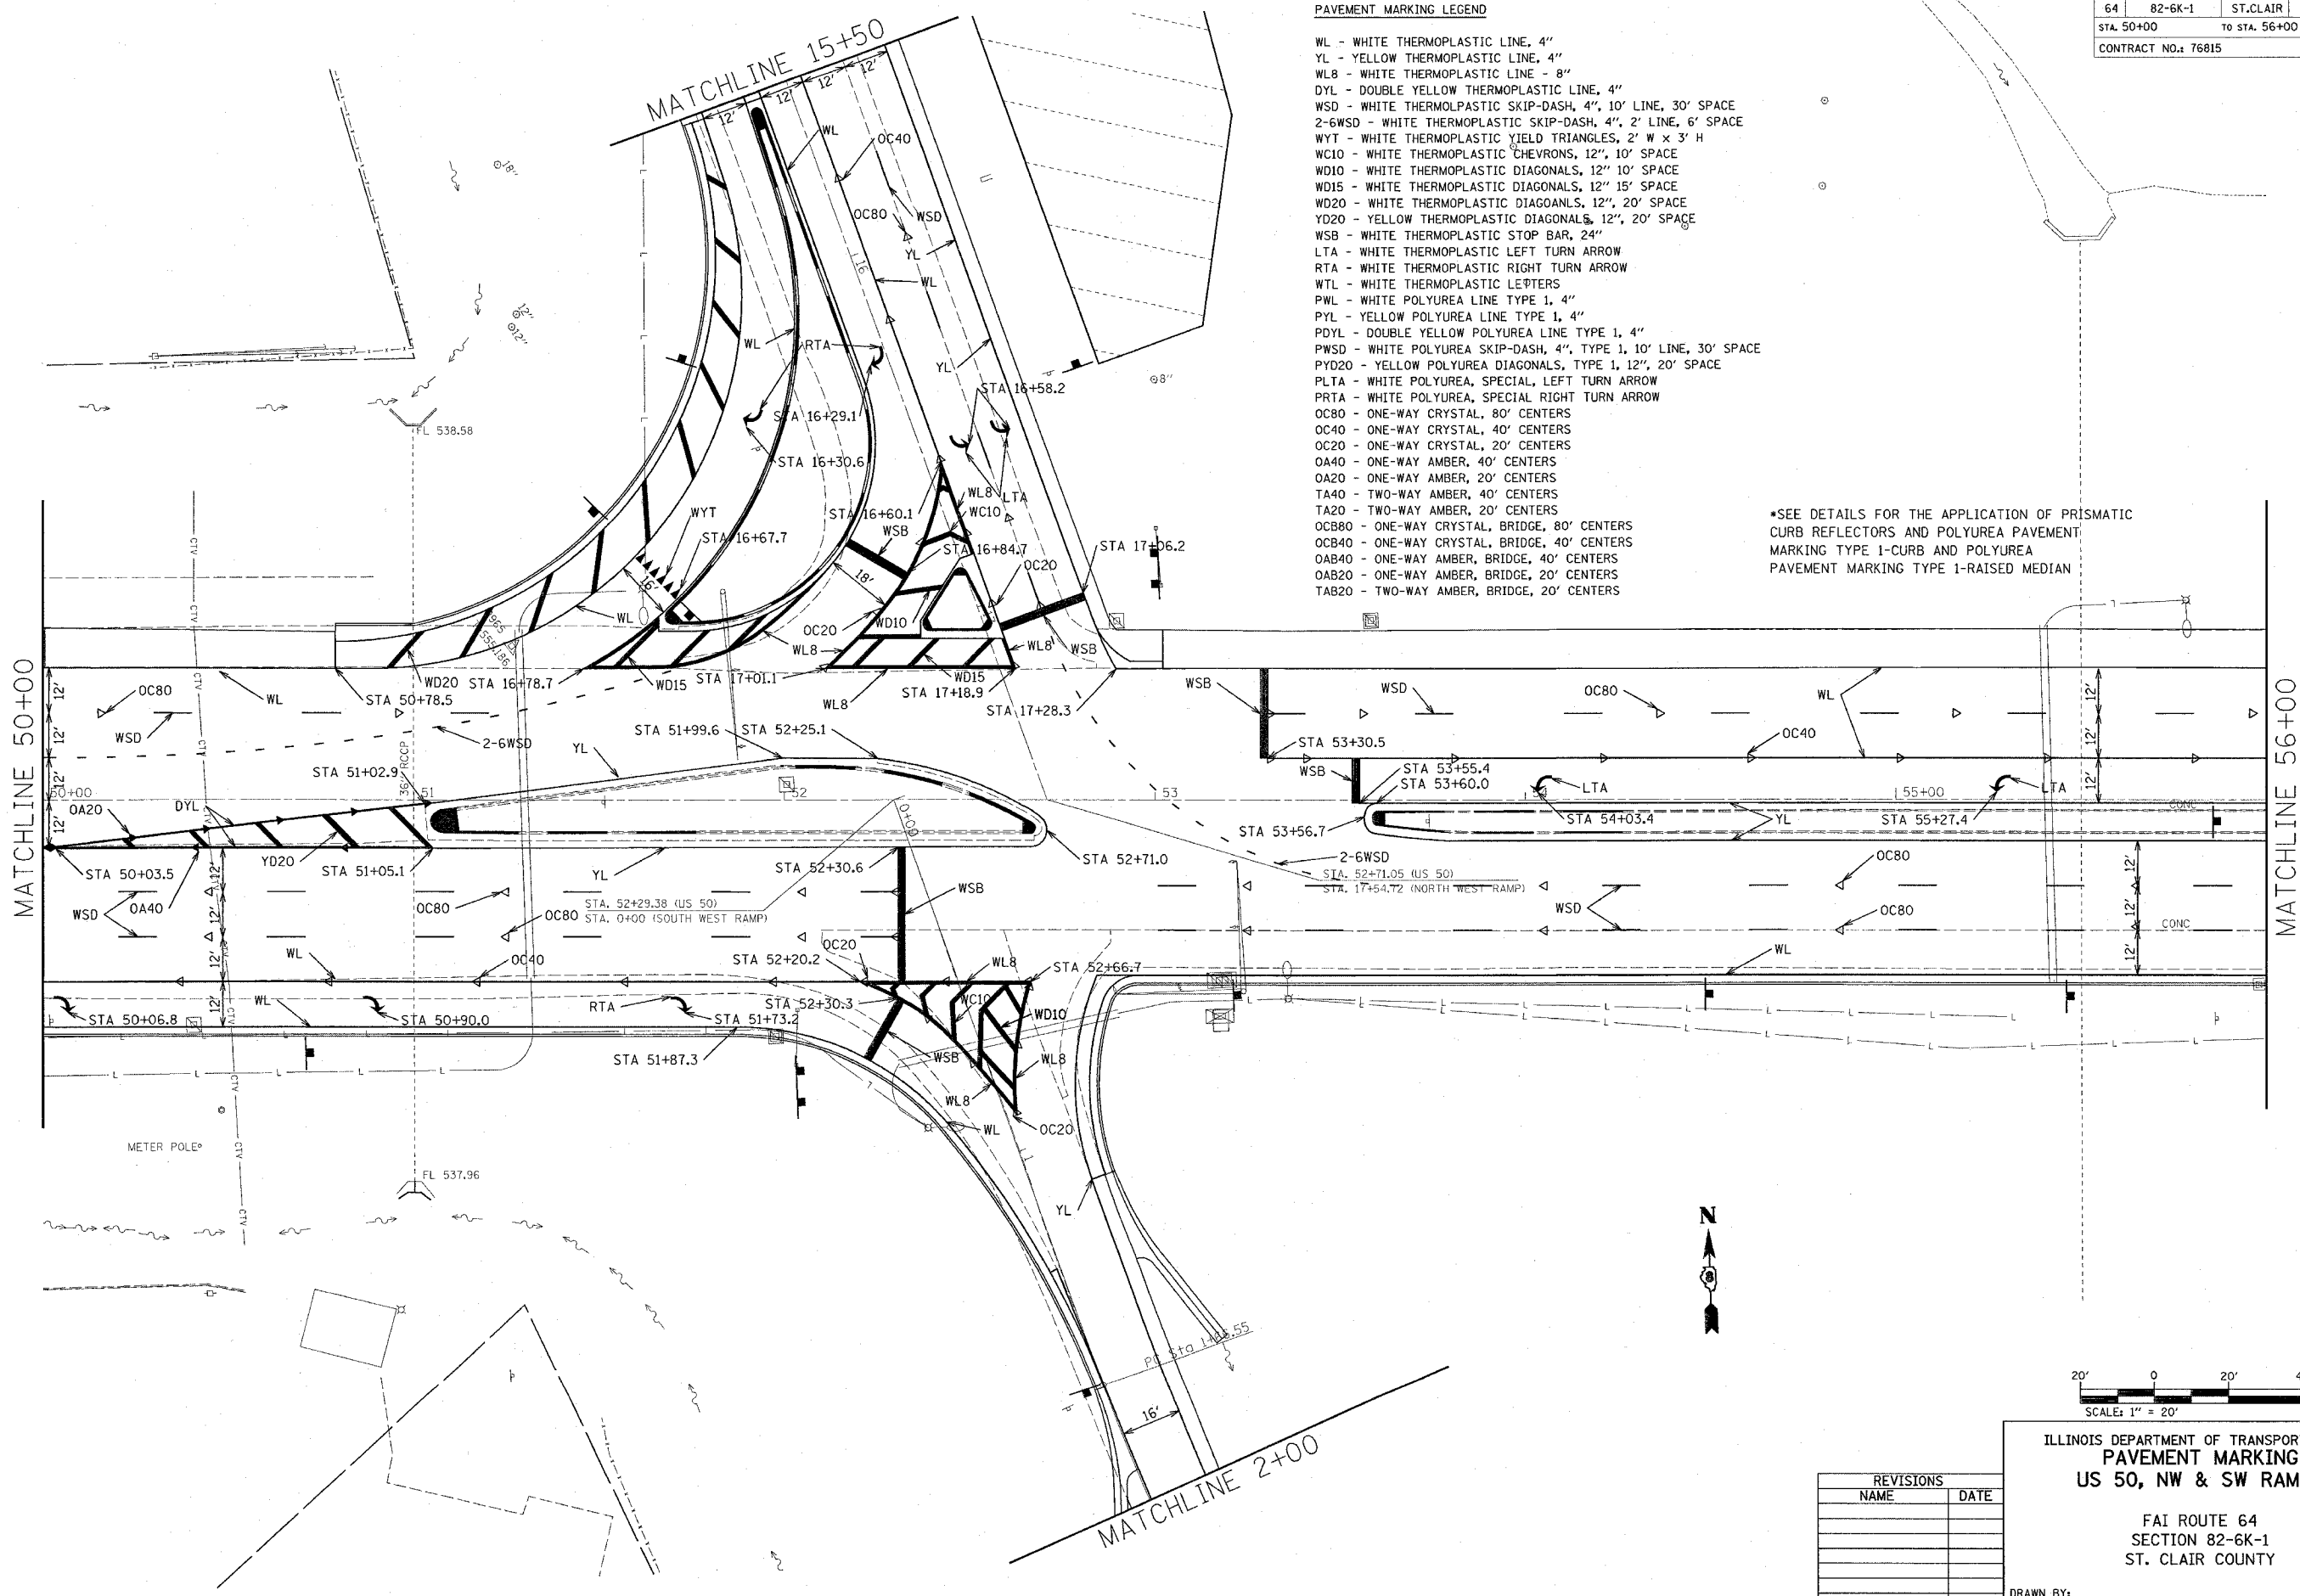

PLAN	DATE	BY
DESIGNED		
CHECKED		
PLOTTED		
ALIGNED		
INSTRUMENT CHECKED		
FIELD FILE NAME		

DATE: 11/11/11
 TIME: 10:00 AM
 REF: 11/11/11
 REF: 11/11/11

REVISIONS	
NAME	DATE

ILLINOIS DEPARTMENT OF TRANSPORTATION
PAVEMENT MARKING
US 50, NW & SW RAMP

FAI ROUTE 64
 SECTION 82-6K-1
 ST. CLAIR COUNTY

DRAWN BY: _____
 PLOT DATE: DATE-TIME