

FAI ROUTE	SECTION	COUNTY	TOTAL SHEETS	SHEET NO
64	82+6K-1	ST. CLAIR	188	67
STA. 62+00		TO STA. 68+36		
CONTRACT NO.: 76815				


PAVEMENT MARKING LEGEND

- WL - WHITE THERMOPLASTIC LINE, 4"
- YL - YELLOW THERMOPLASTIC LINE, 4"
- WL8 - WHITE THERMOPLASTIC LINE - 8"
- DYL - DOUBLE YELLOW THERMOPLASTIC LINE, 4"
- WSD - WHITE THERMOPLASTIC SKIP-DASH, 4", 10' LINE, 30' SPACE
- 2-6WSD - WHITE THERMOPLASTIC SKIP-DASH, 4", 2' LINE, 6' SPACE
- WYT - WHITE THERMOPLASTIC YIELD TRIANGLES, 2' W x 3' H
- WC10 - WHITE THERMOPLASTIC CHEVRONS, 12", 10' SPACE
- WD10 - WHITE THERMOPLASTIC DIAGONALS, 12" 10' SPACE
- WD15 - WHITE THERMOPLASTIC DIAGONALS, 12" 15' SPACE
- WD20 - WHITE THERMOPLASTIC DIAGONALS, 12" 20' SPACE
- YD20 - YELLOW THERMOPLASTIC DIAGONALS, 12", 20' SPACE
- WSB - WHITE THERMOPLASTIC STOP BAR, 24"
- LTA - WHITE THERMOPLASTIC LEFT TURN ARROW
- RTA - WHITE THERMOPLASTIC RIGHT TURN ARROW
- WTL - WHITE THERMOPLASTIC LETTERS
- PWL - WHITE POLYUREA LINE TYPE 1, 4"
- PYL - YELLOW POLYUREA LINE TYPE 1, 4"
- PDYL - DOUBLE YELLOW POLYUREA LINE TYPE 1, 4"
- PWSD - WHITE POLYUREA SKIP-DASH, 4", TYPE 1, 10' LINE, 30' SPACE
- PYD20 - YELLOW POLYUREA DIAGONALS, TYPE 1, 12", 20' SPACE
- PLTA - WHITE POLYUREA, SPECIAL, LEFT TURN ARROW
- PRTA - WHITE POLYUREA, SPECIAL, RIGHT TURN ARROW
- OC80 - ONE-WAY CRYSTAL, 80' CENTERS
- OC40 - ONE-WAY CRYSTAL, 40' CENTERS
- OC20 - ONE-WAY CRYSTAL, 20' CENTERS
- OA40 - ONE-WAY AMBER, 40' CENTERS
- OA20 - ONE-WAY AMBER, 20' CENTERS
- TA40 - TWO-WAY AMBER, 40' CENTERS
- TA20 - TWO-WAY AMBER, 20' CENTERS
- OCB80 - ONE-WAY CRYSTAL, BRIDGE, 80' CENTERS
- OCB40 - ONE-WAY CRYSTAL, BRIDGE, 40' CENTERS
- OAB40 - ONE-WAY AMBER, BRIDGE, 40' CENTERS
- OAB20 - ONE-WAY AMBER, BRIDGE, 20' CENTERS
- TAB20 - TWO-WAY AMBER, BRIDGE, 20' CENTERS

EXIST. CURVE W5ORNE_C1
 PI STA. = 2+94.56
 $\Delta = 53^\circ 14' 19''$ (LT)
 $D = 23^\circ 52' 24''$
 $R = 240.00'$
 $T = 120.28'$
 $L = 223.01'$
 $E = 28.46'$
 $e =$
 $T.R. =$
 $S.E. RUN =$
 $P.C. STA. = 1+74.28$
 $P.T. STA. = 3+97.28$

*SEE DETAILS FOR THE APPLICATION OF PRISMATIC CURB REFLECTORS AND POLYUREA PAVEMENT MARKING TYPE 1-CURB AND POLYUREA PAVEMENT MARKING TYPE 1-RAISED MEDIAN

PLAN	DATE	BY
DESIGNED		
CHECKED		
NOTED		
ALIGNED		
APPROVED		
NO.		

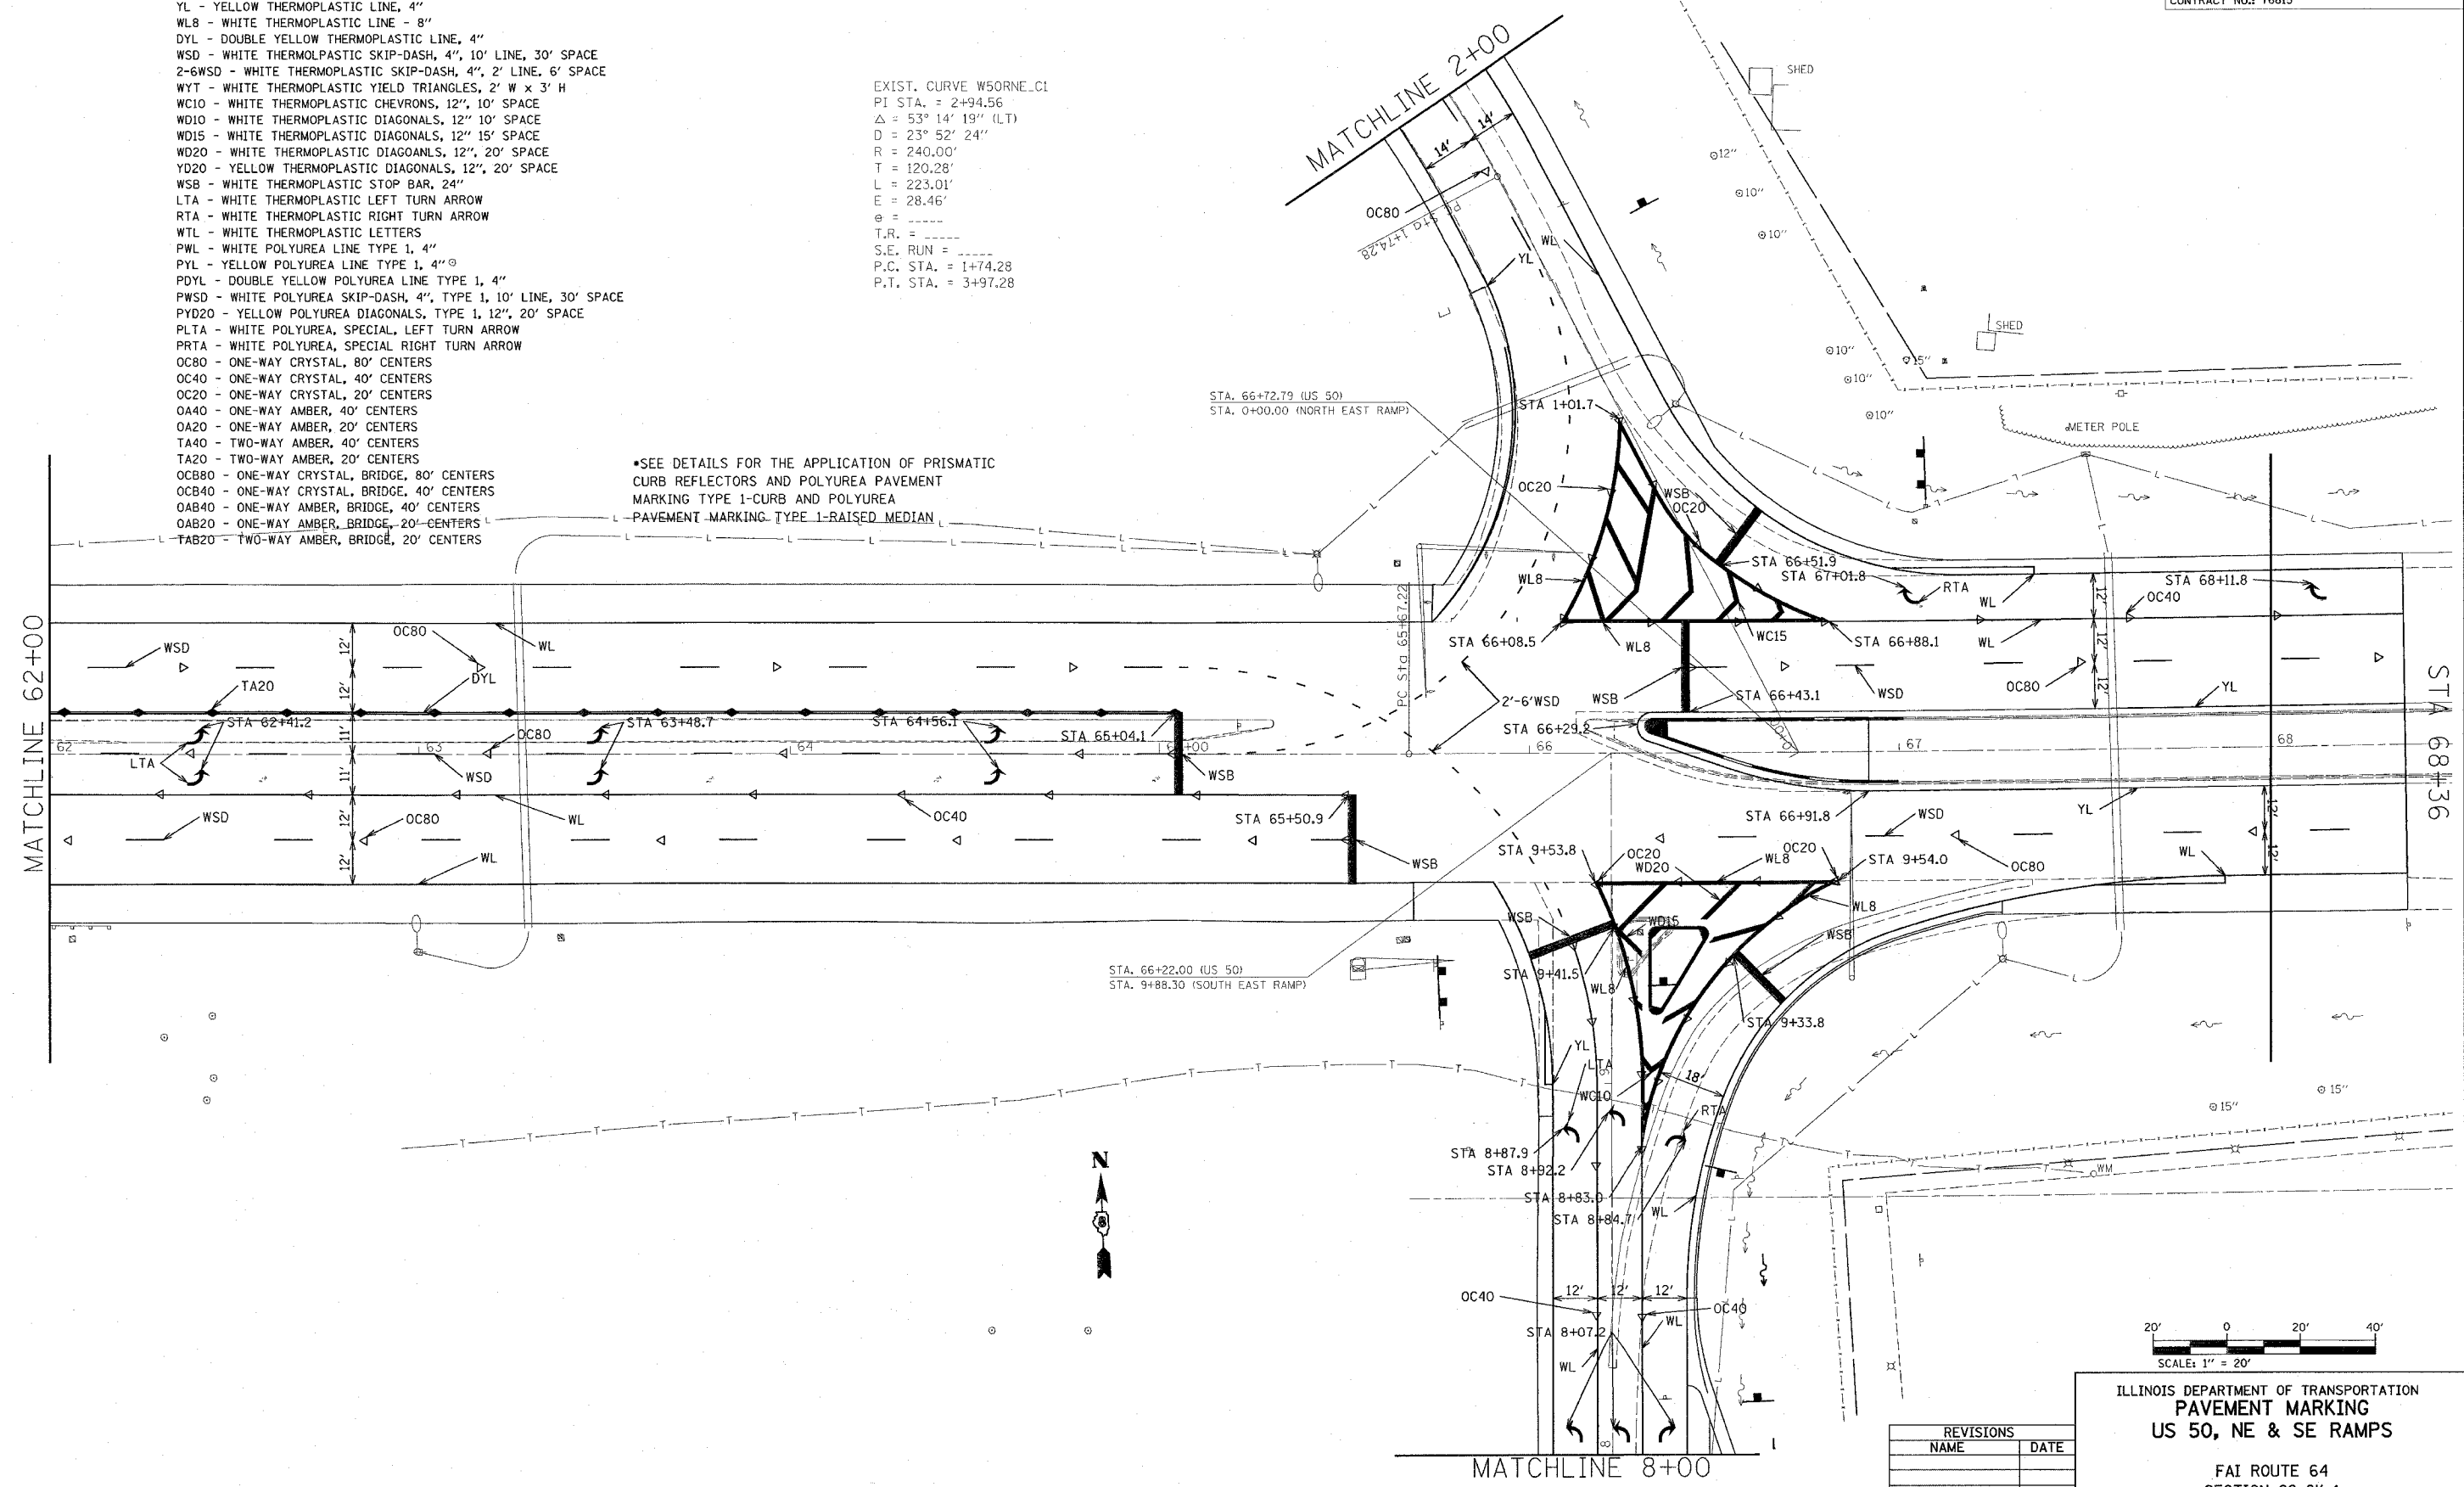

ILLINOIS DEPARTMENT OF TRANSPORTATION
 PAVEMENT MARKING
 US 50, NE & SE RAMPS
 FAI ROUTE 64
 SECTION 82-6K-1
 ST. CLAIR COUNTY

REVISIONS	
NAME	DATE

DRAWN BY:
 PLOT DATE: _DATE-TIME_

DATE: 11/11/11
 TIME: 10:00 AM
 USER: JLD
 PLOT: 11/11/11 10:00 AM