


FAI ROUTE	SECTION	COUNTY	TOTAL SHEETS	SHEET NO.
64	82-6K-1	ST. CLAIR	188	71
STA. 8+00		TO STA. 14+10.3		
CONTRACT NO.: 76815				

PLAN	DATE
SURVEYED	
NOTE BOOK	
ALIGNED CHECKED	
FIELD FILE NAME	

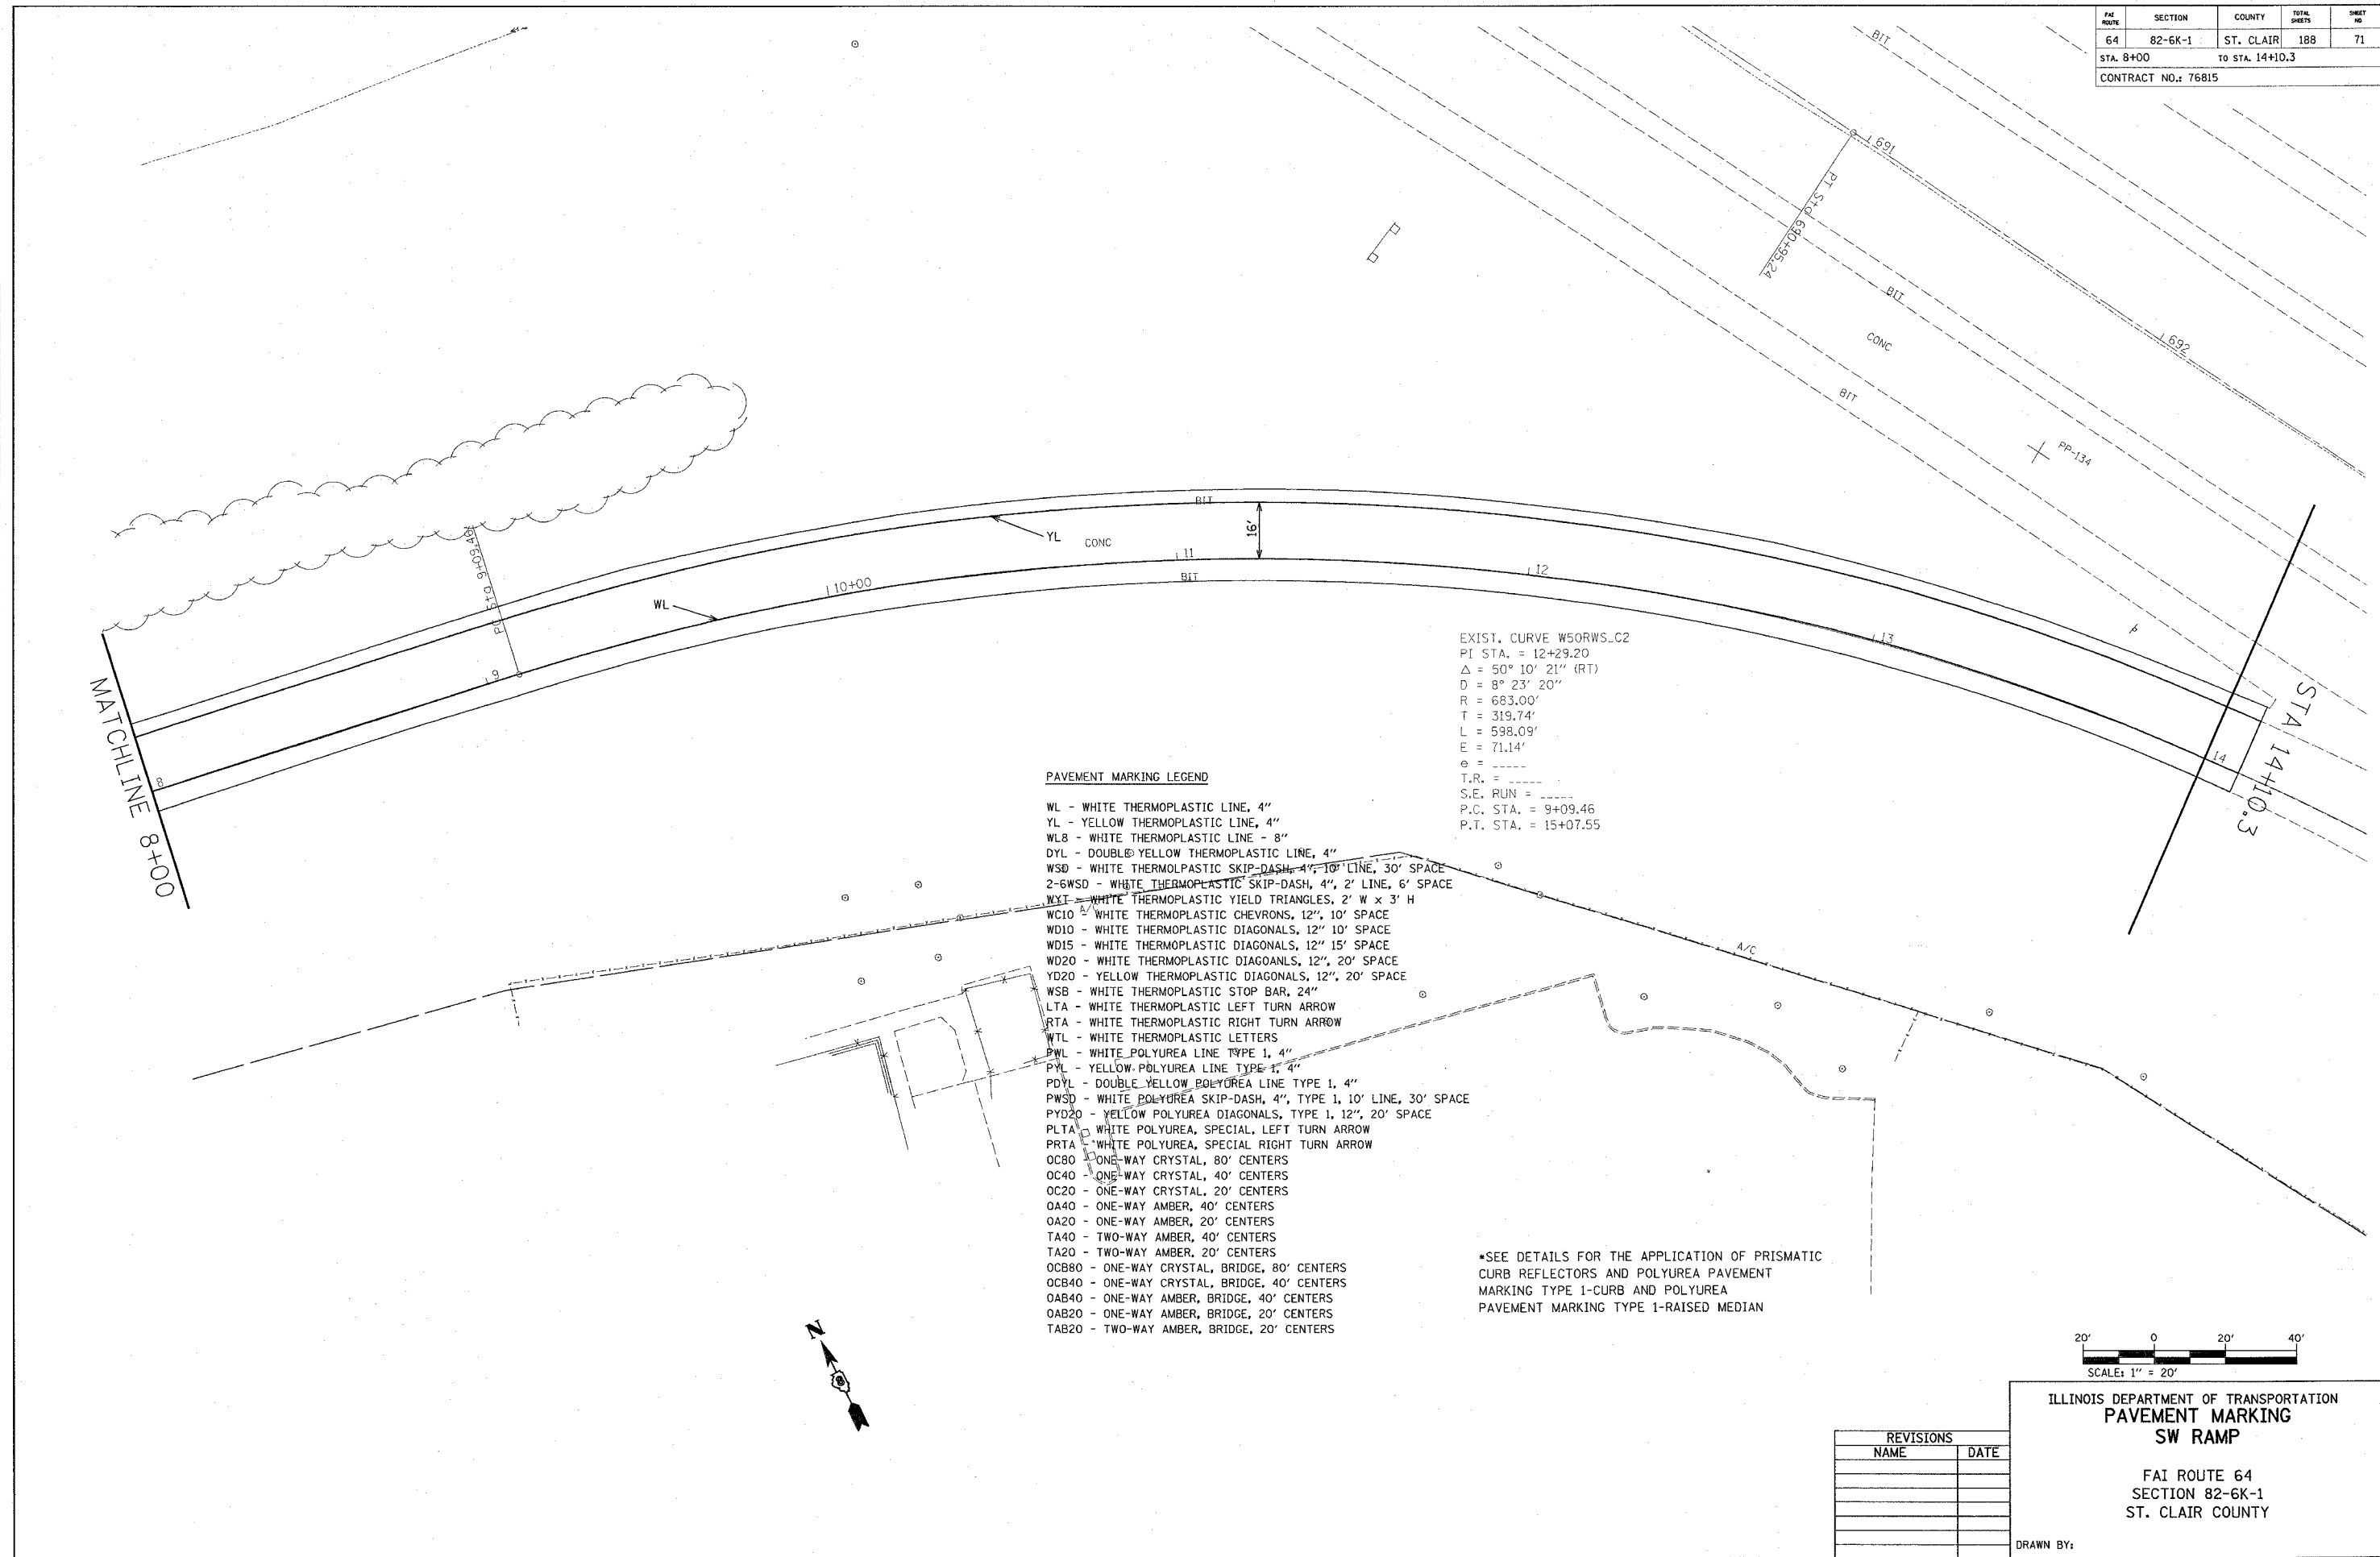


EXIST. CURVE W50RWS_C2
 PI STA. = 12+29.20
 $\Delta = 50^\circ 10' 21''$ (RT)
 $D = 8^\circ 23' 20''$
 $R = 683.00'$
 $T = 319.74'$
 $L = 598.09'$
 $E = 71.14'$
 $e =$
 T.R. =
 S.E. RUN =
 P.C. STA. = 9+09.46
 P.T. STA. = 15+07.55

PAVEMENT MARKING LEGEND

- WL - WHITE THERMOPLASTIC LINE, 4"
- YL - YELLOW THERMOPLASTIC LINE, 4"
- WLB - WHITE THERMOPLASTIC LINE - 8"
- DYL - DOUBLE YELLOW THERMOPLASTIC LINE, 4"
- WSD - WHITE THERMOPLASTIC SKIP-DASH, 4", 10' LINE, 30' SPACE
- 2-6WSD - WHITE THERMOPLASTIC SKIP-DASH, 4", 2' LINE, 6' SPACE
- WYT - WHITE THERMOPLASTIC YIELD TRIANGLES, 2' W x 3' H
- WC10 - WHITE THERMOPLASTIC CHEVRONS, 12", 10' SPACE
- WD10 - WHITE THERMOPLASTIC DIAGONALS, 12", 10' SPACE
- WD15 - WHITE THERMOPLASTIC DIAGONALS, 12", 15' SPACE
- WD20 - WHITE THERMOPLASTIC DIAGONALS, 12", 20' SPACE
- YD20 - YELLOW THERMOPLASTIC DIAGONALS, 12", 20' SPACE
- WSB - WHITE THERMOPLASTIC STOP BAR, 24"
- LTA - WHITE THERMOPLASTIC LEFT TURN ARROW
- RTA - WHITE THERMOPLASTIC RIGHT TURN ARROW
- WTL - WHITE THERMOPLASTIC LETTERS
- PWL - WHITE POLYUREA LINE TYPE 1, 4"
- PYL - YELLOW POLYUREA LINE TYPE 1, 4"
- PDYL - DOUBLE YELLOW POLYUREA LINE TYPE 1, 4"
- PWSD - WHITE POLYUREA SKIP-DASH, 4", TYPE 1, 10' LINE, 30' SPACE
- PYD20 - YELLOW POLYUREA DIAGONALS, TYPE 1, 12", 20' SPACE
- PLTA - WHITE POLYUREA, SPECIAL LEFT TURN ARROW
- PRTA - WHITE POLYUREA, SPECIAL RIGHT TURN ARROW
- OC80 - ONE-WAY CRYSTAL, 80' CENTERS
- OC40 - ONE-WAY CRYSTAL, 40' CENTERS
- OC20 - ONE-WAY CRYSTAL, 20' CENTERS
- OA40 - ONE-WAY AMBER, 40' CENTERS
- OA20 - ONE-WAY AMBER, 20' CENTERS
- TA40 - TWO-WAY AMBER, 40' CENTERS
- TA20 - TWO-WAY AMBER, 20' CENTERS
- OCB80 - ONE-WAY CRYSTAL, BRIDGE, 80' CENTERS
- OCB40 - ONE-WAY CRYSTAL, BRIDGE, 40' CENTERS
- OAB40 - ONE-WAY AMBER, BRIDGE, 40' CENTERS
- OAB20 - ONE-WAY AMBER, BRIDGE, 20' CENTERS
- TAB20 - TWO-WAY AMBER, BRIDGE, 20' CENTERS

*SEE DETAILS FOR THE APPLICATION OF PRISMATIC CURB REFLECTORS AND POLYUREA PAVEMENT MARKING TYPE 1-CURB AND POLYUREA PAVEMENT MARKING TYPE 1-RAISED MEDIAN

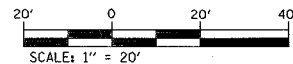

ILLINOIS DEPARTMENT OF TRANSPORTATION
PAVEMENT MARKING
SW RAMP

FAI ROUTE 64
 SECTION 82-6K-1
 ST. CLAIR COUNTY

REVISIONS	
NAME	DATE

DRAWN BY:

PLOT DATE: _DATE-TIME_

8/20/15
 DATE-TIME
 001 SPEC
 002 LARS
 003 LARS
