



FAI ROUTE	SECTION	COUNTY	TOTAL SHEETS	SHEET NO
64	82-6K-1	ST. CLAIR	188	75
STA. 2+00 TO STA. 8+00			CONTRACT NO.: 76815	

PLAN	SURVEYED	DATE
NO. _____	BY _____	_____
NOTE BOOK NO. _____	BY _____	_____
PAID FILE NAME _____	BY _____	_____

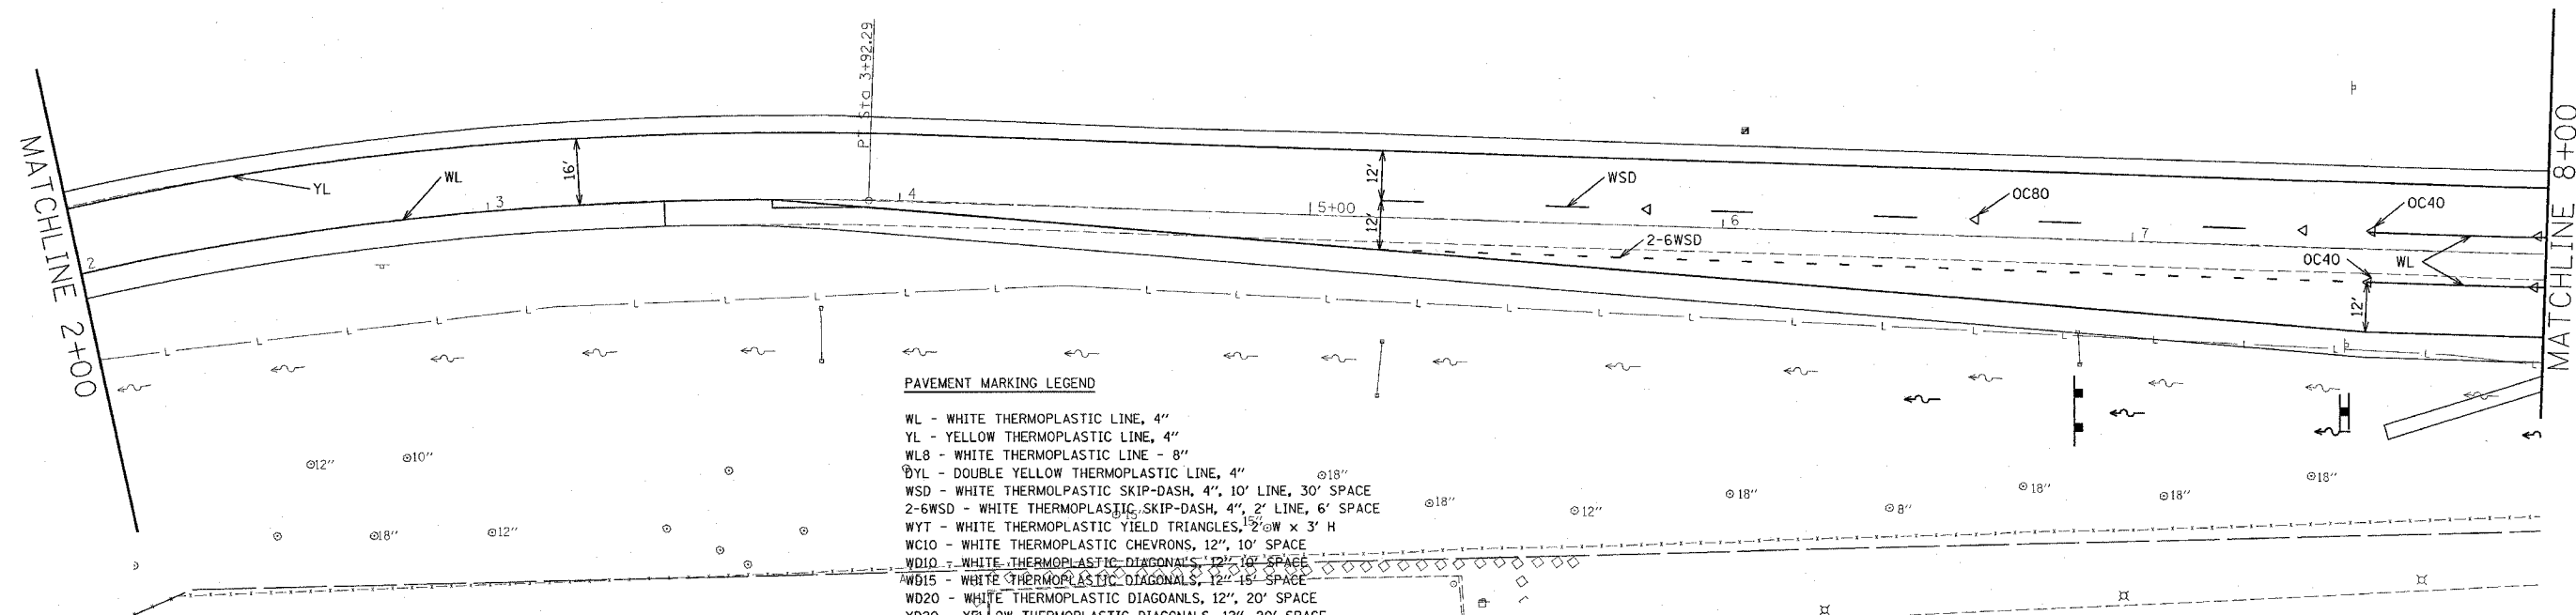

- PAVEMENT MARKING LEGEND**
- WL - WHITE THERMOPLASTIC LINE, 4"
  - YL - YELLOW THERMOPLASTIC LINE, 4"
  - WL8 - WHITE THERMOPLASTIC LINE - 8"
  - ØYL - DOUBLE YELLOW THERMOPLASTIC LINE, 4"
  - WSD - WHITE THERMOPLASTIC SKIP-DASH, 4", 10' LINE, 30' SPACE
  - 2-6WSD - WHITE THERMOPLASTIC SKIP-DASH, 4", 2' LINE, 6' SPACE
  - WYT - WHITE THERMOPLASTIC YIELD TRIANGLES, 12" Ø W x 3' H
  - WC10 - WHITE THERMOPLASTIC CHEVRONS, 12", 10' SPACE
  - WD10 - WHITE THERMOPLASTIC DIAGONALS, 12", 10' SPACE
  - WD15 - WHITE THERMOPLASTIC DIAGONALS, 12", 15' SPACE
  - WD20 - WHITE THERMOPLASTIC DIAGONALS, 12", 20' SPACE
  - YD20 - YELLOW THERMOPLASTIC DIAGONALS, 12", 20' SPACE
  - WSB - WHITE THERMOPLASTIC STOP BAR, 24"
  - LTA - WHITE THERMOPLASTIC LEFT TURN ARROW
  - RTA - WHITE THERMOPLASTIC RIGHT TURN ARROW
  - WTL - WHITE THERMOPLASTIC LETTERS
  - PWL - WHITE POLYUREA LINE TYPE 1, 4"
  - PYL - YELLOW POLYUREA LINE TYPE 1, 4"
  - PDYL - DOUBLE YELLOW POLYUREA LINE TYPE 1, 4"
  - PWSD - WHITE POLYUREA SKIP-DASH, 4", TYPE 1, 10' LINE, 30' SPACE
  - PYD20 - YELLOW POLYUREA DIAGONALS, TYPE 1, 12", 20' SPACE
  - PLTA - WHITE POLYUREA, SPECIAL, LEFT TURN ARROW
  - PRTA - WHITE POLYUREA, SPECIAL, RIGHT TURN ARROW
  - OC80 - ONE-WAY CRYSTAL, 80' CENTERS
  - OC40 - ONE-WAY CRYSTAL, 40' CENTERS
  - OC20 - ONE-WAY CRYSTAL, 20' CENTERS
  - OA40 - ONE-WAY AMBER, 40' CENTERS
  - OA20 - ONE-WAY AMBER, 20' CENTERS
  - TA40 - TWO-WAY AMBER, 40' CENTERS
  - TA20 - TWO-WAY AMBER, 20' CENTERS
  - OCB80 - ONE-WAY CRYSTAL, BRIDGE, 80' CENTERS
  - OCB40 - ONE-WAY CRYSTAL, BRIDGE, 40' CENTERS
  - OAB40 - ONE-WAY AMBER, BRIDGE, 40' CENTERS
  - OAB20 - ONE-WAY AMBER, BRIDGE, 20' CENTERS
  - TAB20 - TWO-WAY AMBER, BRIDGE, 20' CENTERS

\*SEE DETAILS FOR THE APPLICATION OF PRISMATIC CURB REFLECTORS AND POLYUREA PAVEMENT MARKING TYPE 1-CURB AND POLYUREA PAVEMENT MARKING TYPE 1-RAISED MEDIAN

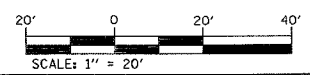

REVISIONS	
NAME	DATE

ILLINOIS DEPARTMENT OF TRANSPORTATION  
**PAVEMENT MARKING**  
**SE RAMP**

FAI ROUTE 64  
SECTION 82-6K-1  
ST. CLAIR COUNTY

DRAWN BY: \_\_\_\_\_

PLOT DATE: DATE-TIME

DATE: 11/15/00  
DRAWN BY: J. B. BROWN  
CHECKED BY: J. B. BROWN  
REF: 11/15/00 06:59:44  
REF: 11/15/00 11:08:54