
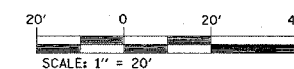
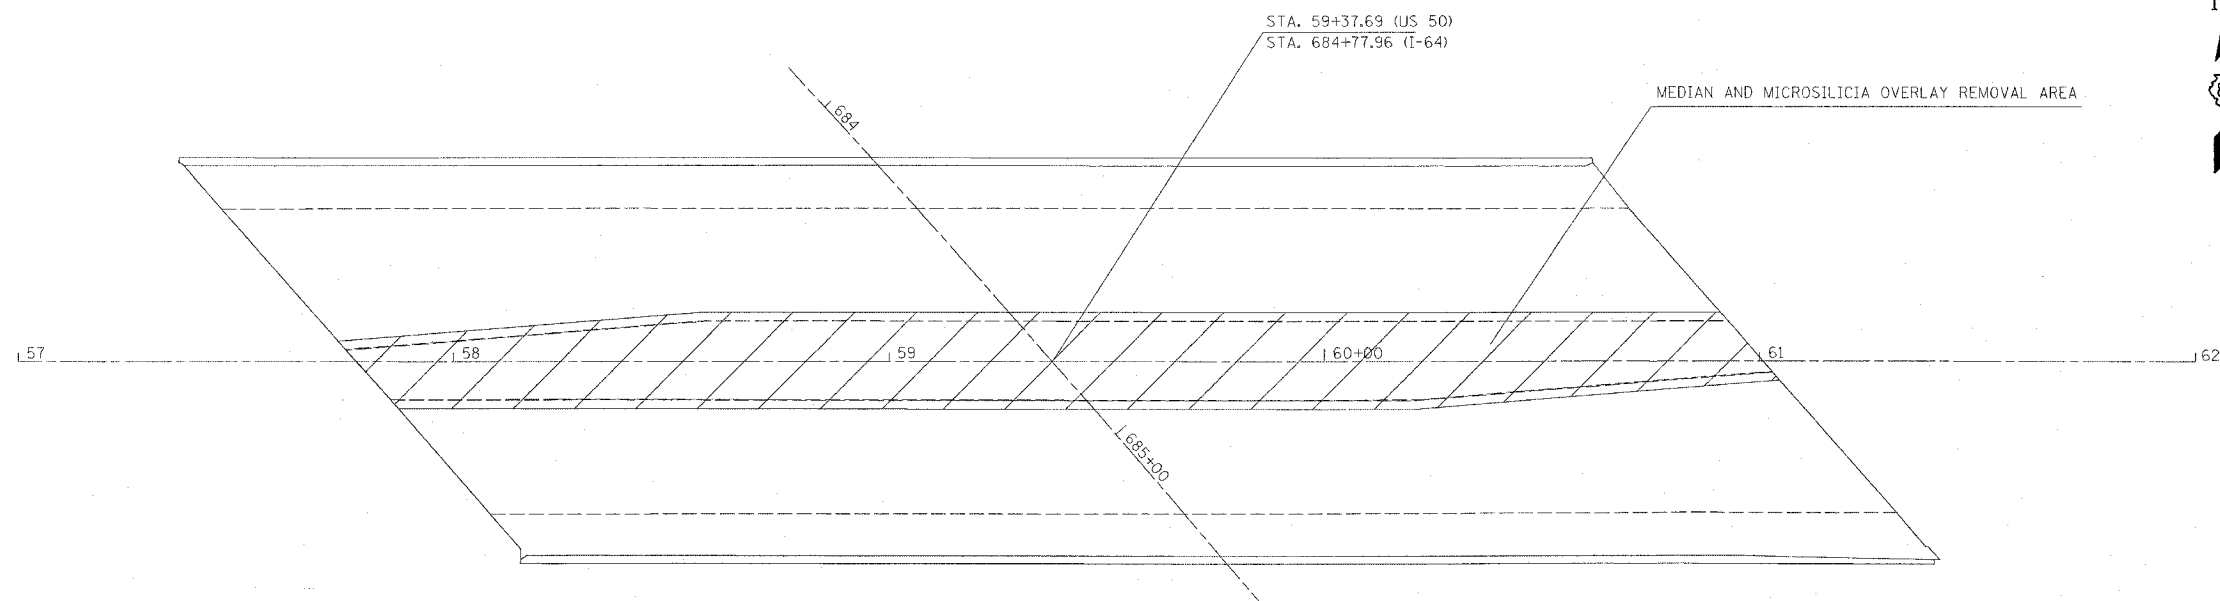


| FILE NO. | SECTION | COUNTY | TOTAL SHEETS | SHEET NO. |
|----------|---------|-----------|--------------|-----------|
| 64 | 82-6K-1 | ST. CLAIR | 188 | 100 |

CONTRACT NO.: 76815

SHEET NO 3 OF 9

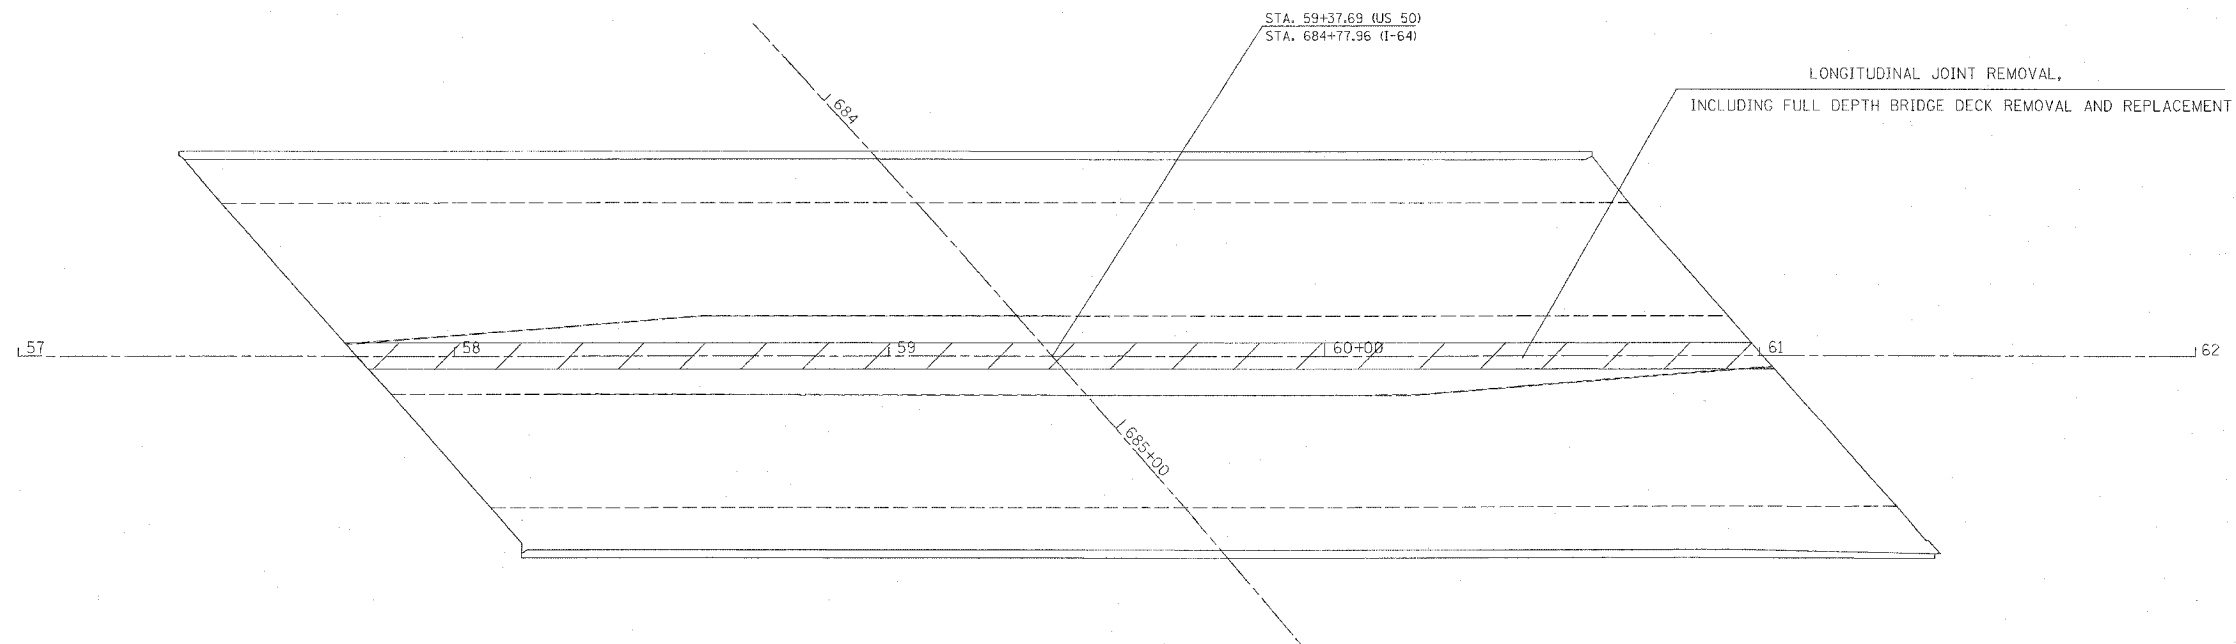

| REVISIONS | |
|-----------|------|
| NAME | DATE |
| | |
| | |
| | |
| | |
| | |

ILLINOIS DEPARTMENT OF TRANSPORTATION
STRUCTURE REPAIR DETAILS
 REMOVAL AREAS
 SN 082-0179
 FAI ROUTE 64
 SECTION 82-6K-1
 ST. CLAIR COUNTY

DRAWN BY:

PLOT DATE: 7/1/2005

| | | | |
|---------------|--------------------|----|------|
| PLAN | SURVYED | BY | DATE |
| NOTE BOOK NO. | PLOTTED | | |
| | RT. OF WAY CHECKED | | |
| | ADD FILE NAME | | |

7/1/2005
 ca:\projects\82-6K-1\plan\brdgsrepair.dgn
 REF: p13 topo 82-6K-1
 REF: p13 sur 82-6K-1