
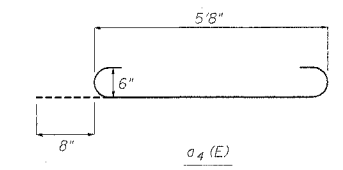


FAI ROUTE	SECTION	COUNTY	TOTAL SHEETS	SHEET NO.
64	82-6K-1	ST. CLAIR	188	105

CONTRACT NO.: 76815

SHEET NO 8 OF 9

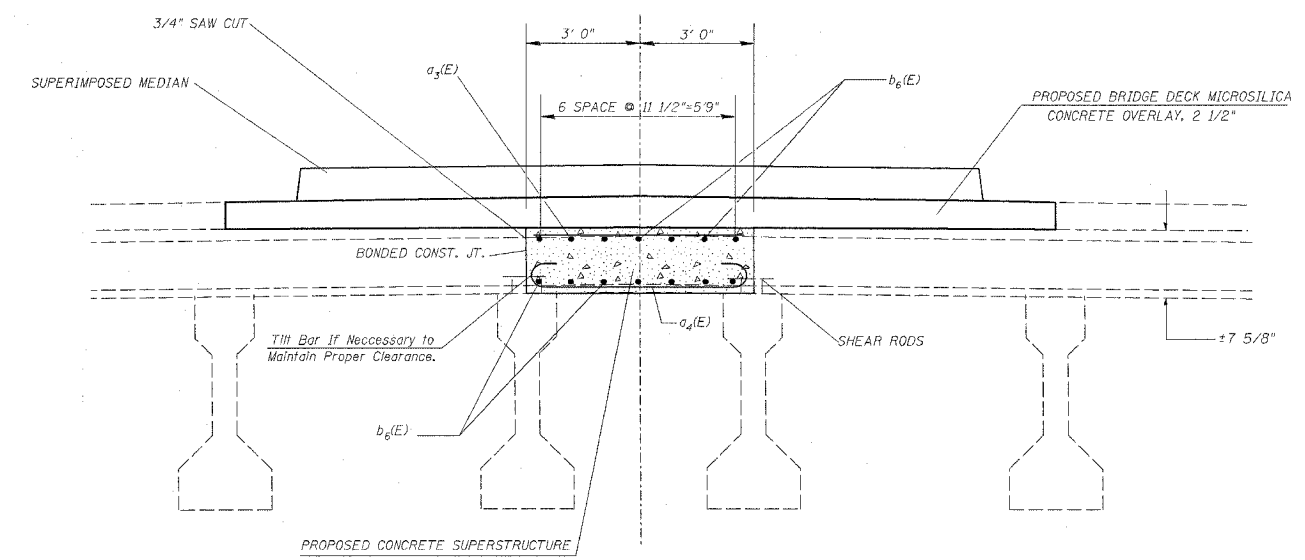


BAR LIST				
TYPE	No.	SIZE	LENGTH	SHAPE
$a_3(E)$	72	#6	5'8"	—
$a_4(E)$	72	#6	7'0"	⌋
$b_6(E)$	28	#6	24'0"	—

**RECONSTRUCTED LONGITUDINAL JOINT
(OVER EAST APPROACH)**

BILL OF MATERIALS (EAST APPROACH ONLY)

ITEM	UNIT	QUANTITY
CONCRETE REMOVAL	CY	7
REINFORCEMENT BARS EPOXY COATED	LBS	2,380
CONCRETE SUPERSTRUCTURE	CY	7

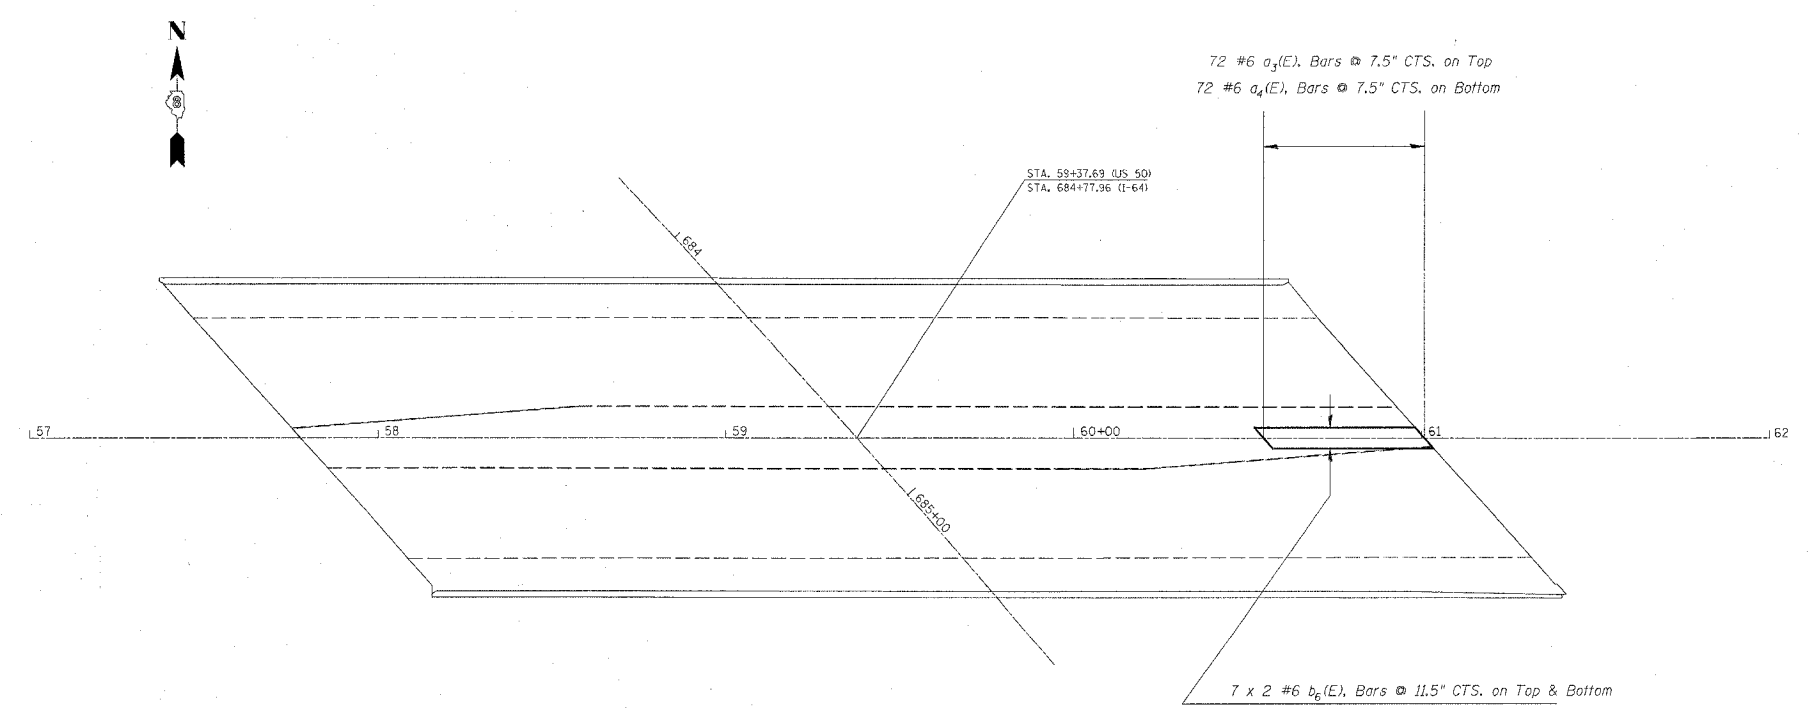

ALL DIMENSIONS ARE IN mm
UNLESS DESIGNATED OTHERWISE

REVISIONS	
NAME	DATE

ILLINOIS DEPARTMENT OF TRANSPORTATION
STRUCTURE REPAIR DETAILS
 LONGITUDINAL JOINT RECONSTRUCTION
 SN 082-0179
 FAI ROUTE 64
 SECTION 82-6K-1
 ST. CLAIR COUNTY
 DRAWN BY:

PLOT DATE: 7/1/2005

DATE: 7/1/2005
 PROJECT: A:\proj\82-6K-1\plan\dm\dm\repair.dgn
 REF: REF