


FAI ROUTE	SECTION	COUNTY	TOTAL SHEETS	SHEET NO.
64	82-6K-1	ST. CLAIR	188	106

CONTRACT NO.: 76815

SHEET NO 9 OF 9

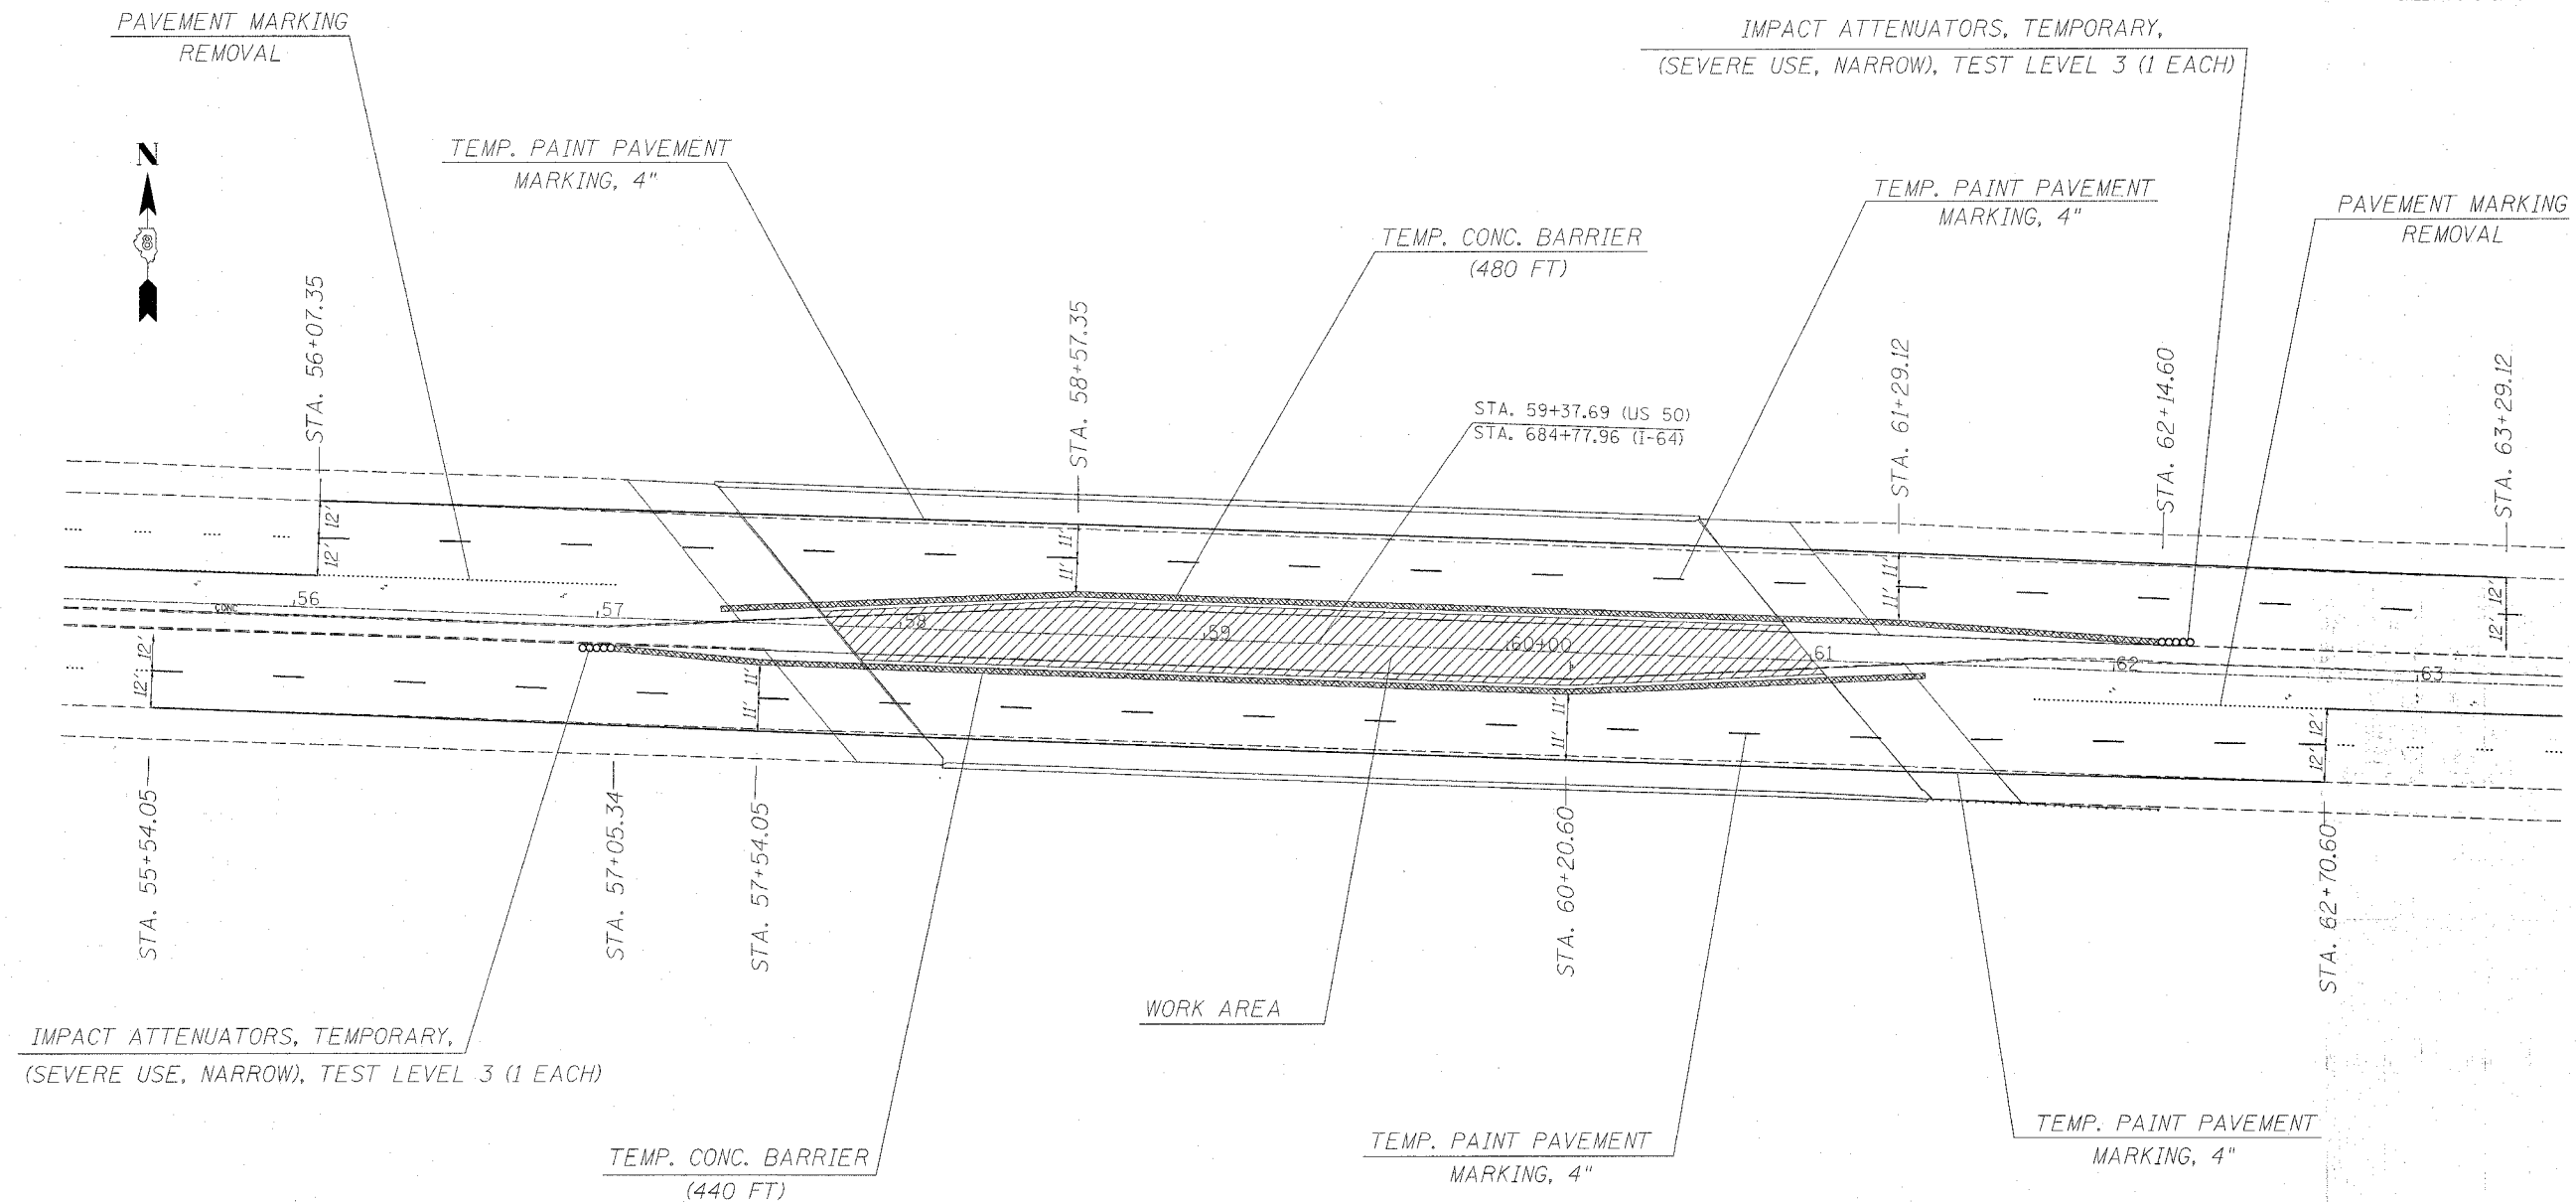

NOTES: THE TEMPORARY CONCRETE BARRIER IS TO BE PLACED 1'3" FROM THE EDGE OF MICROSILICA OVERLAY.

REVISED PAVEMENT MARKING AND CONSTRUCTION SIGNING INCLUDED IN "TRAFFIC CONTROL AND PROTECTION (SPECIAL)" PAY ITEM.

UTILIZE SIGNING CONSISTENT WITH TRAFFIC CONTROL AND PROTECTION STANDARD 701101.

ALL DIMENSIONS ARE IN mm UNLESS DESIGNATED OTHERWISE

REVISIONS	
NAME	DATE

ILLINOIS DEPARTMENT OF TRANSPORTATION  
**STRUCTURE REPAIR DETAILS**  
 TRAFFIC CONTROL SPECIAL  
 SN 082-0179  
 FAI ROUTE 64  
 SECTION 82-6K-1  
 ST. CLAIR COUNTY

DRAWN BY:

PLOT DATE: 7/1/2005

8/2/05 9:59 AM  
 C:\p000\projects\76815\82-6K-1\plan\brd\gmp\paradgn  
 .PRF