


F.A.I. RTE.	SECTION	COUNTY	TOTAL SHEETS	SHEET NO.
64	82-6K-1	ST. CLAIR	188	113
STA. +00.00 TO STA. +00.00				
FED. ROAD DIST. NO. ILLINOIS FED. AID PROJECT				

FINAL SURVEY	SURVEYED	BY	DATE
NOTE BOOK	PLOTTED		
NO.	TEMPLATE		
	AREAS CHECKED		

ORIGINAL SURVEY	SURVEYED	BY	DATE
FILE NAME	PLOTTED		
USER NAME	TEMPLATE		
	AREAS CHECKED		

PLOT DATE = 7/1/2005  
 FILE NAME = c:\projects\76815\plan\sheet103.dwg  
 USER NAME = kpr1001

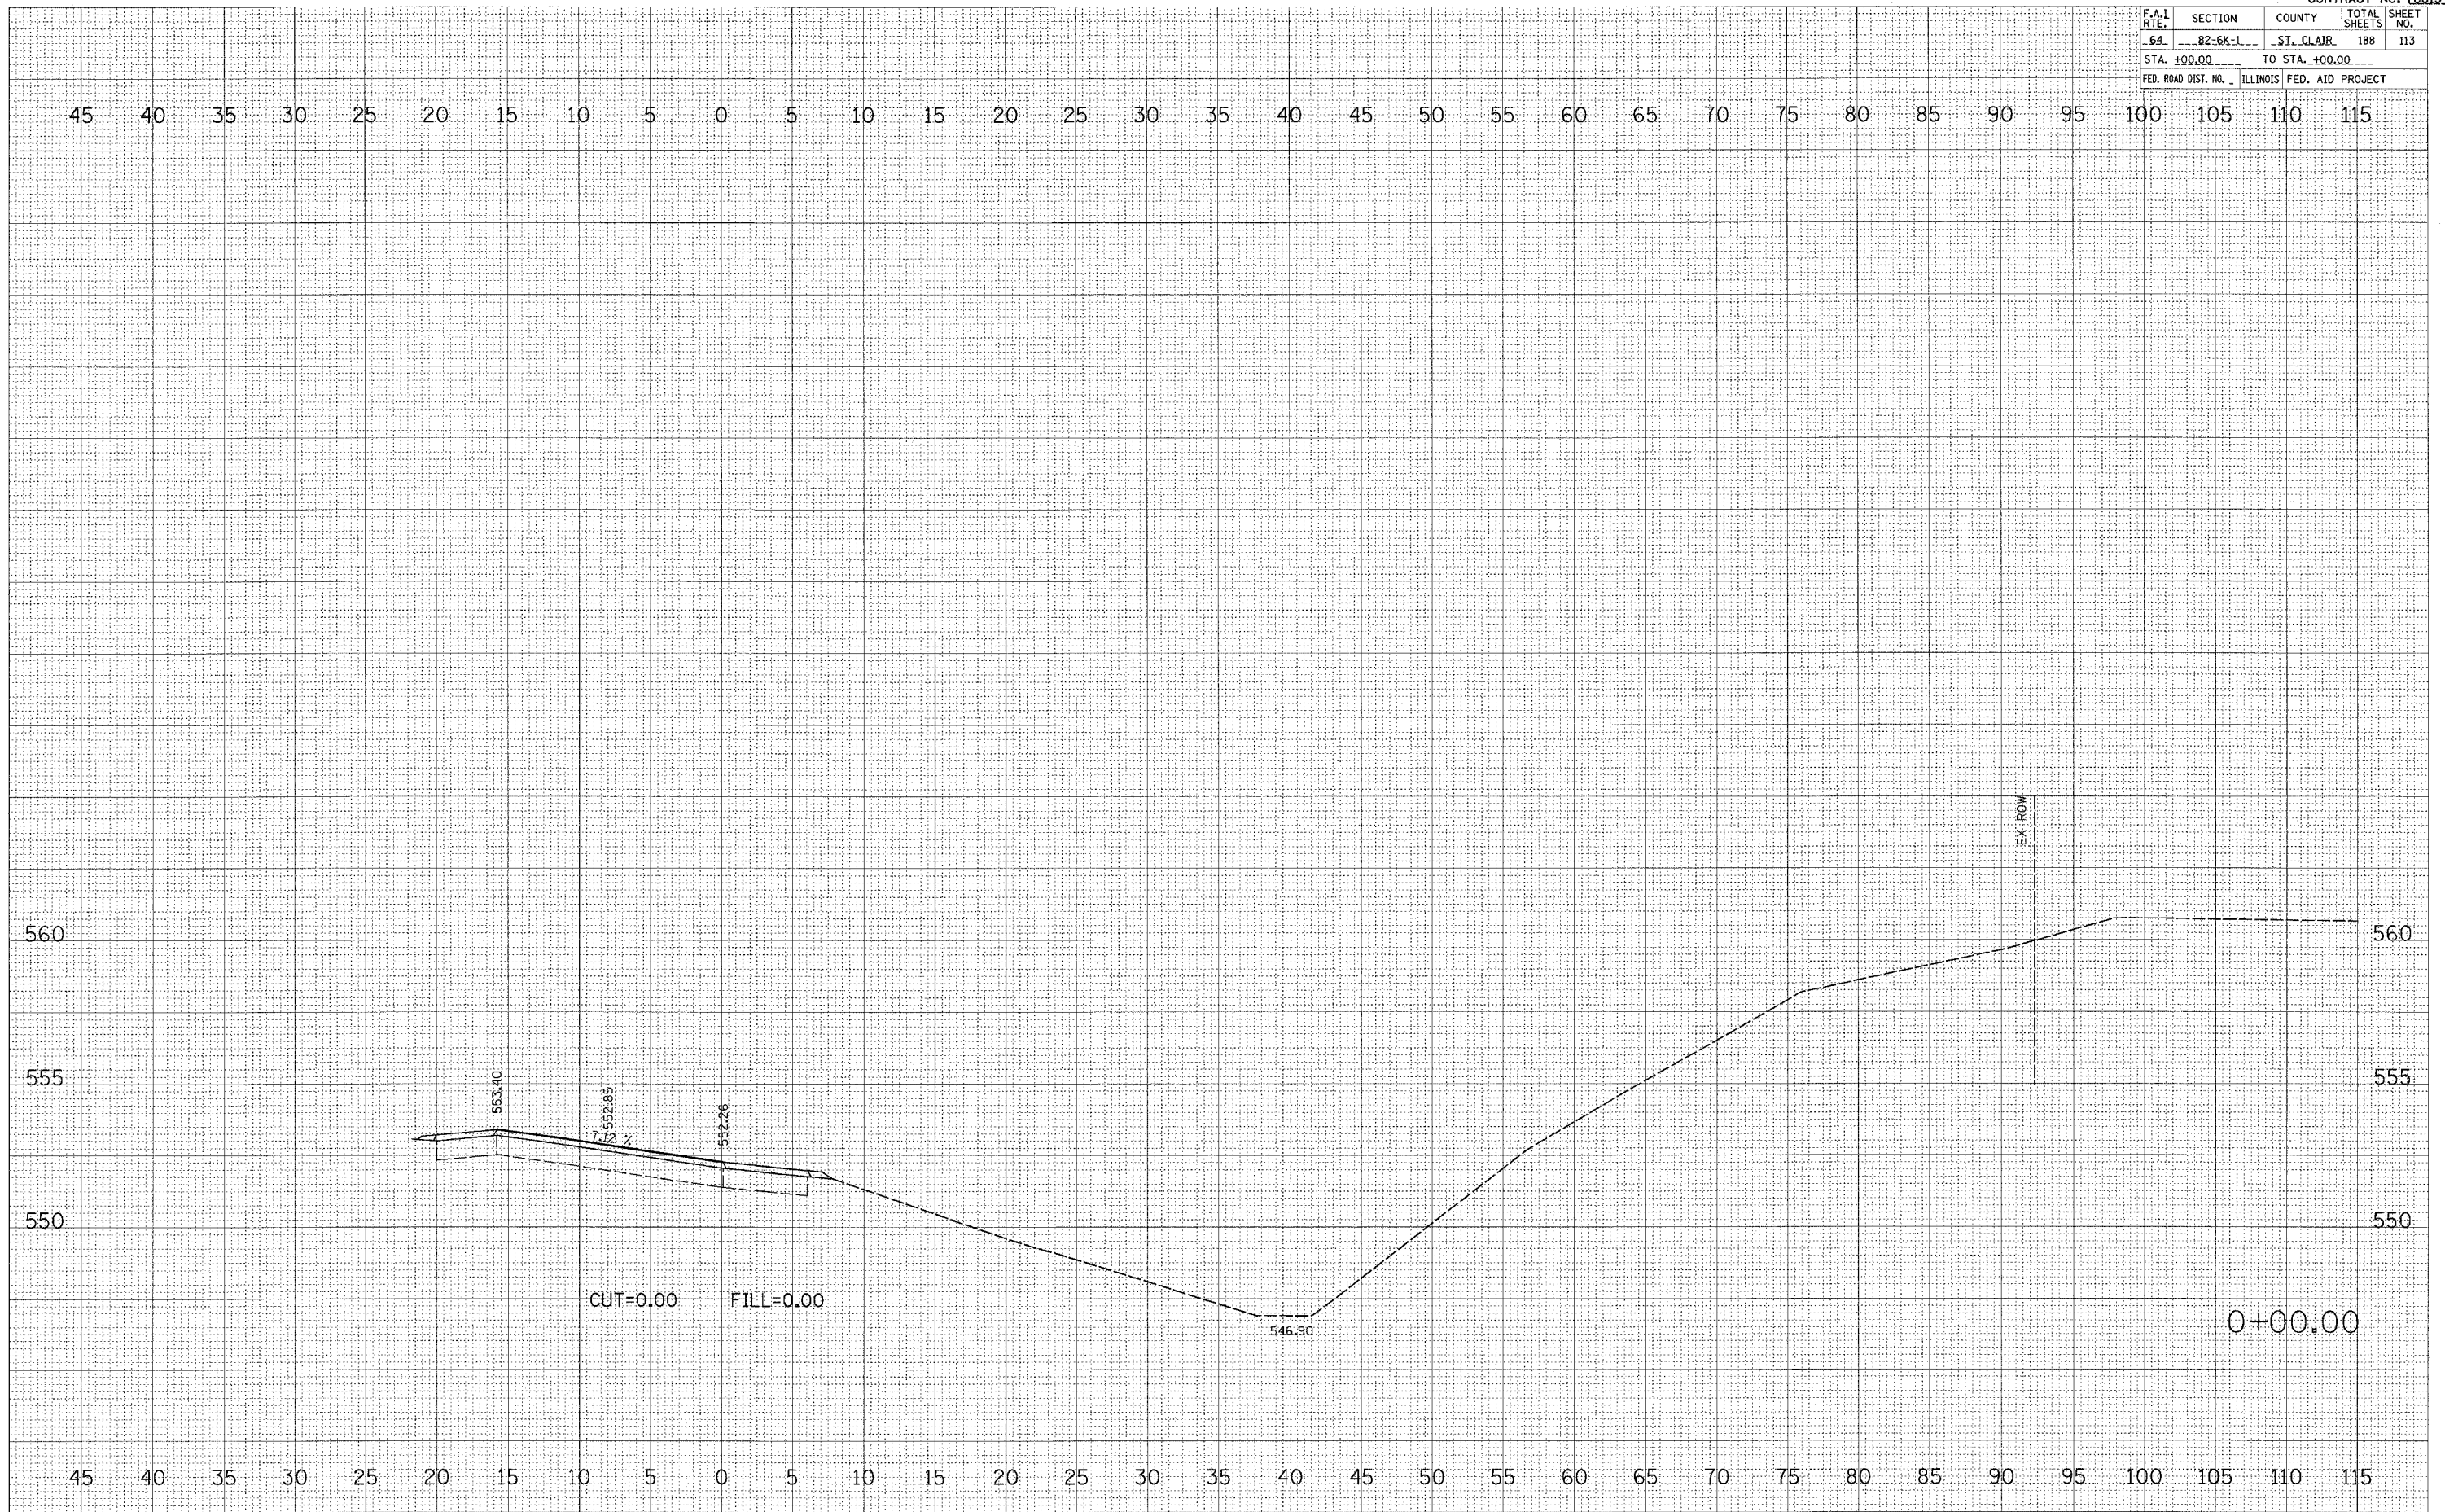

**S. E. RAMP**  
 STA. +00.00