


F.A.I. RTE.	SECTION	COUNTY	TOTAL SHEETS	SHEET NO.
64	82-5K-1	ST. CLAIR	188	114
STA. +50.00		TO STA. +150.00		
FED. ROAD DIST. NO. ILLINOIS FED. AID PROJECT				

DATE: _____
 BY: _____
 SURVEYED: _____
 SURVEY: _____
 NOTE BOOK: _____
 NO.: _____
 AREAS CHECKED: _____

DATE: _____
 BY: _____
 ORIGINAL SURVEY: _____
 SURVEY: _____
 NOTE BOOK: _____
 NO.: _____
 AREAS CHECKED: _____

PLOT DATE = 7/1/2005
 FILE NAME = c:\projects\76815\76815.dwg
 PLOT SCALE = 5.0000' / 1" IN.
 USER NAME = k-r-bass

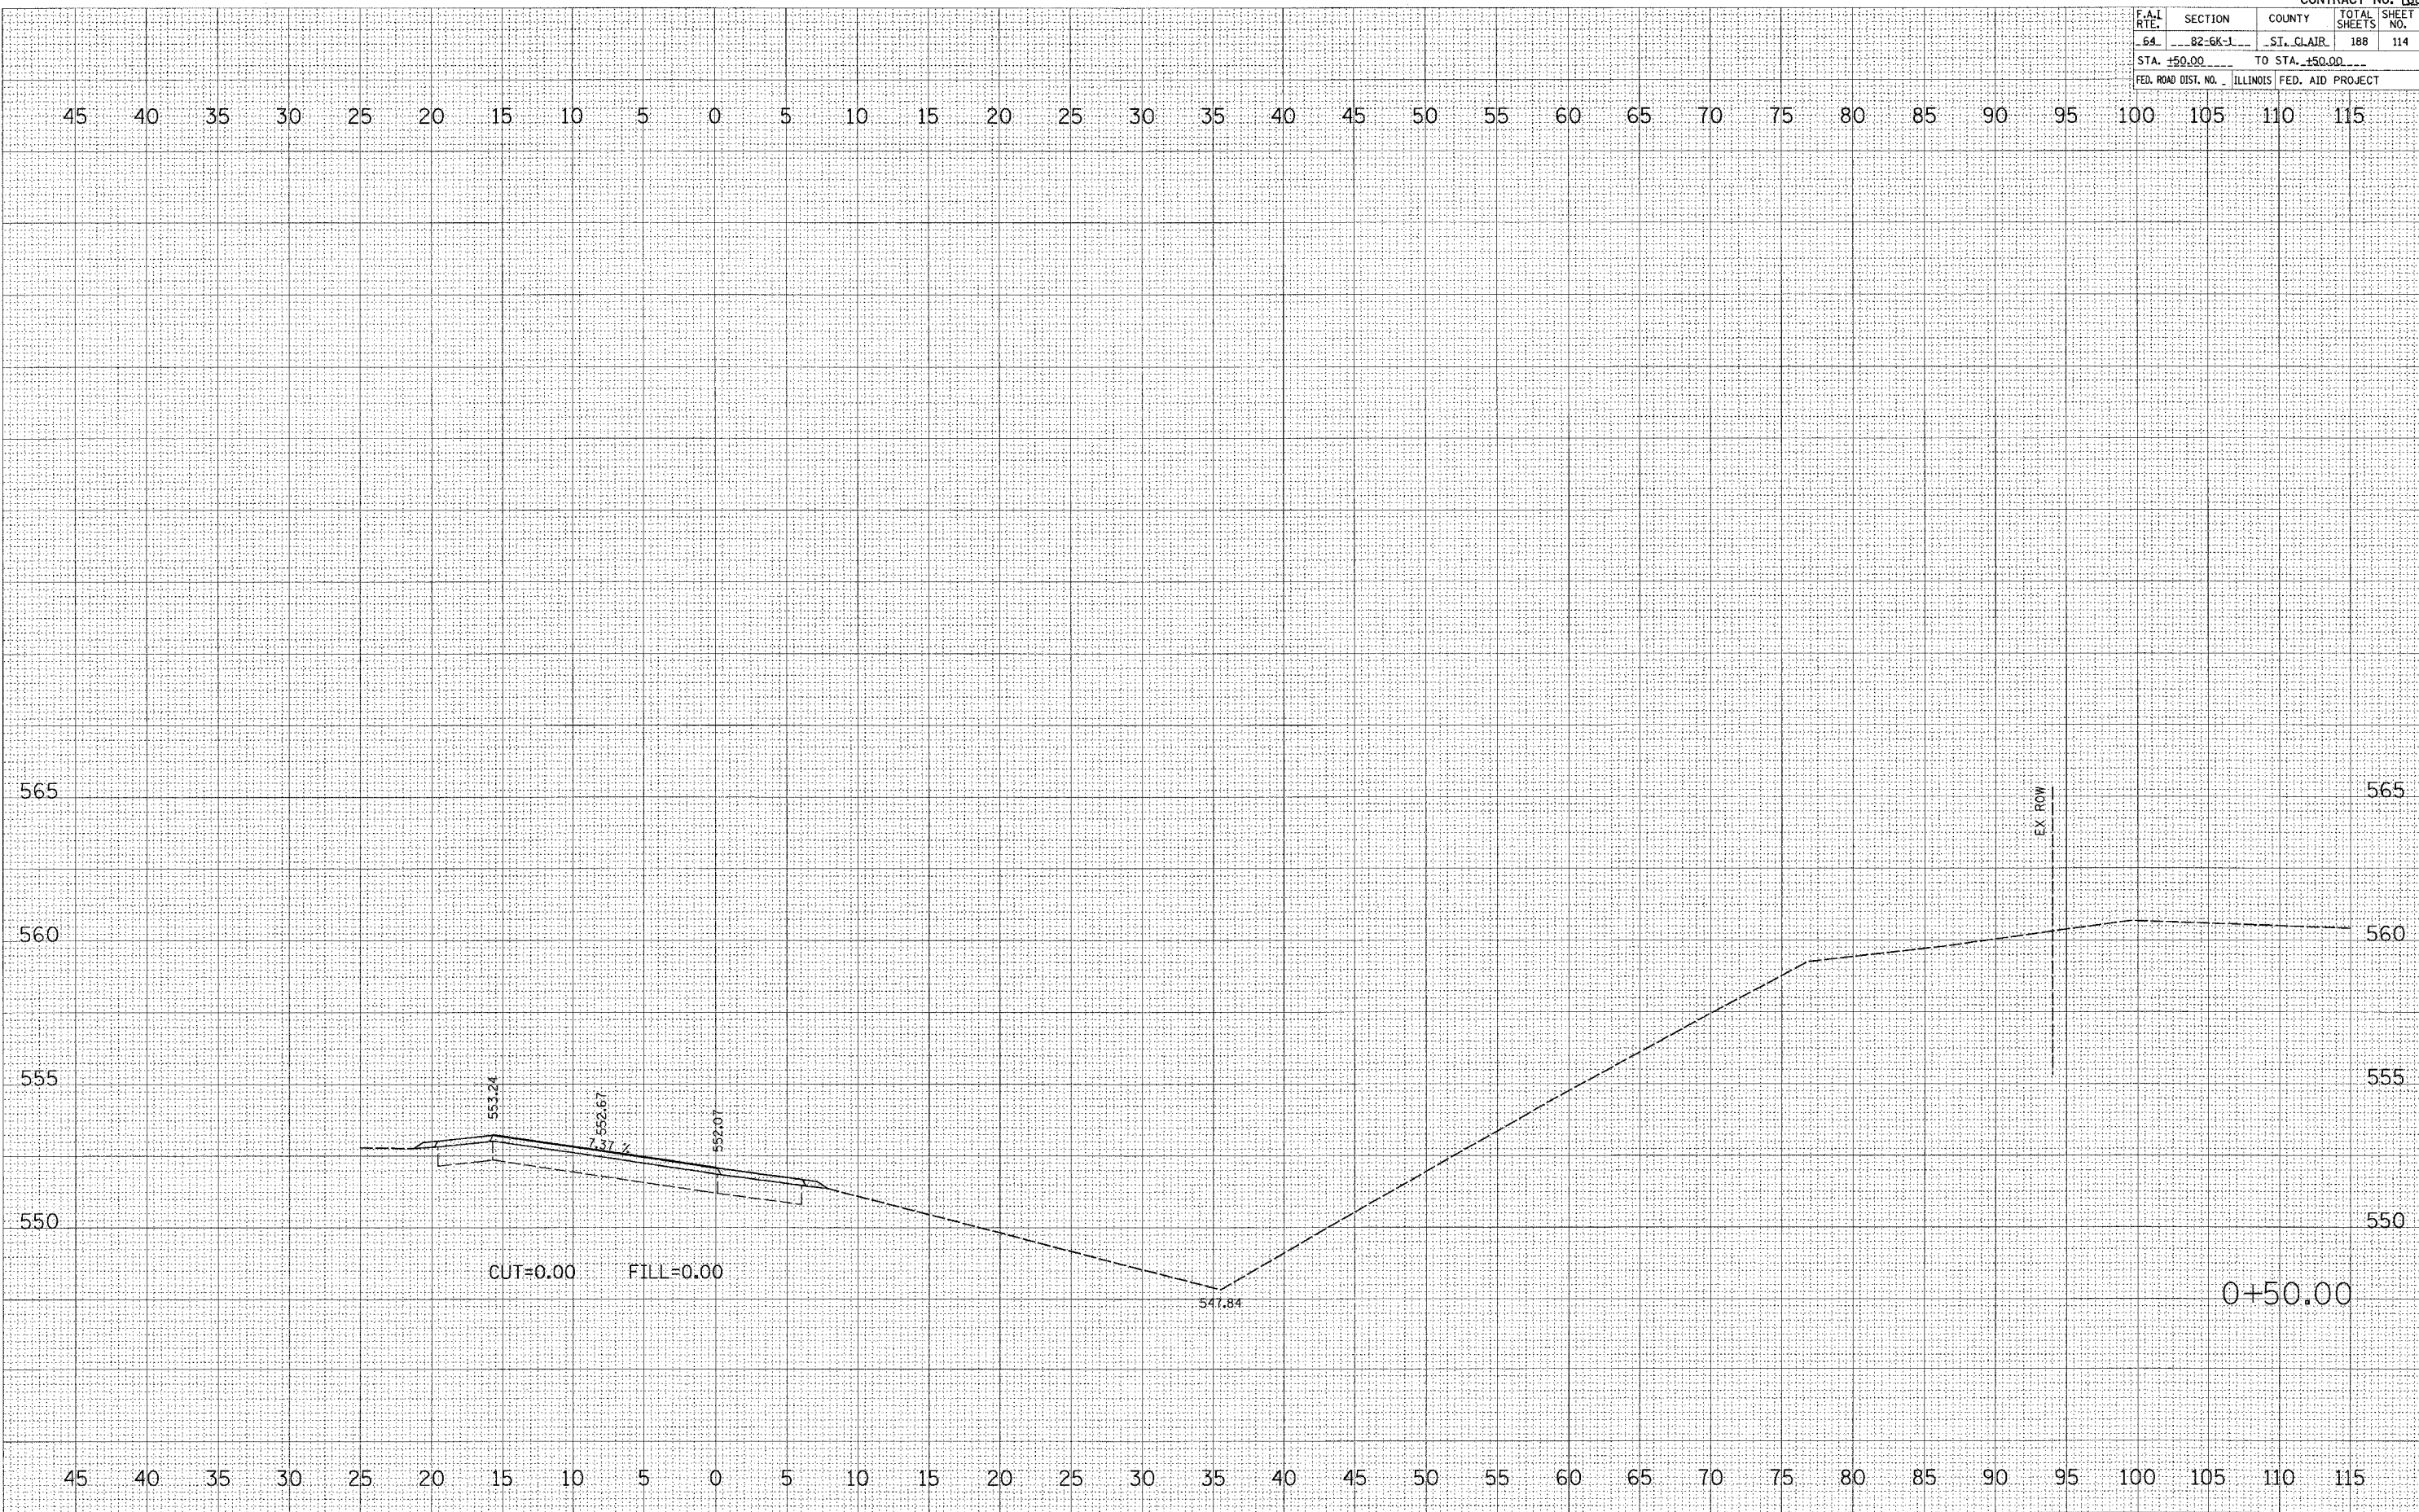

S. E. RAMP

STA. +50.00