


F.A.L. RTE.	SECTION	COUNTY	TOTAL SHEETS	SHEET NO.
64	82-6K-1	ST. CLAIR	188	116
STA. 2+00.00		TO STA. 2+50.00		
FED. ROAD DIST. NO.		ILLINOIS	FED. AID PROJECT	

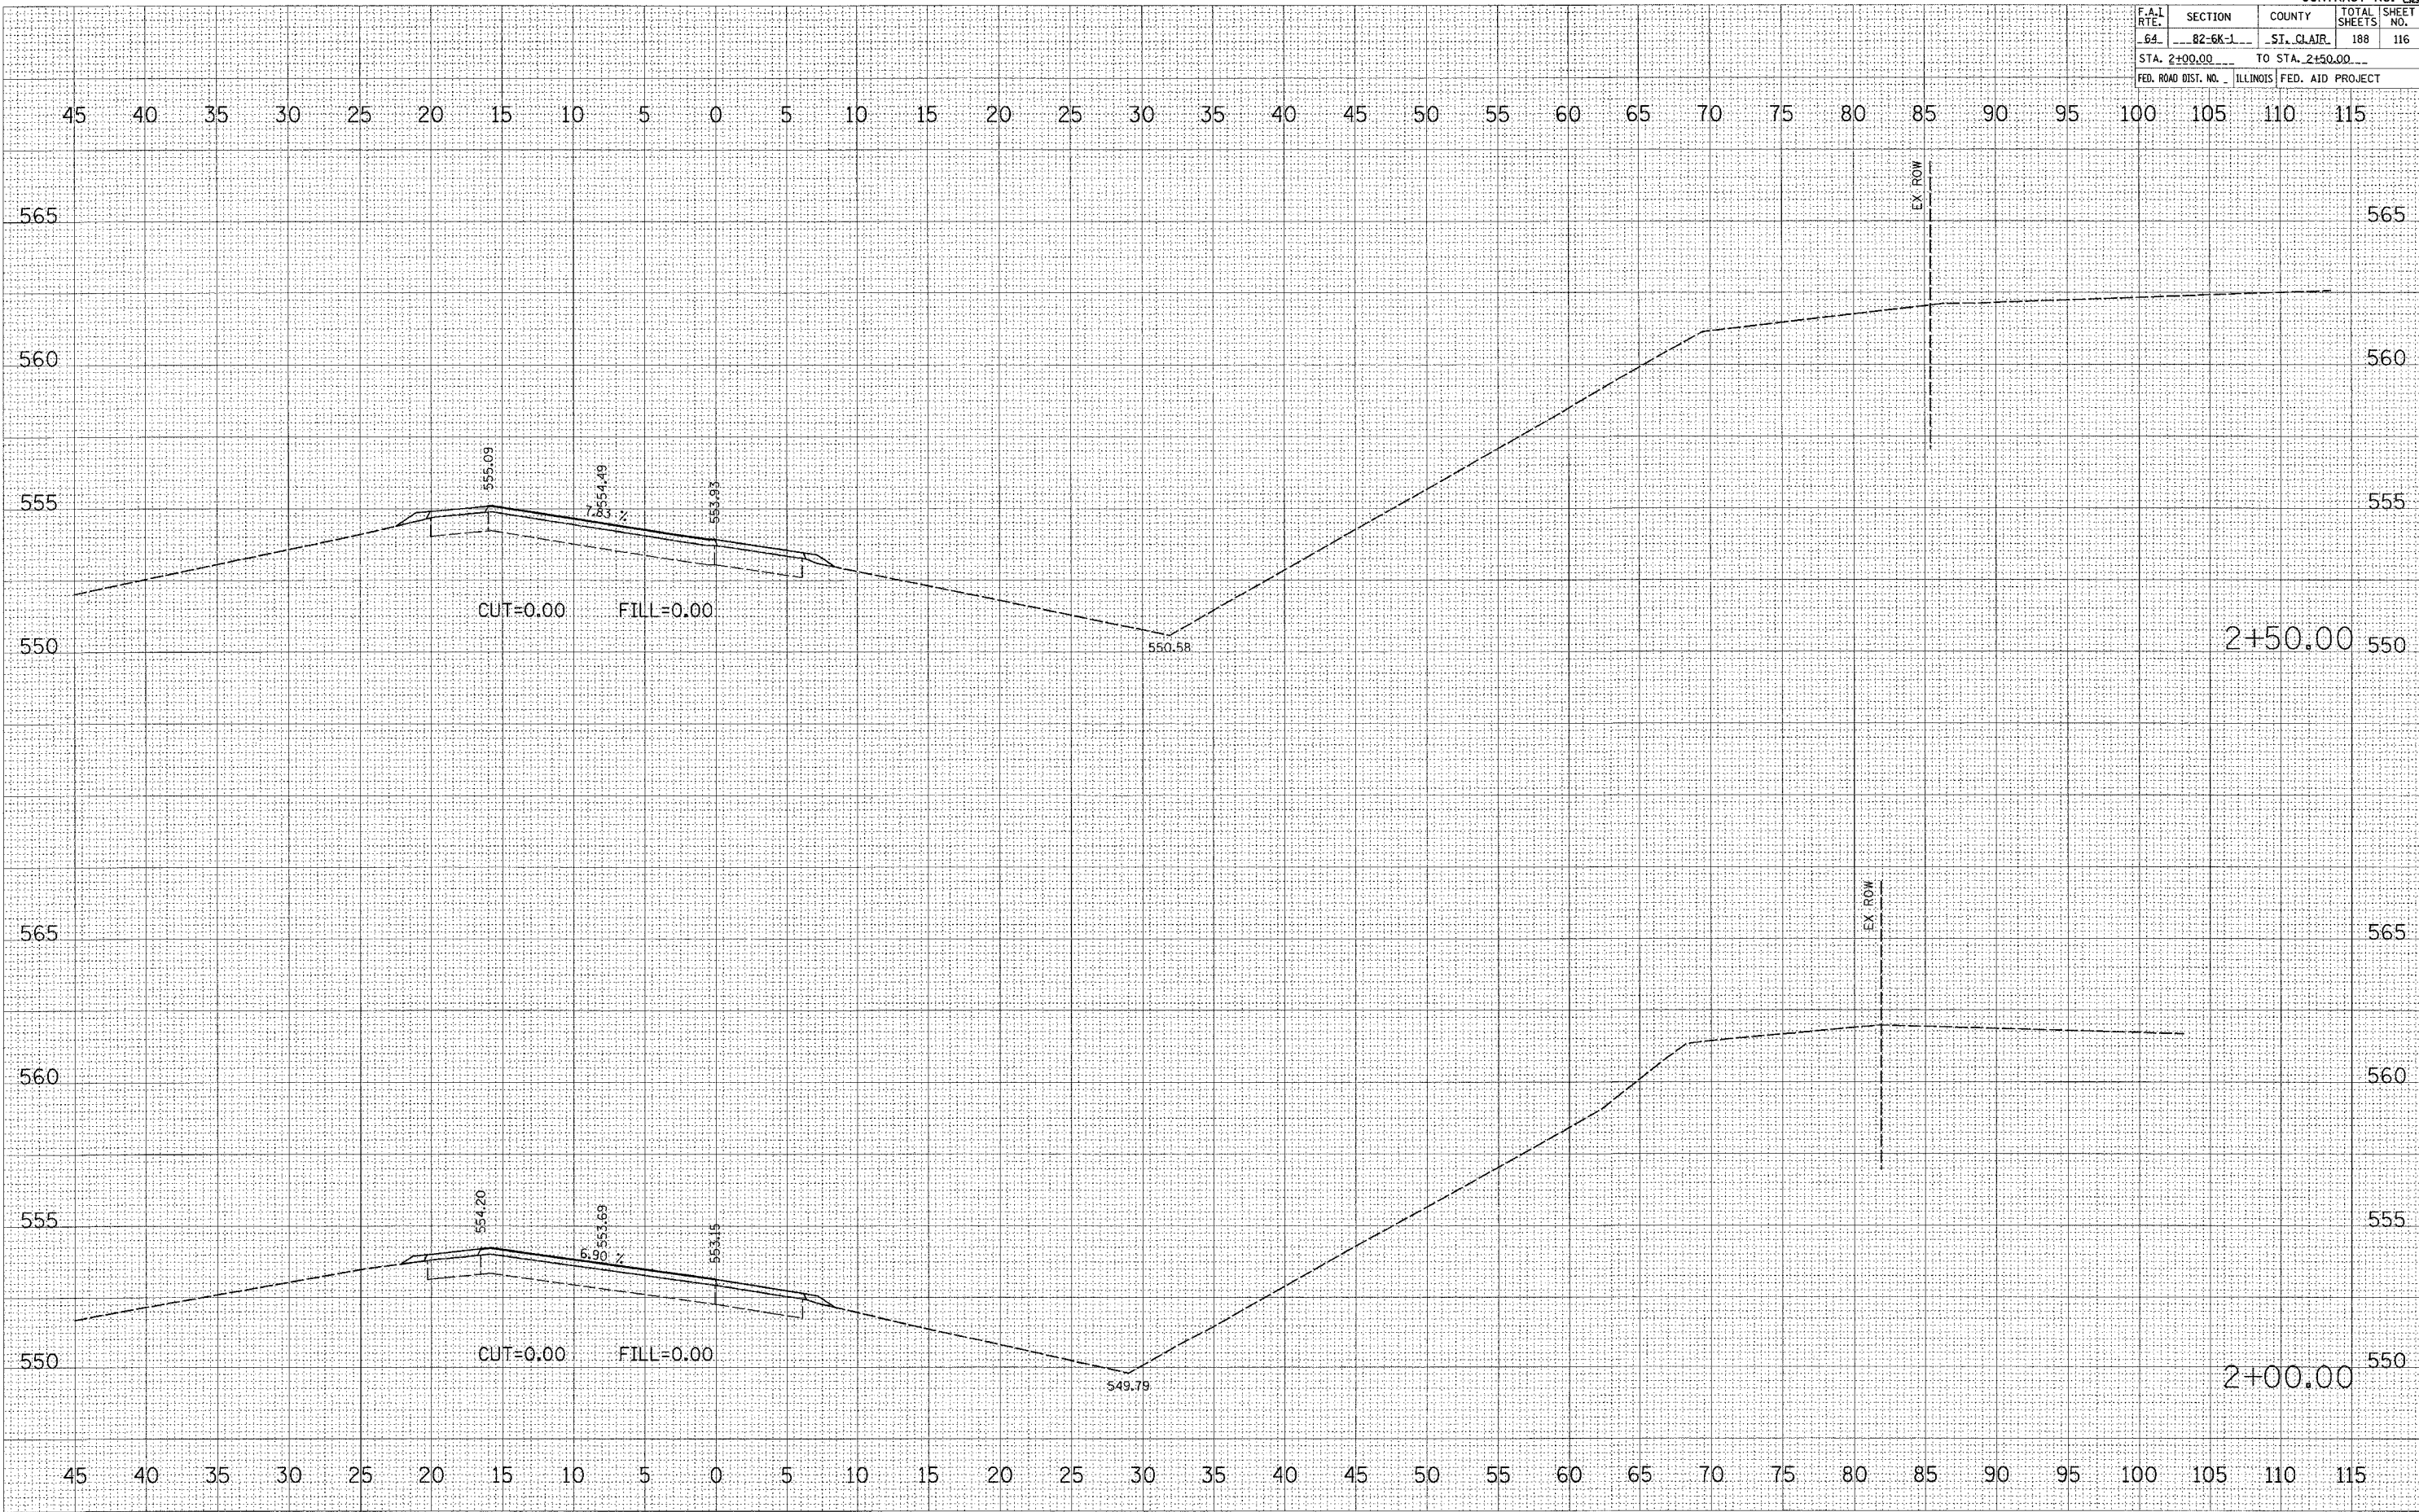

FINAL SURVEY NOTE BOOK NO. _____

DATE _____

BY _____

APPROVED _____

ORIGINAL SURVEY PLOTTED DATE _____

DATE _____

BY _____

APPROVED _____

PLOT DATE = 7/1/2005
 FILE NAME = c:\projects\ed0584\plan\assnt0584.dwg
 PLOT SCALE = 5.0000' / 1" IN.
 USER NAME = krtalal