


F.A.L. RTE.	SECTION	COUNTY	TOTAL SHEETS	SHEET NO.
64	82-6K-1	ST. CLAIR	188	117
STA. 3+00.00		TO STA. 3+50.00		
FED. ROAD DIST. NO.		ILLINOIS FED. AID PROJECT		

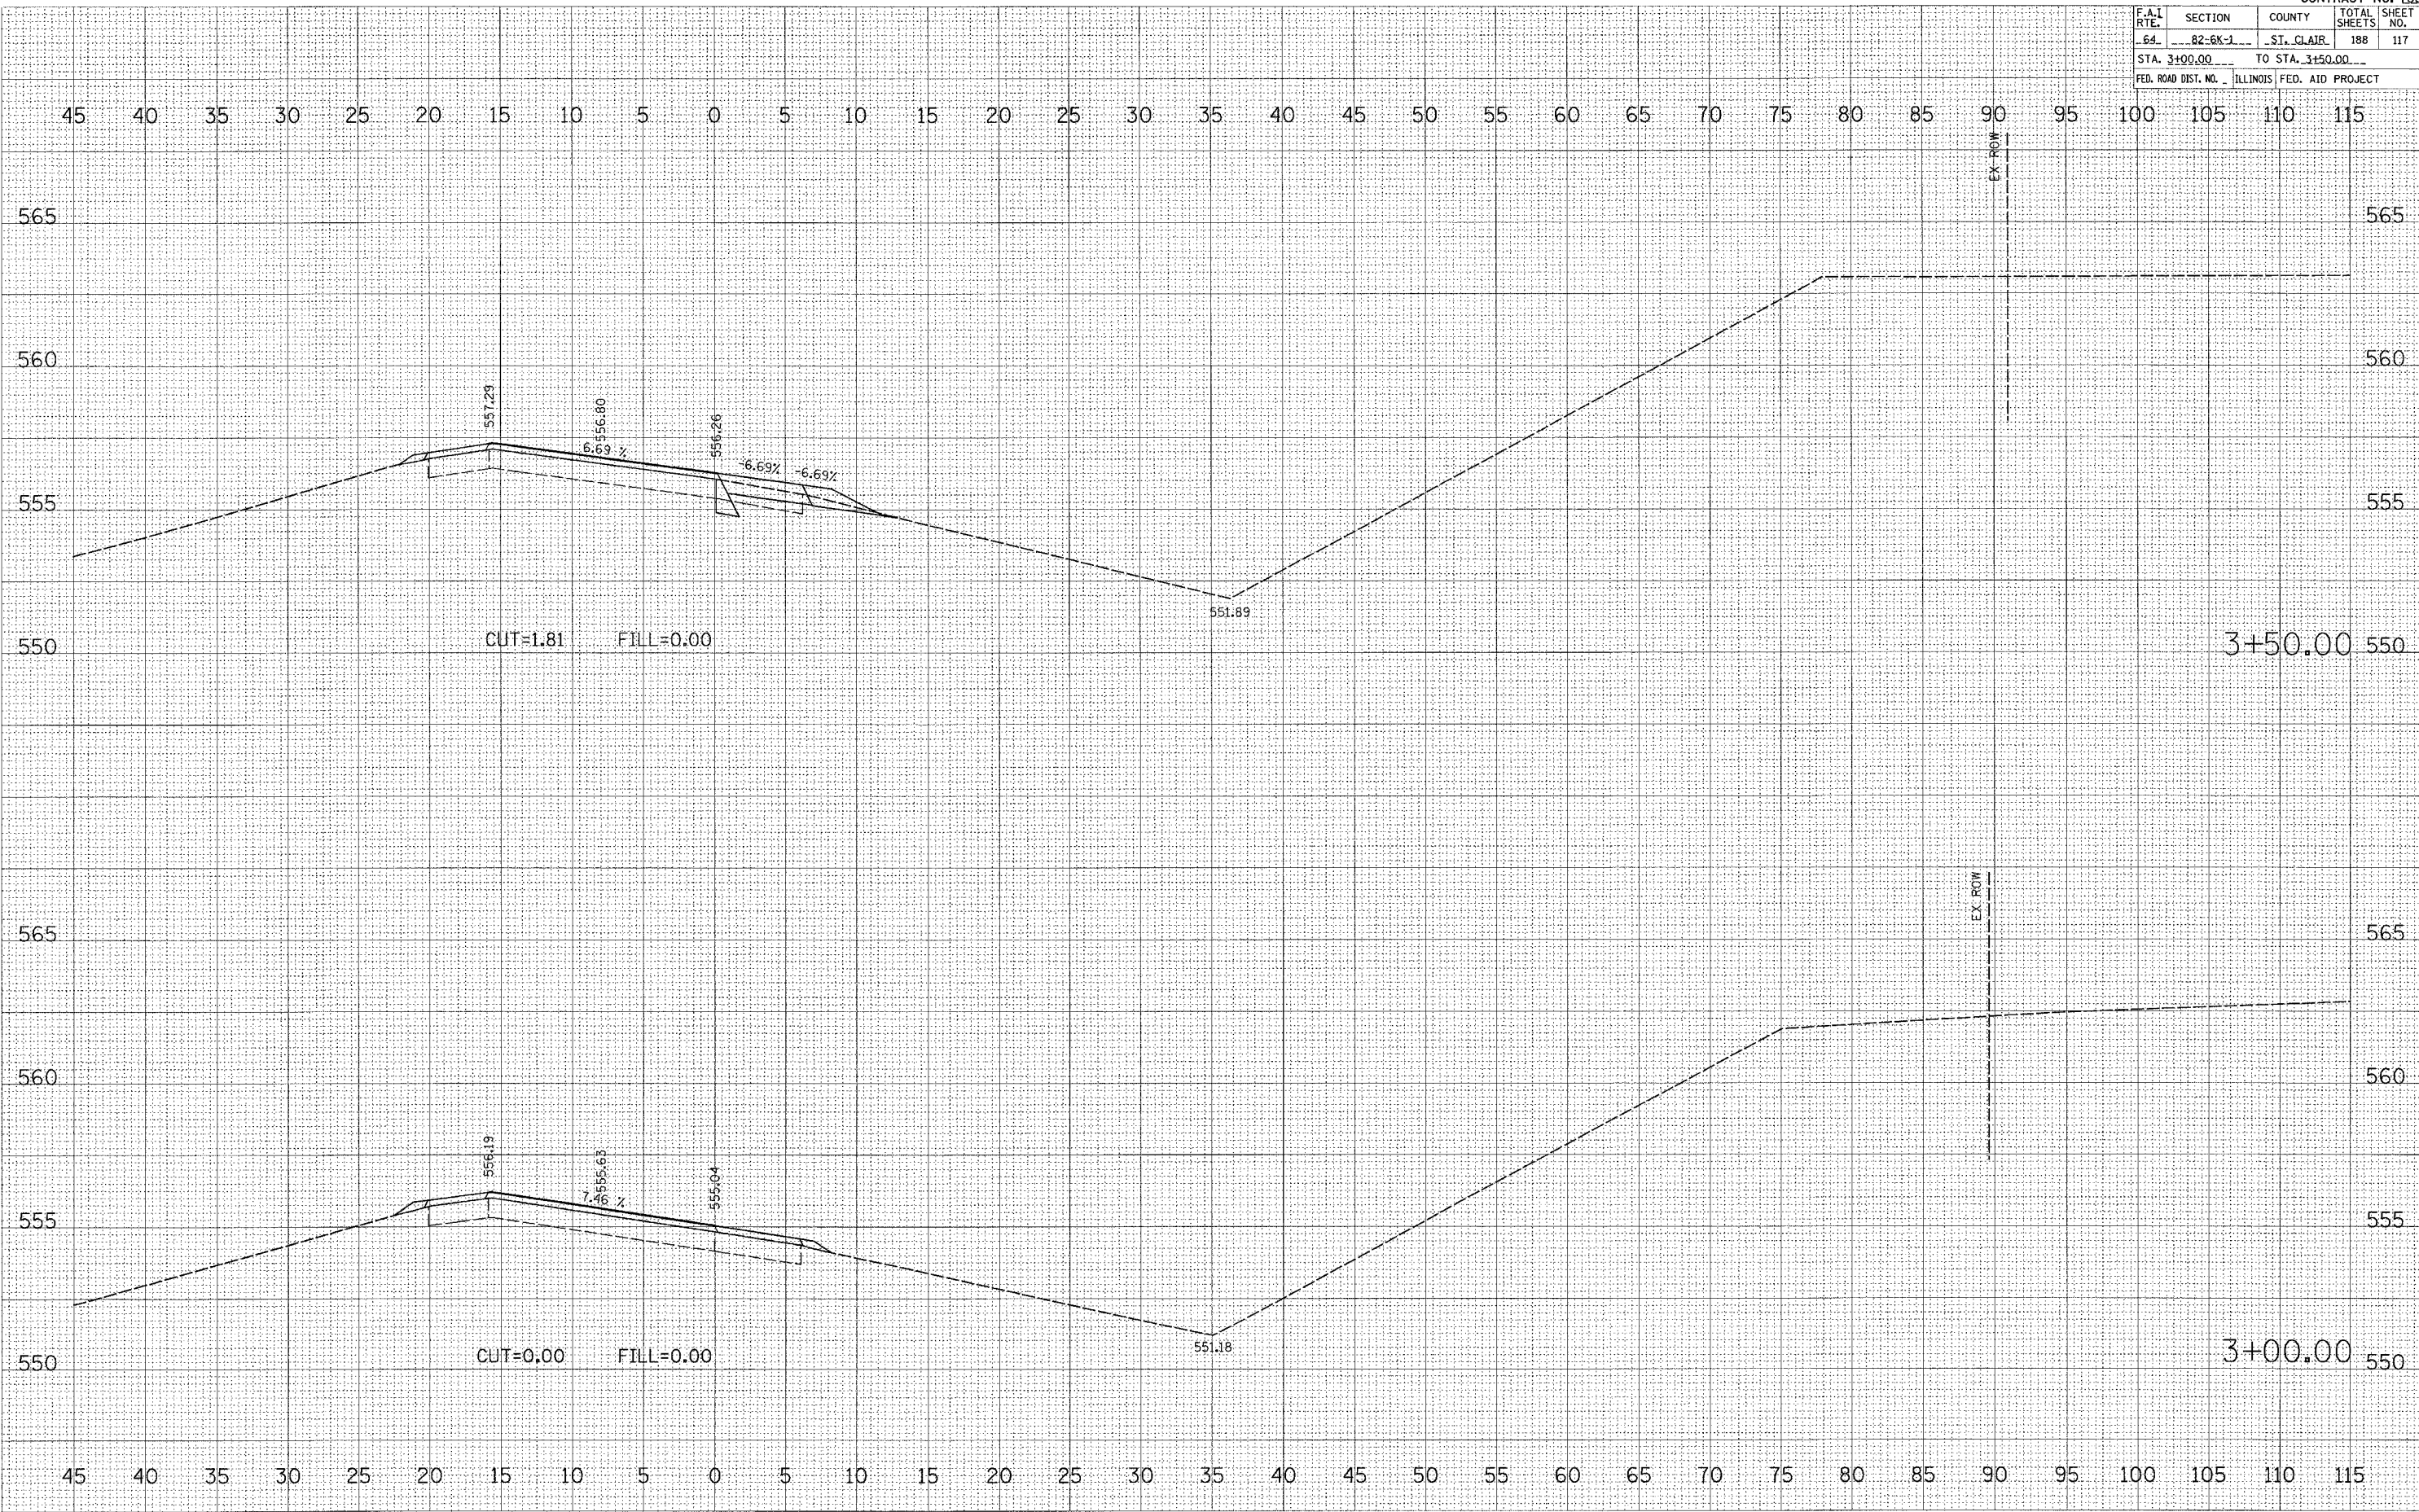

DATE: _____
 BY: _____
 SURVEILED: _____
 ORIGINAL SURVEY: _____
 NOTE BOOK: _____
 AREAS CHECKED: _____

DATE: _____
 BY: _____
 SURVEILED: _____
 ORIGINAL SURVEY: _____
 NOTE BOOK: _____
 AREAS CHECKED: _____

PLOT DATE = 7/1/2005
 FILE NAME = c:\projects\76815\plan\3+00\3+00.dwg
 PLOT SCALE = 5.0000' / 1" = 1/200
 USER NAME = knt-lsc