


F.A.I. RTE.	SECTION	COUNTY	TOTAL SHEETS	SHEET NO.
64	82-6K-J	ST. CLAIR	188	118
STA. 4+00.00		TO STA. 4+00.00		
FED. ROAD DIST. NO. ILLINOIS FED. AID PROJECT				

FINAL SURVEY SURVEYED \_\_\_\_\_ DATE \_\_\_\_\_  
 PLOTTED \_\_\_\_\_  
 NOTE BOOK \_\_\_\_\_  
 AREAS CHECKED \_\_\_\_\_

ORIGINAL SURVEY SURVEYED \_\_\_\_\_ DATE \_\_\_\_\_  
 PLOTTED \_\_\_\_\_  
 AREAS CHECKED \_\_\_\_\_

PLOT DATE = 7/1/2005  
 FILE NAME = c:\p05\p05a\p05a.dwg  
 PLOT SCALE = 5,000 / IN.  
 USER NAME = ka-lisa1

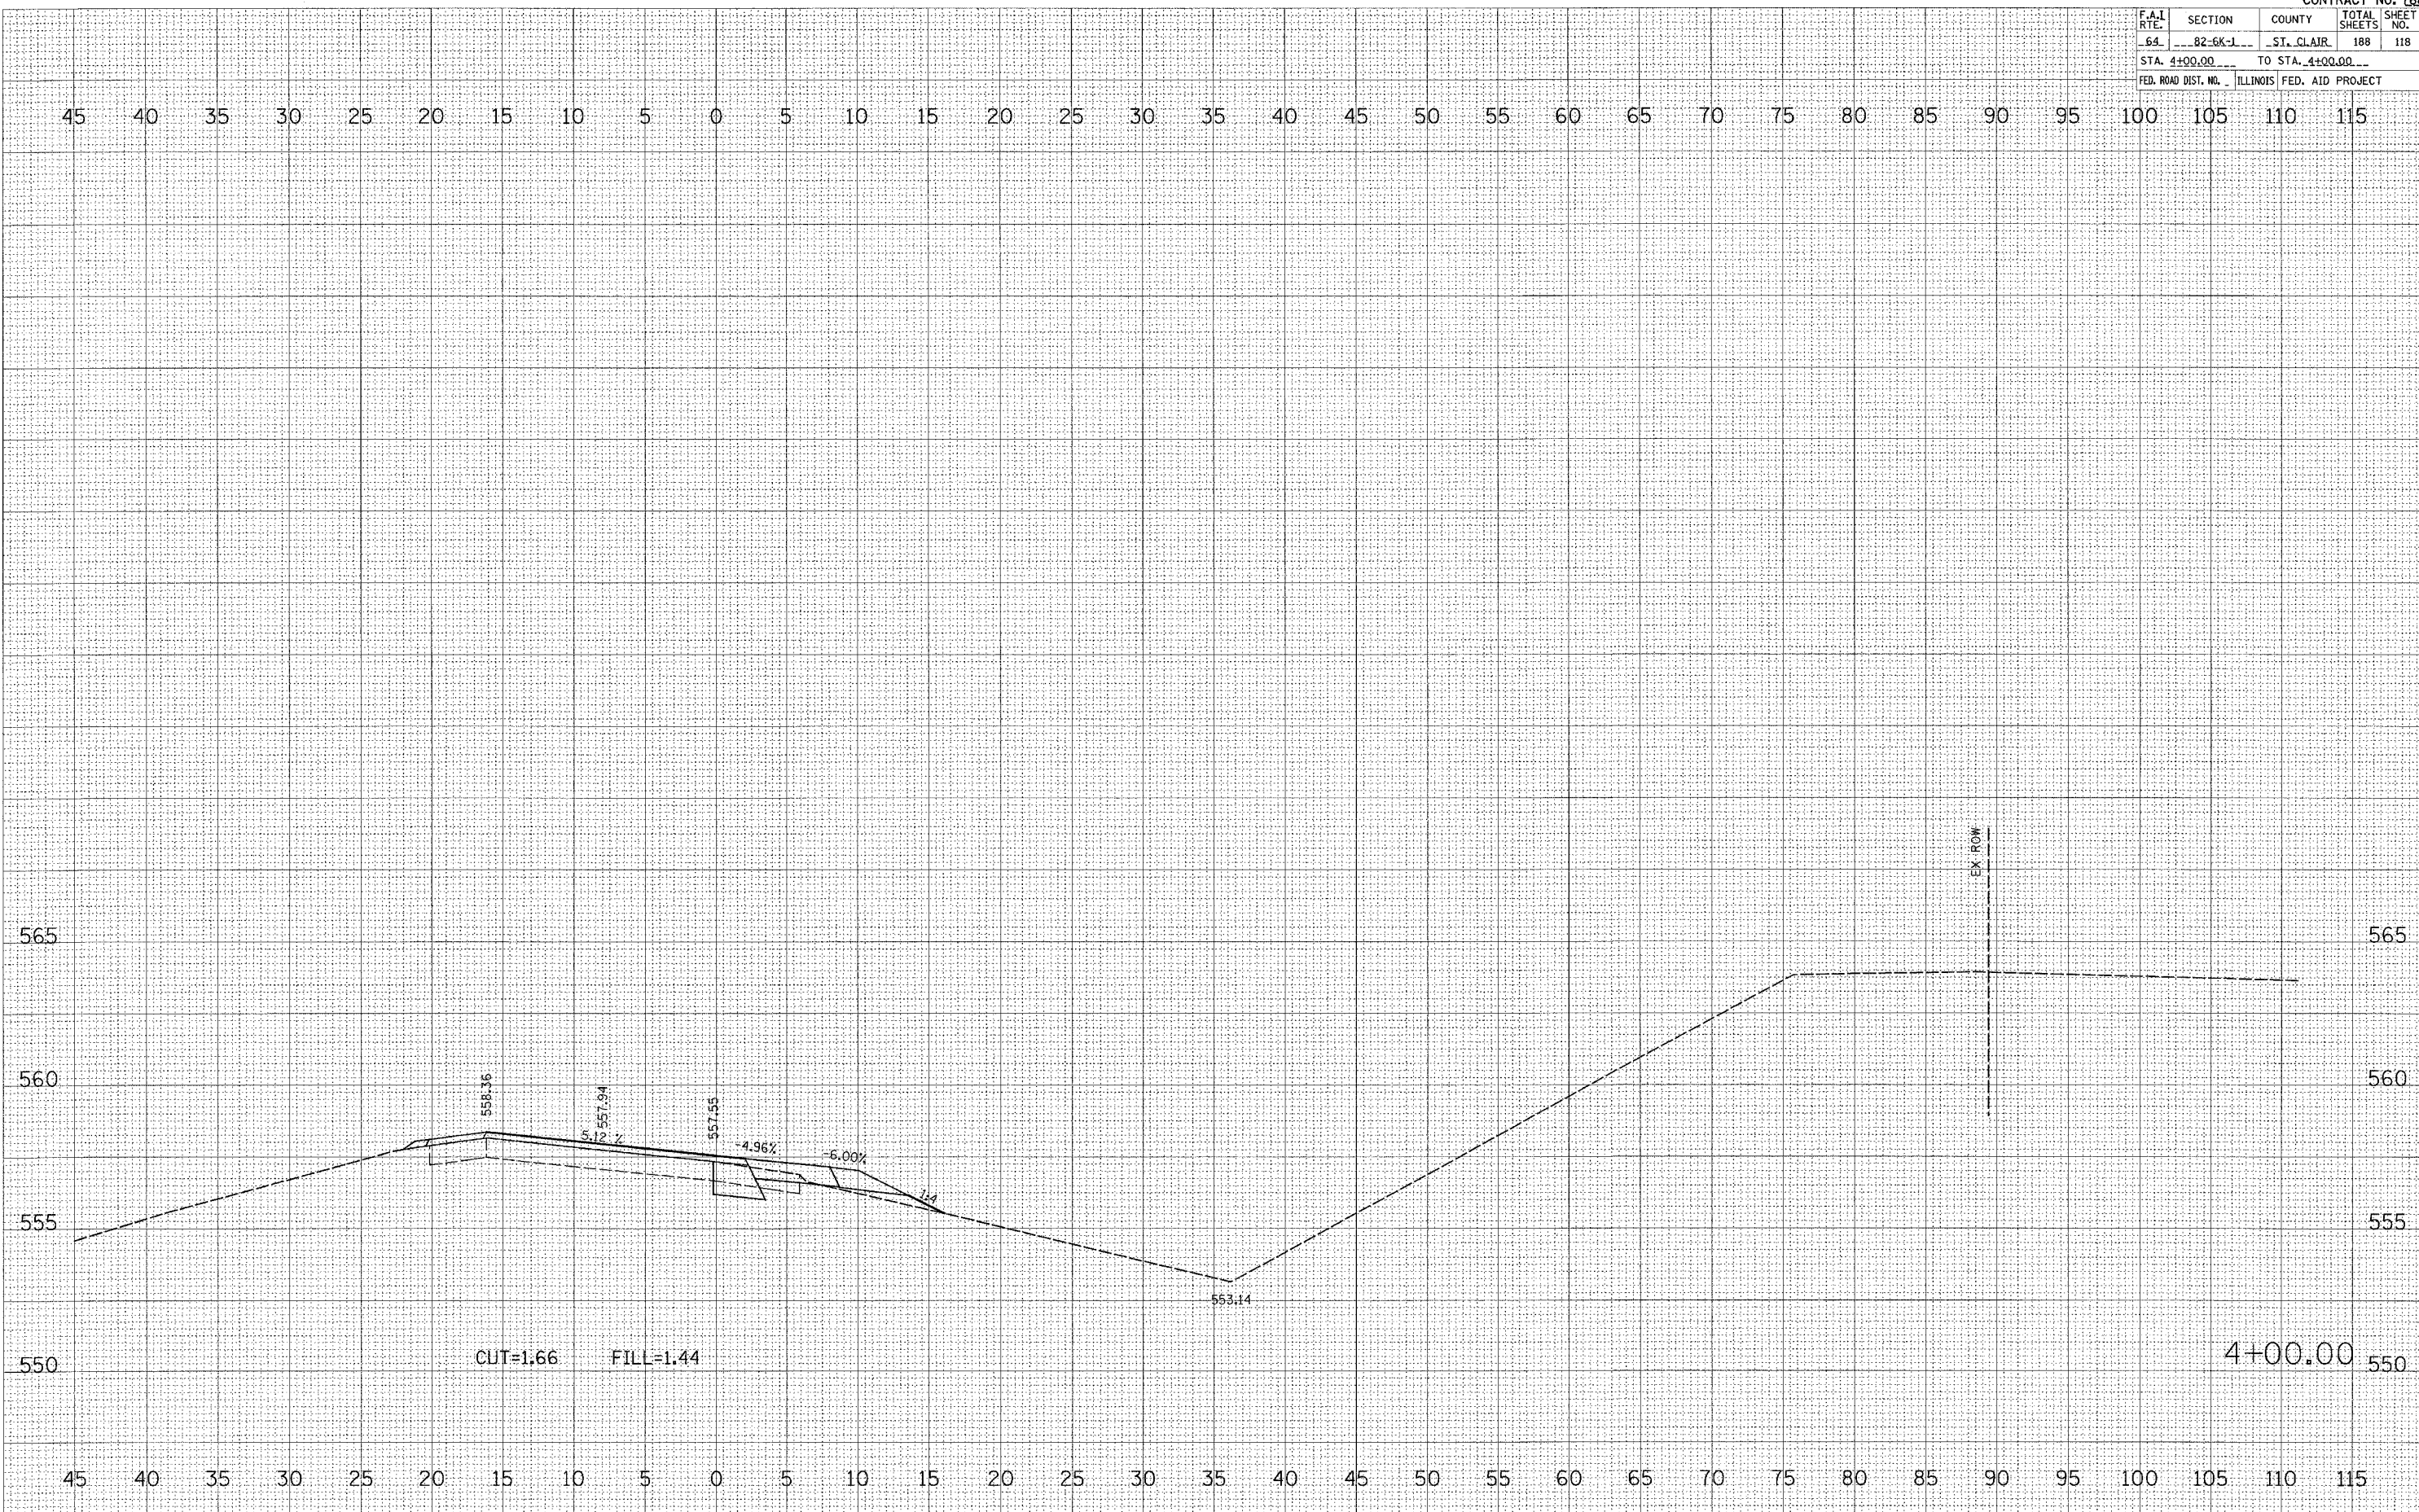

CUT=1.66 FILL=1.44

4+00.00