


F.A.L. RTE.	SECTION	COUNTY	TOTAL SHEETS	SHEET NO.
64	82-6K-1	ST. CLAIR	188	119
STA. 4+50.00		TO STA. 4+50.00		
FED. ROAD DIST. NO. ILLINOIS FED. AID PROJECT				

FINAL SURVEY	SURVEYED	BY
NOTE BOOK	PLOTTED	
NO.	TEMPLATE	
	DATE	
	AREA CHECKED	

ORIGINAL SURVEY	DATE
FILE NAME	
USER NAME	

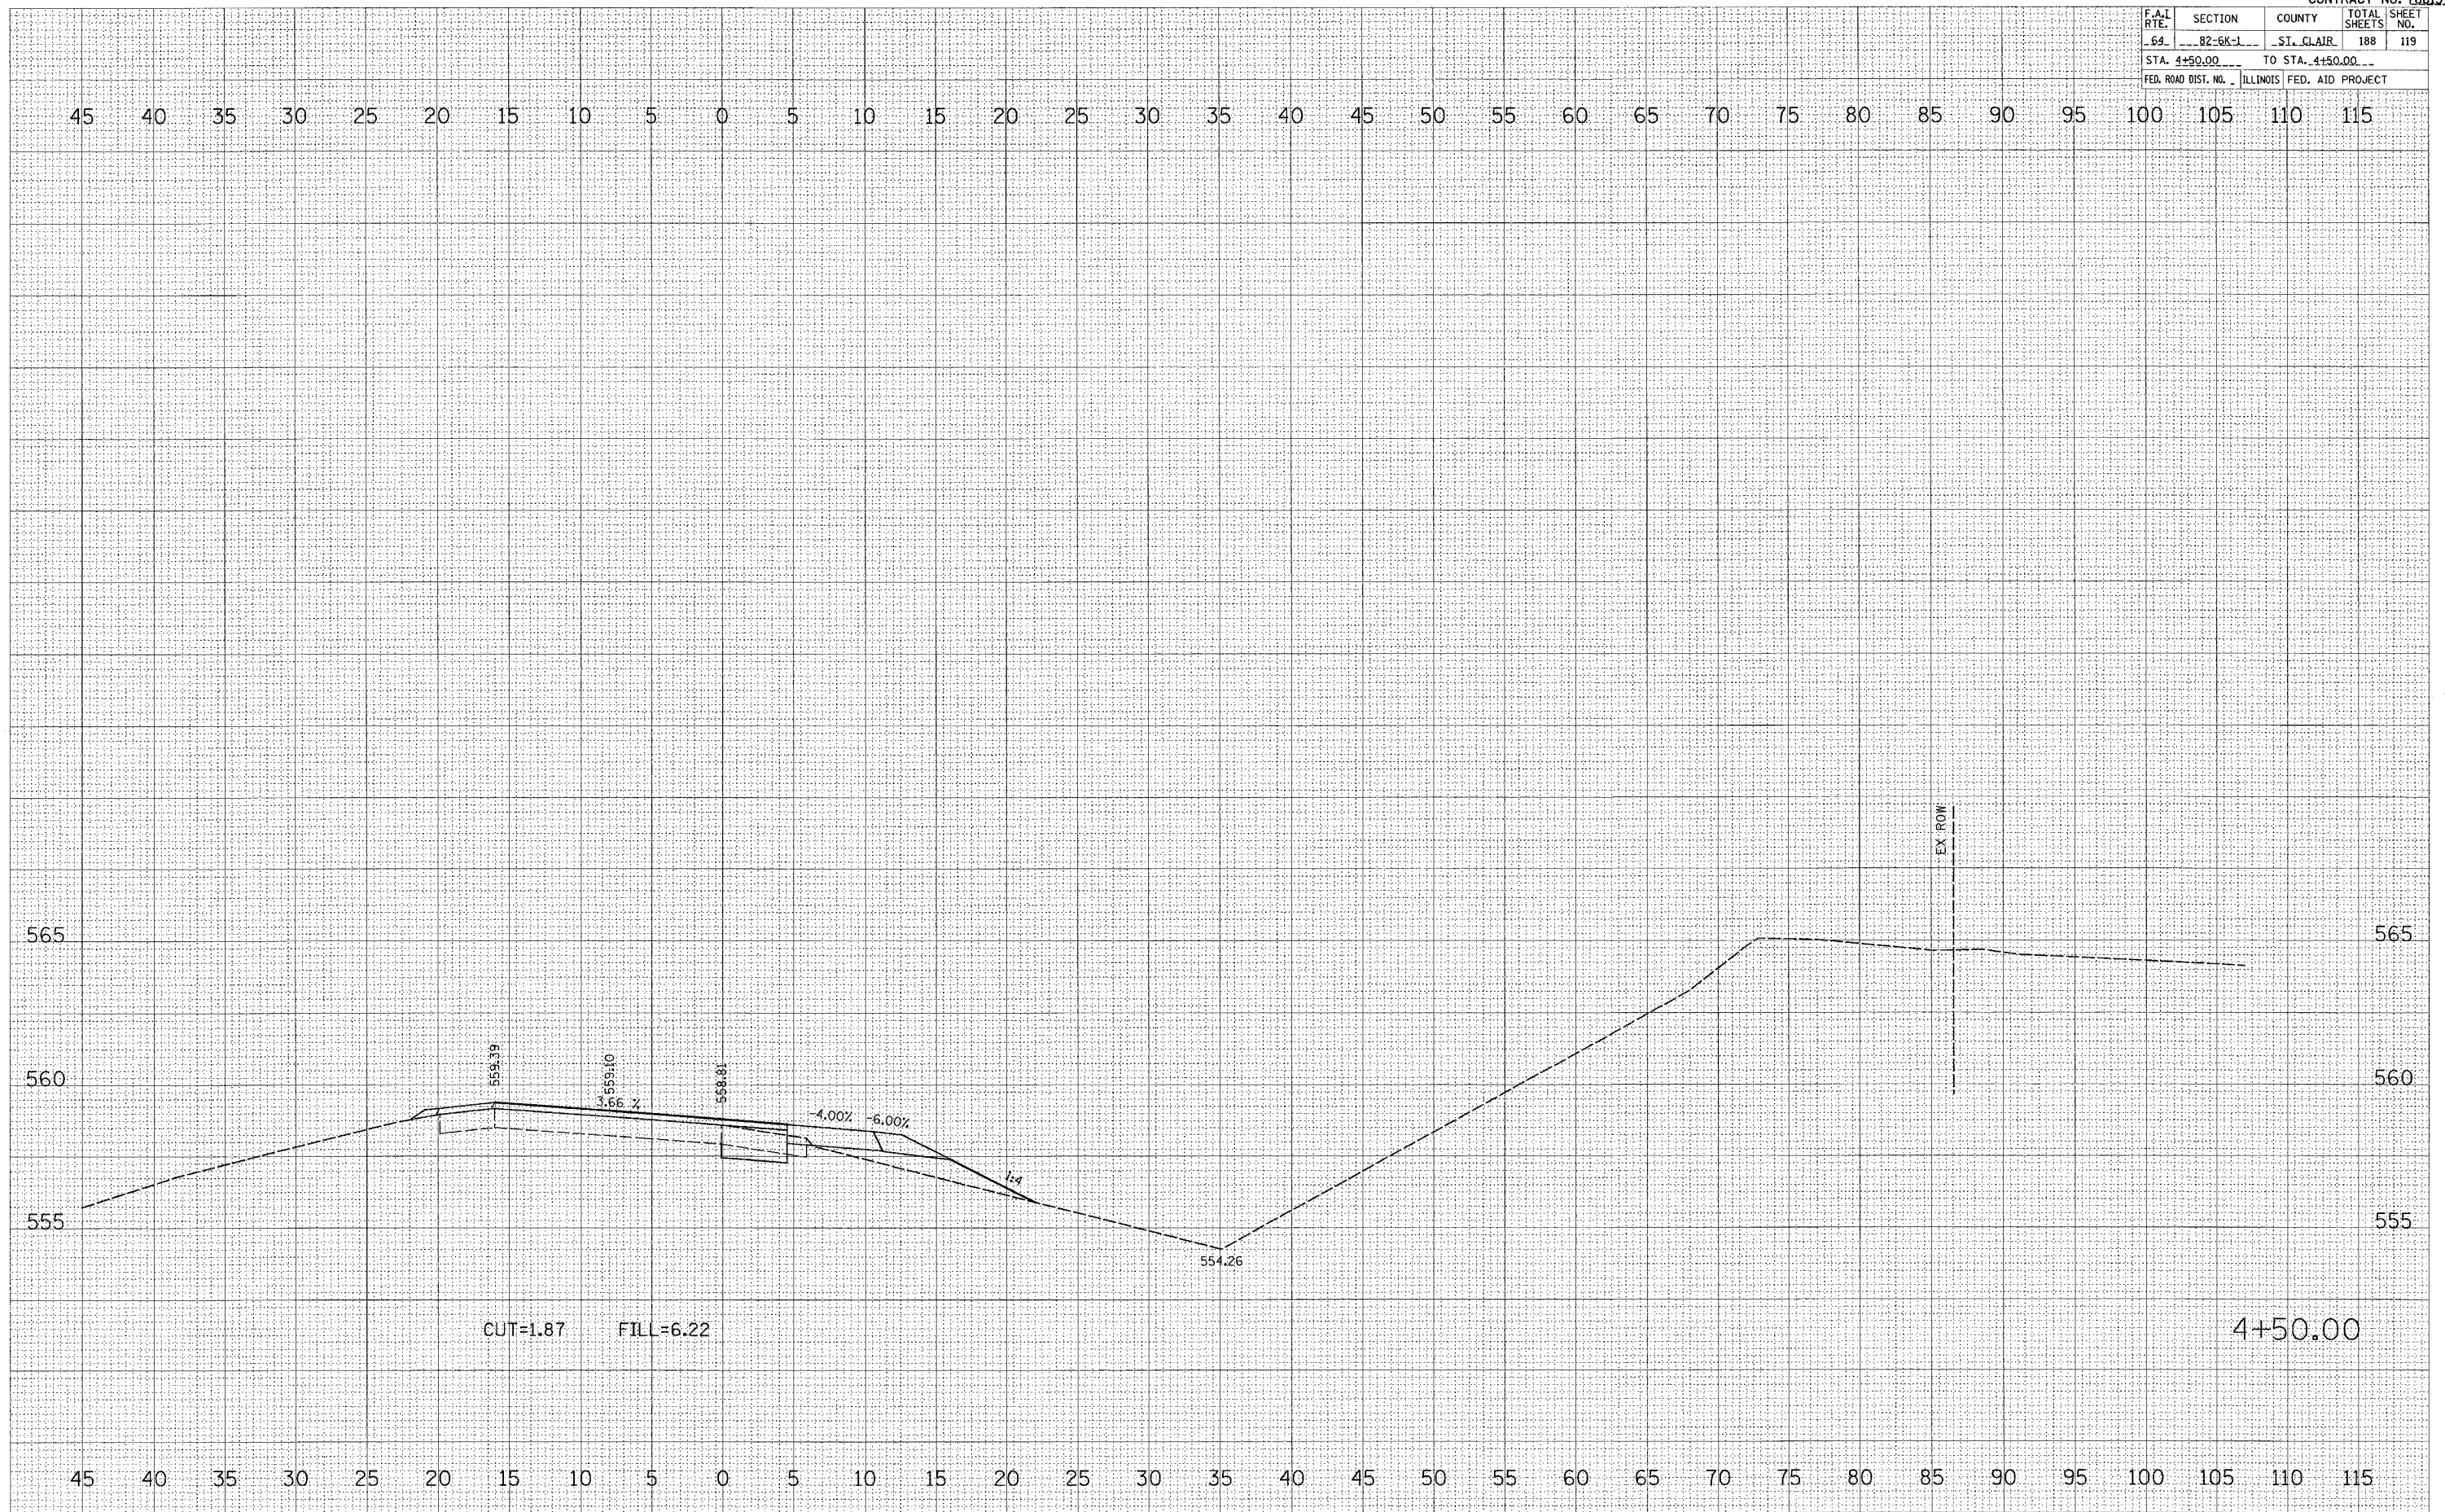

4+50.00