


F.A.I. RTE.	SECTION	COUNTY	TOTAL SHEETS	SHEET NO.
64	82-6K-1	ST. CLAIR	188	129
STA. 5+00.00		TO STA. 5+50.00		
FED. ROAD DIST. NO.	ILLINOIS	FED. AID PROJECT		

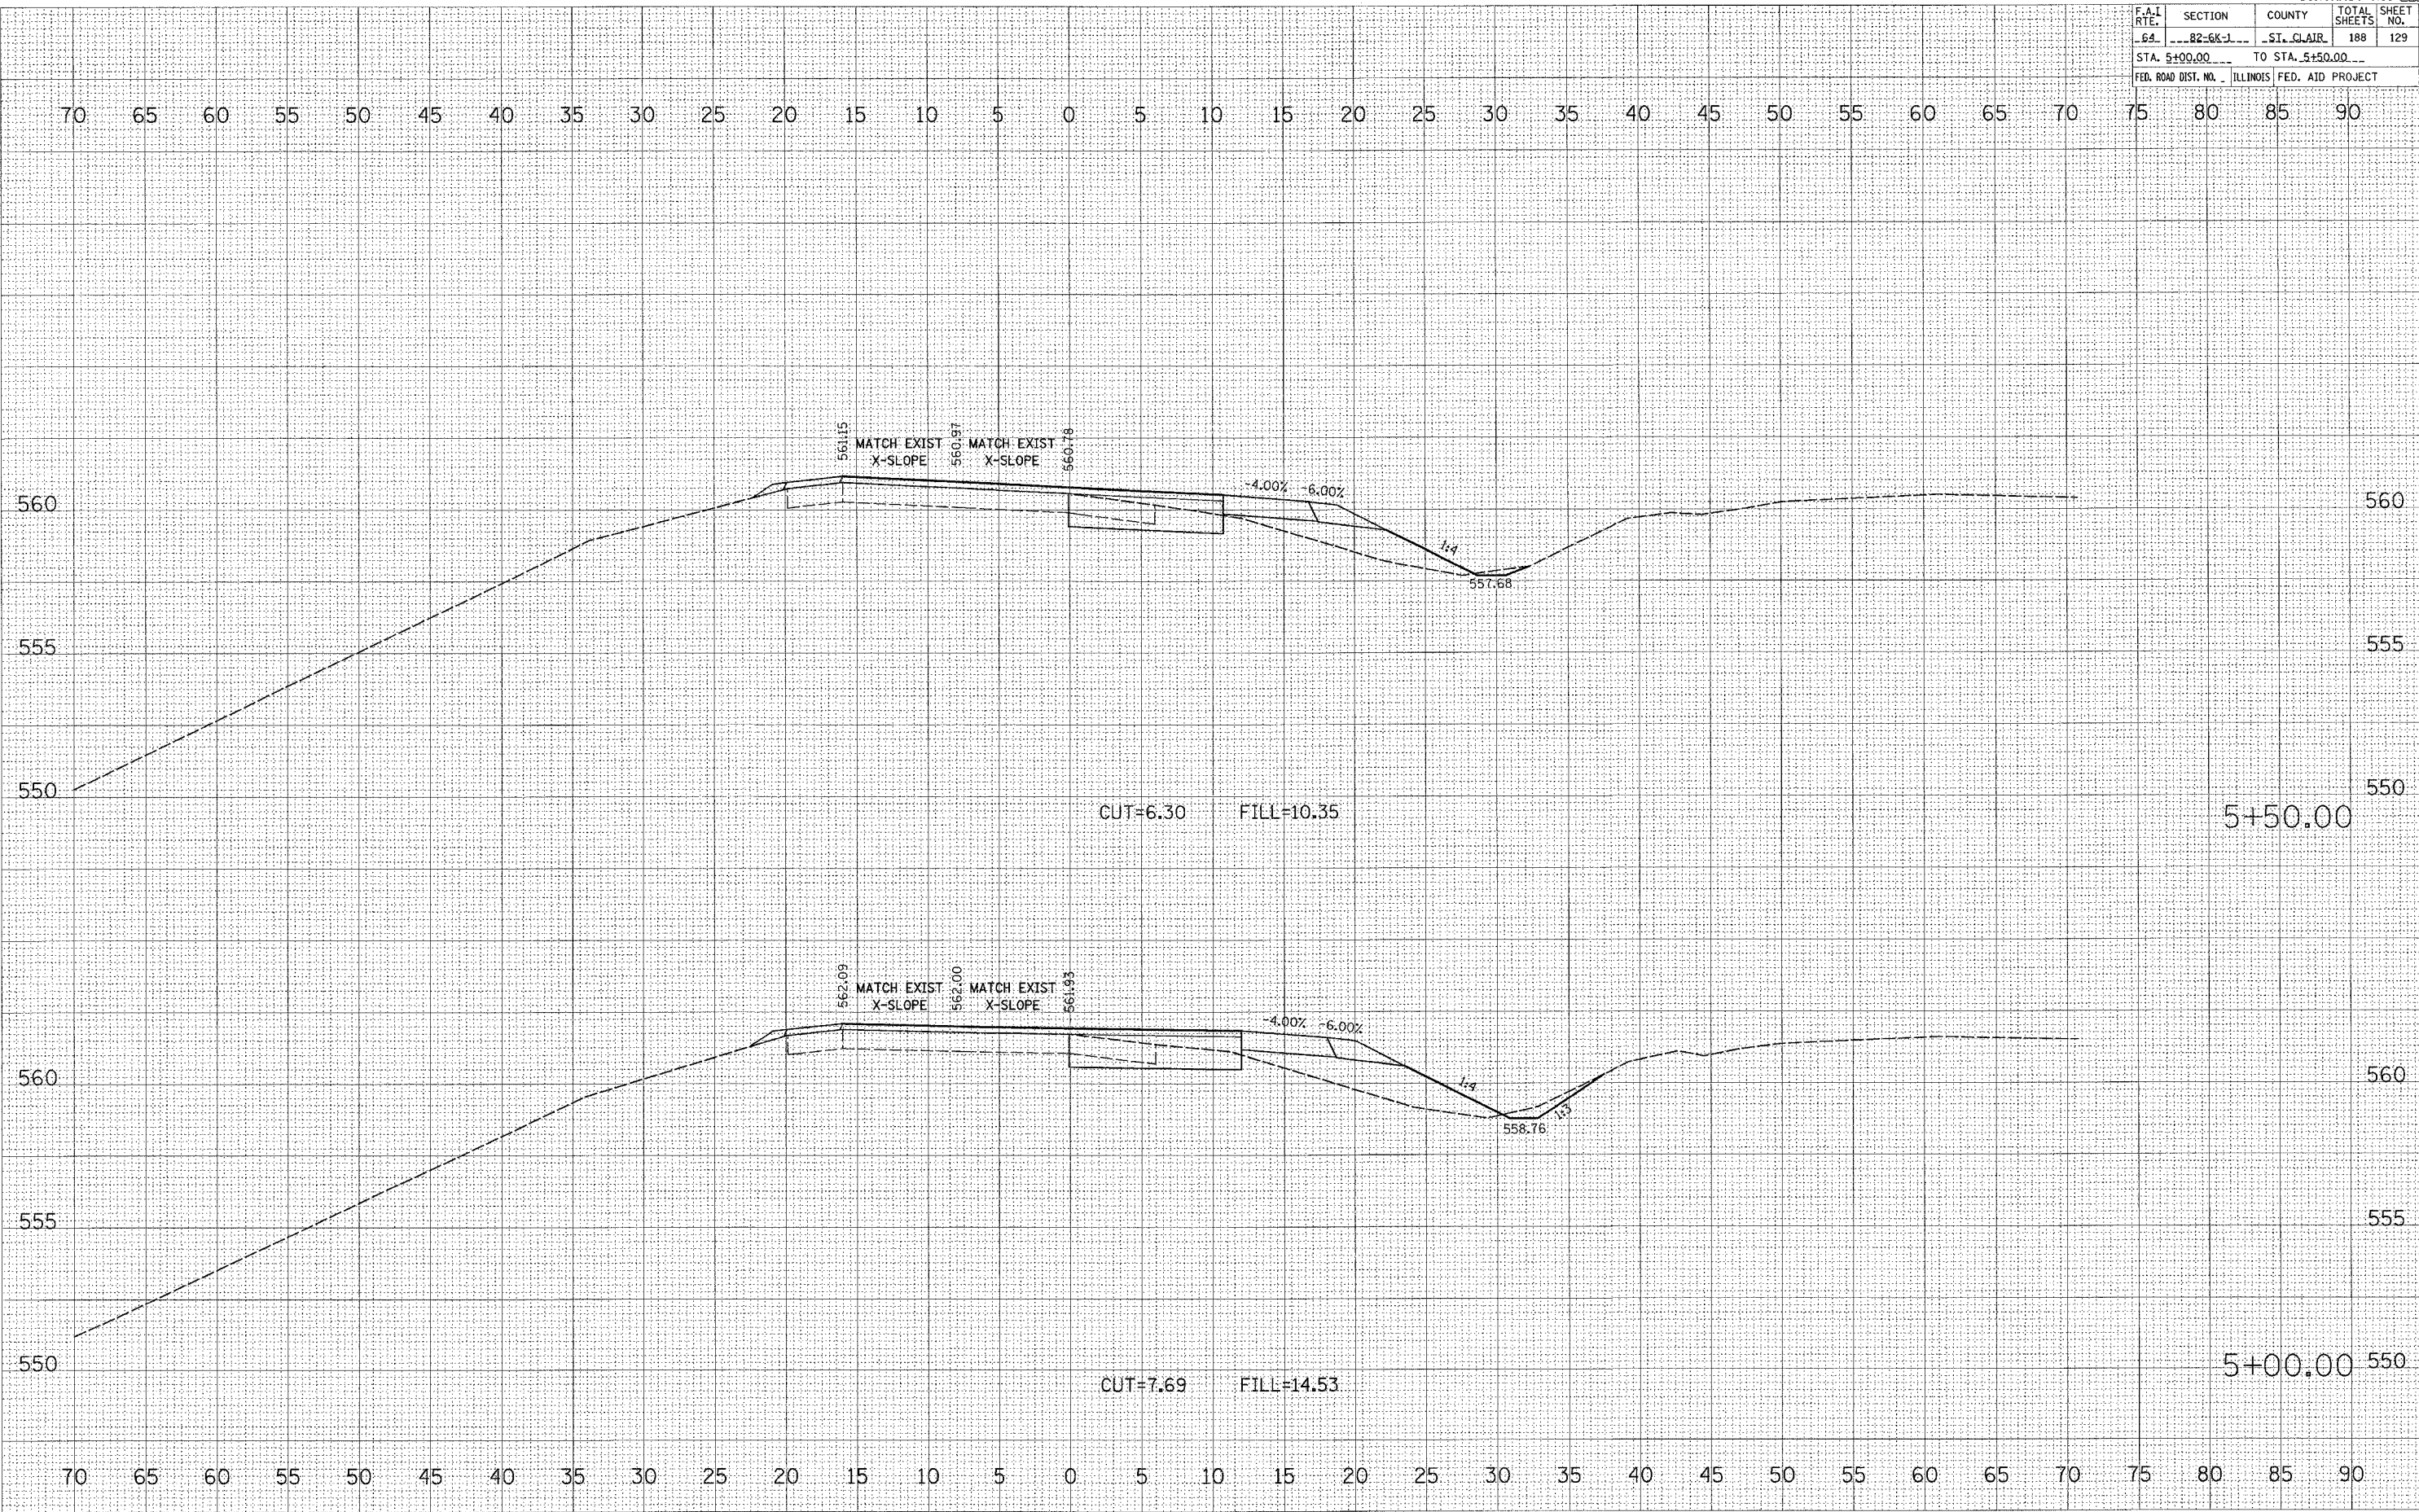

FINAL SURVEY
 SURVEYED
 NOTE BOOK
 TEMPLATE
 AREAS CHECKED

ORIGINAL SURVEY
 SURVEYED
 NOTE BOOK
 TEMPLATE
 AREAS CHECKED

PLOT DATE = 7/1/2005
 FILE NAME = c:\projects\76815\plan\5+00.00\5+00.00.dwg
 PLOT SCALE = 5.0000' / 1" IN.
 USER NAME = ka-basal