


F.A.L. RTE.	SECTION	COUNTY	TOTAL SHEETS	SHEET NO.
64	82-6K-1	ST. CLAIR	188	131
STA. 7+00.00		TO STA. 7+50.00		
FED. ROAD DIST. No. ILLINOIS FED. AID PROJECT				

DATE	
BY	
DESIGNED	
PLOTTED	
TEMPLATE	
AREAS	
CHECKED	
NO.	
FINAL SURVEY	
NOTE BOOK	
NO.	

DATE	
BY	
DESIGNED	
PLOTTED	
TEMPLATE	
AREAS	
CHECKED	
NO.	
ORIGINAL SURVEY	
NOTE BOOK	
NO.	

PLOT DATE = 7/1/2005  
 FILE NAME = c:\projects\76815\plan\sheet\76815.dwg  
 USER NAME = jrbart

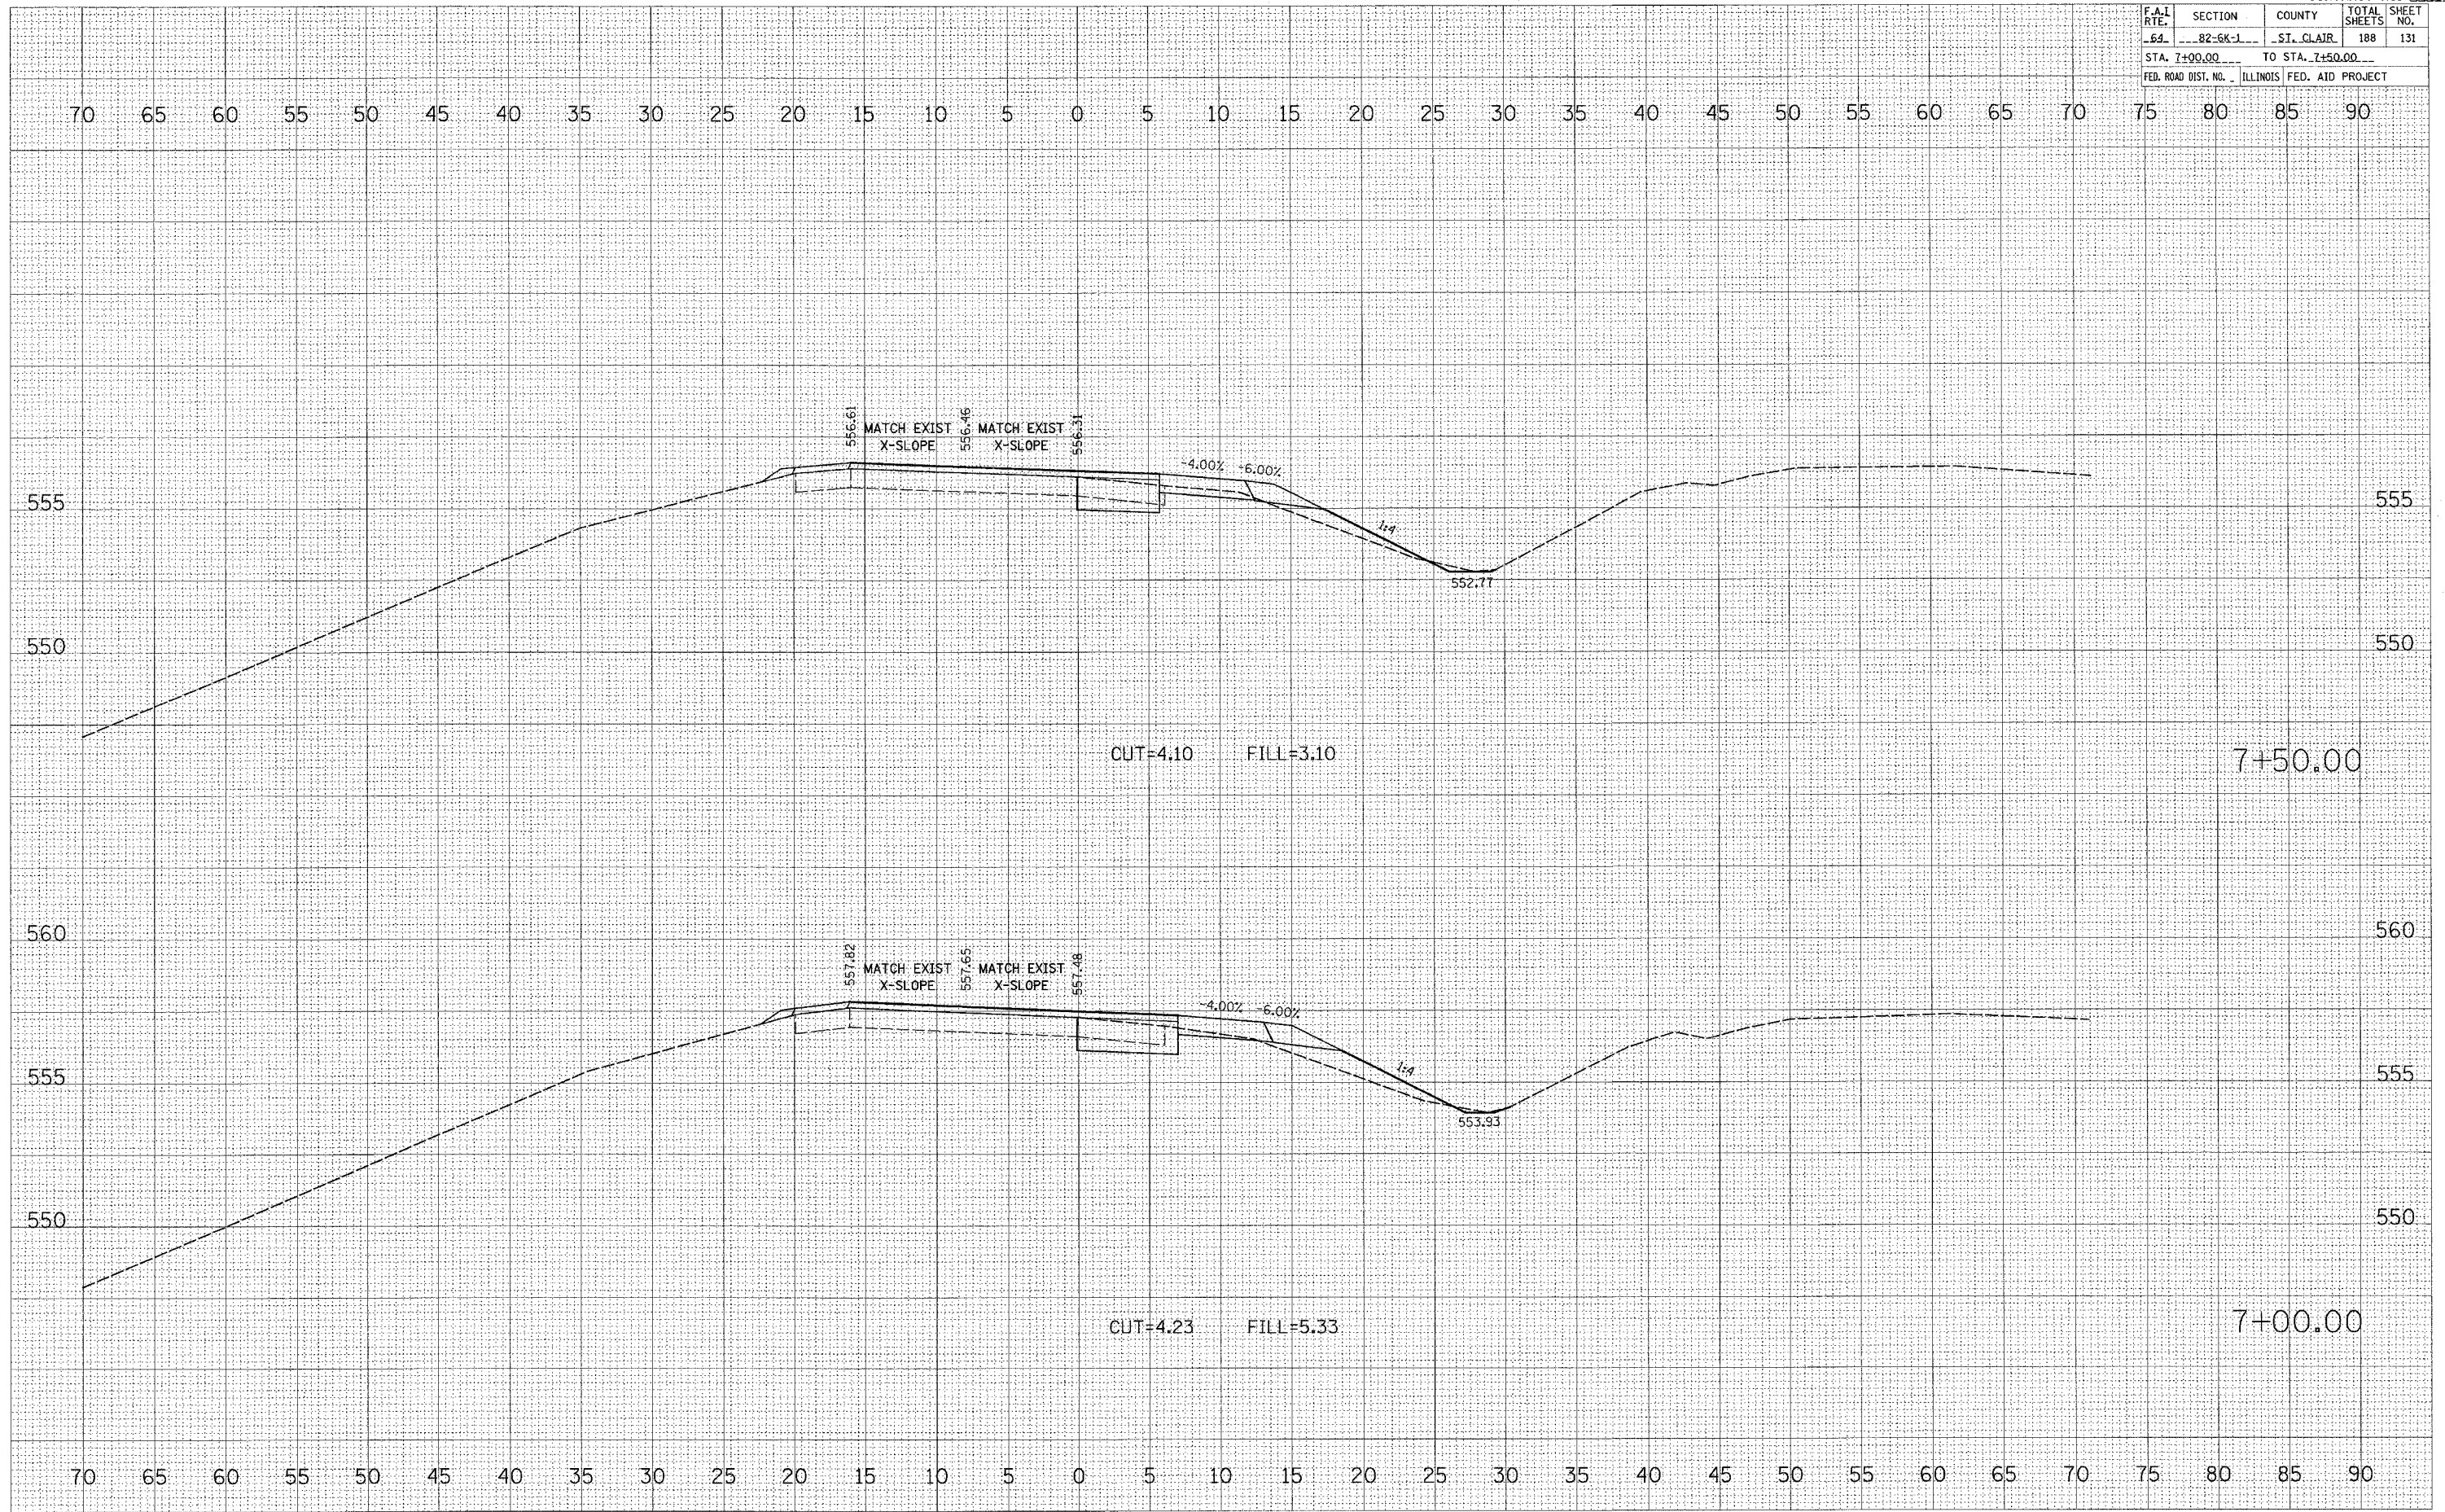

**N. E. RAMP**

STA. 7+00.00 TO STA. 7+50.00