


F.A.I. RTE.	SECTION	COUNTY	TOTAL SHEETS	SHEET NO.
64	82-6X-1	ST. CLAIR	188	135
STA. 11+50.00		TO STA. 12+50.00		
FED. ROAD DIST. NO.		ILLINOIS FED. AID PROJECT		

FINAL SURVEY BY: \_\_\_\_\_  
 SURVEYED SURVEYED BY: \_\_\_\_\_  
 NOTE BOOK NO. \_\_\_\_\_  
 TEMPLATE AREAS CHECKED \_\_\_\_\_  
 NO. \_\_\_\_\_

ORIGINAL SURVEY BY: \_\_\_\_\_  
 SURVEYED SURVEYED BY: \_\_\_\_\_  
 DATE \_\_\_\_\_  
 FILE NAME \_\_\_\_\_  
 PLOT SCALE = 5.0000' / IN.  
 USER NAME = hcr1aapl

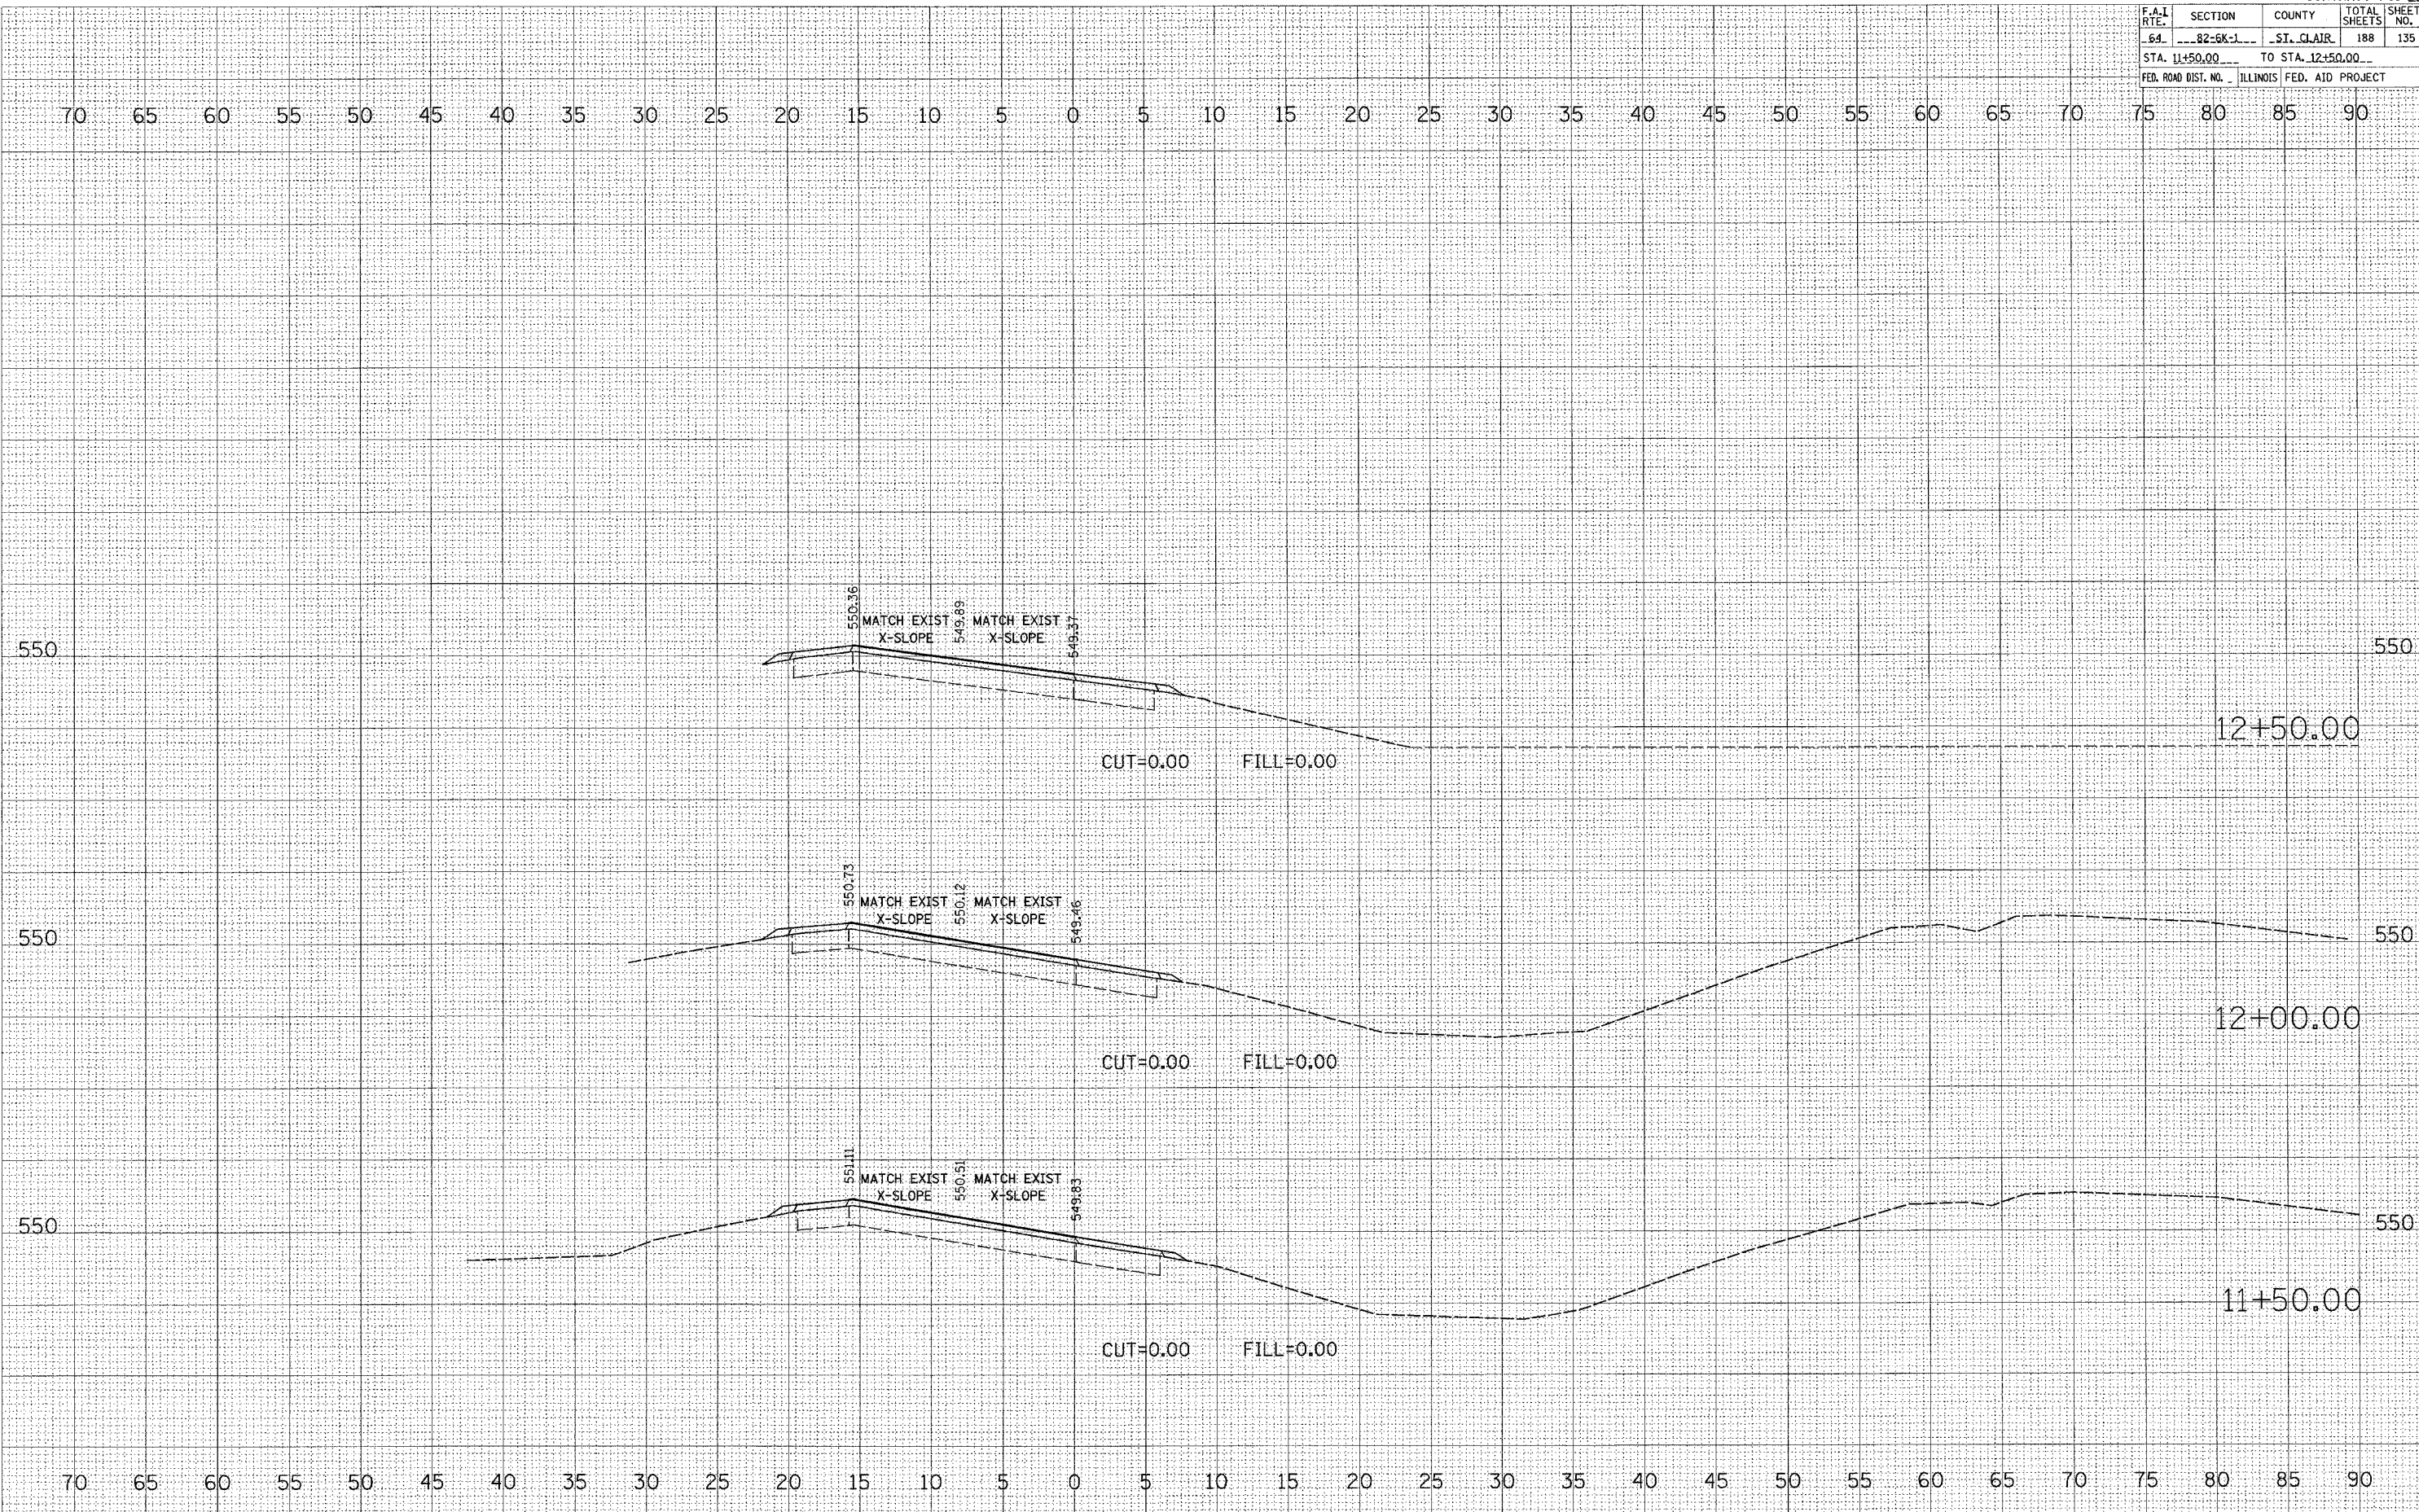

**N. E. RAMP**

STA. 11+50.00 TO STA. 12+50.00