

F.A.I. RTE.	SECTION	COUNTY	TOTAL SHEETS	SHEET NO.
64	82-6K-1	ST. CLAIR	188	138
STA. 2+00.00		TO STA. 2+00.00		
FED. ROAD DIST. NO. ILLINOIS FED. AID PROJECT				

FINAL SURVEY NO. \_\_\_\_\_

DATE \_\_\_\_\_

BY \_\_\_\_\_

DESIGNED BY \_\_\_\_\_

PLOTTED BY \_\_\_\_\_

NOTE BOOK NO. \_\_\_\_\_

AREAS CHECKED \_\_\_\_\_

ORIGINAL SURVEY NO. \_\_\_\_\_

DATE \_\_\_\_\_

BY \_\_\_\_\_

DESIGNED BY \_\_\_\_\_

PLOTTED BY \_\_\_\_\_

NOTE BOOK NO. \_\_\_\_\_


AREAS CHECKED \_\_\_\_\_

PLOT DATE = \*DATE\*

FILE NAME = \*FILE\*

PLOT SCALE = \*SCALE\*

USER NAME = \*USER\*

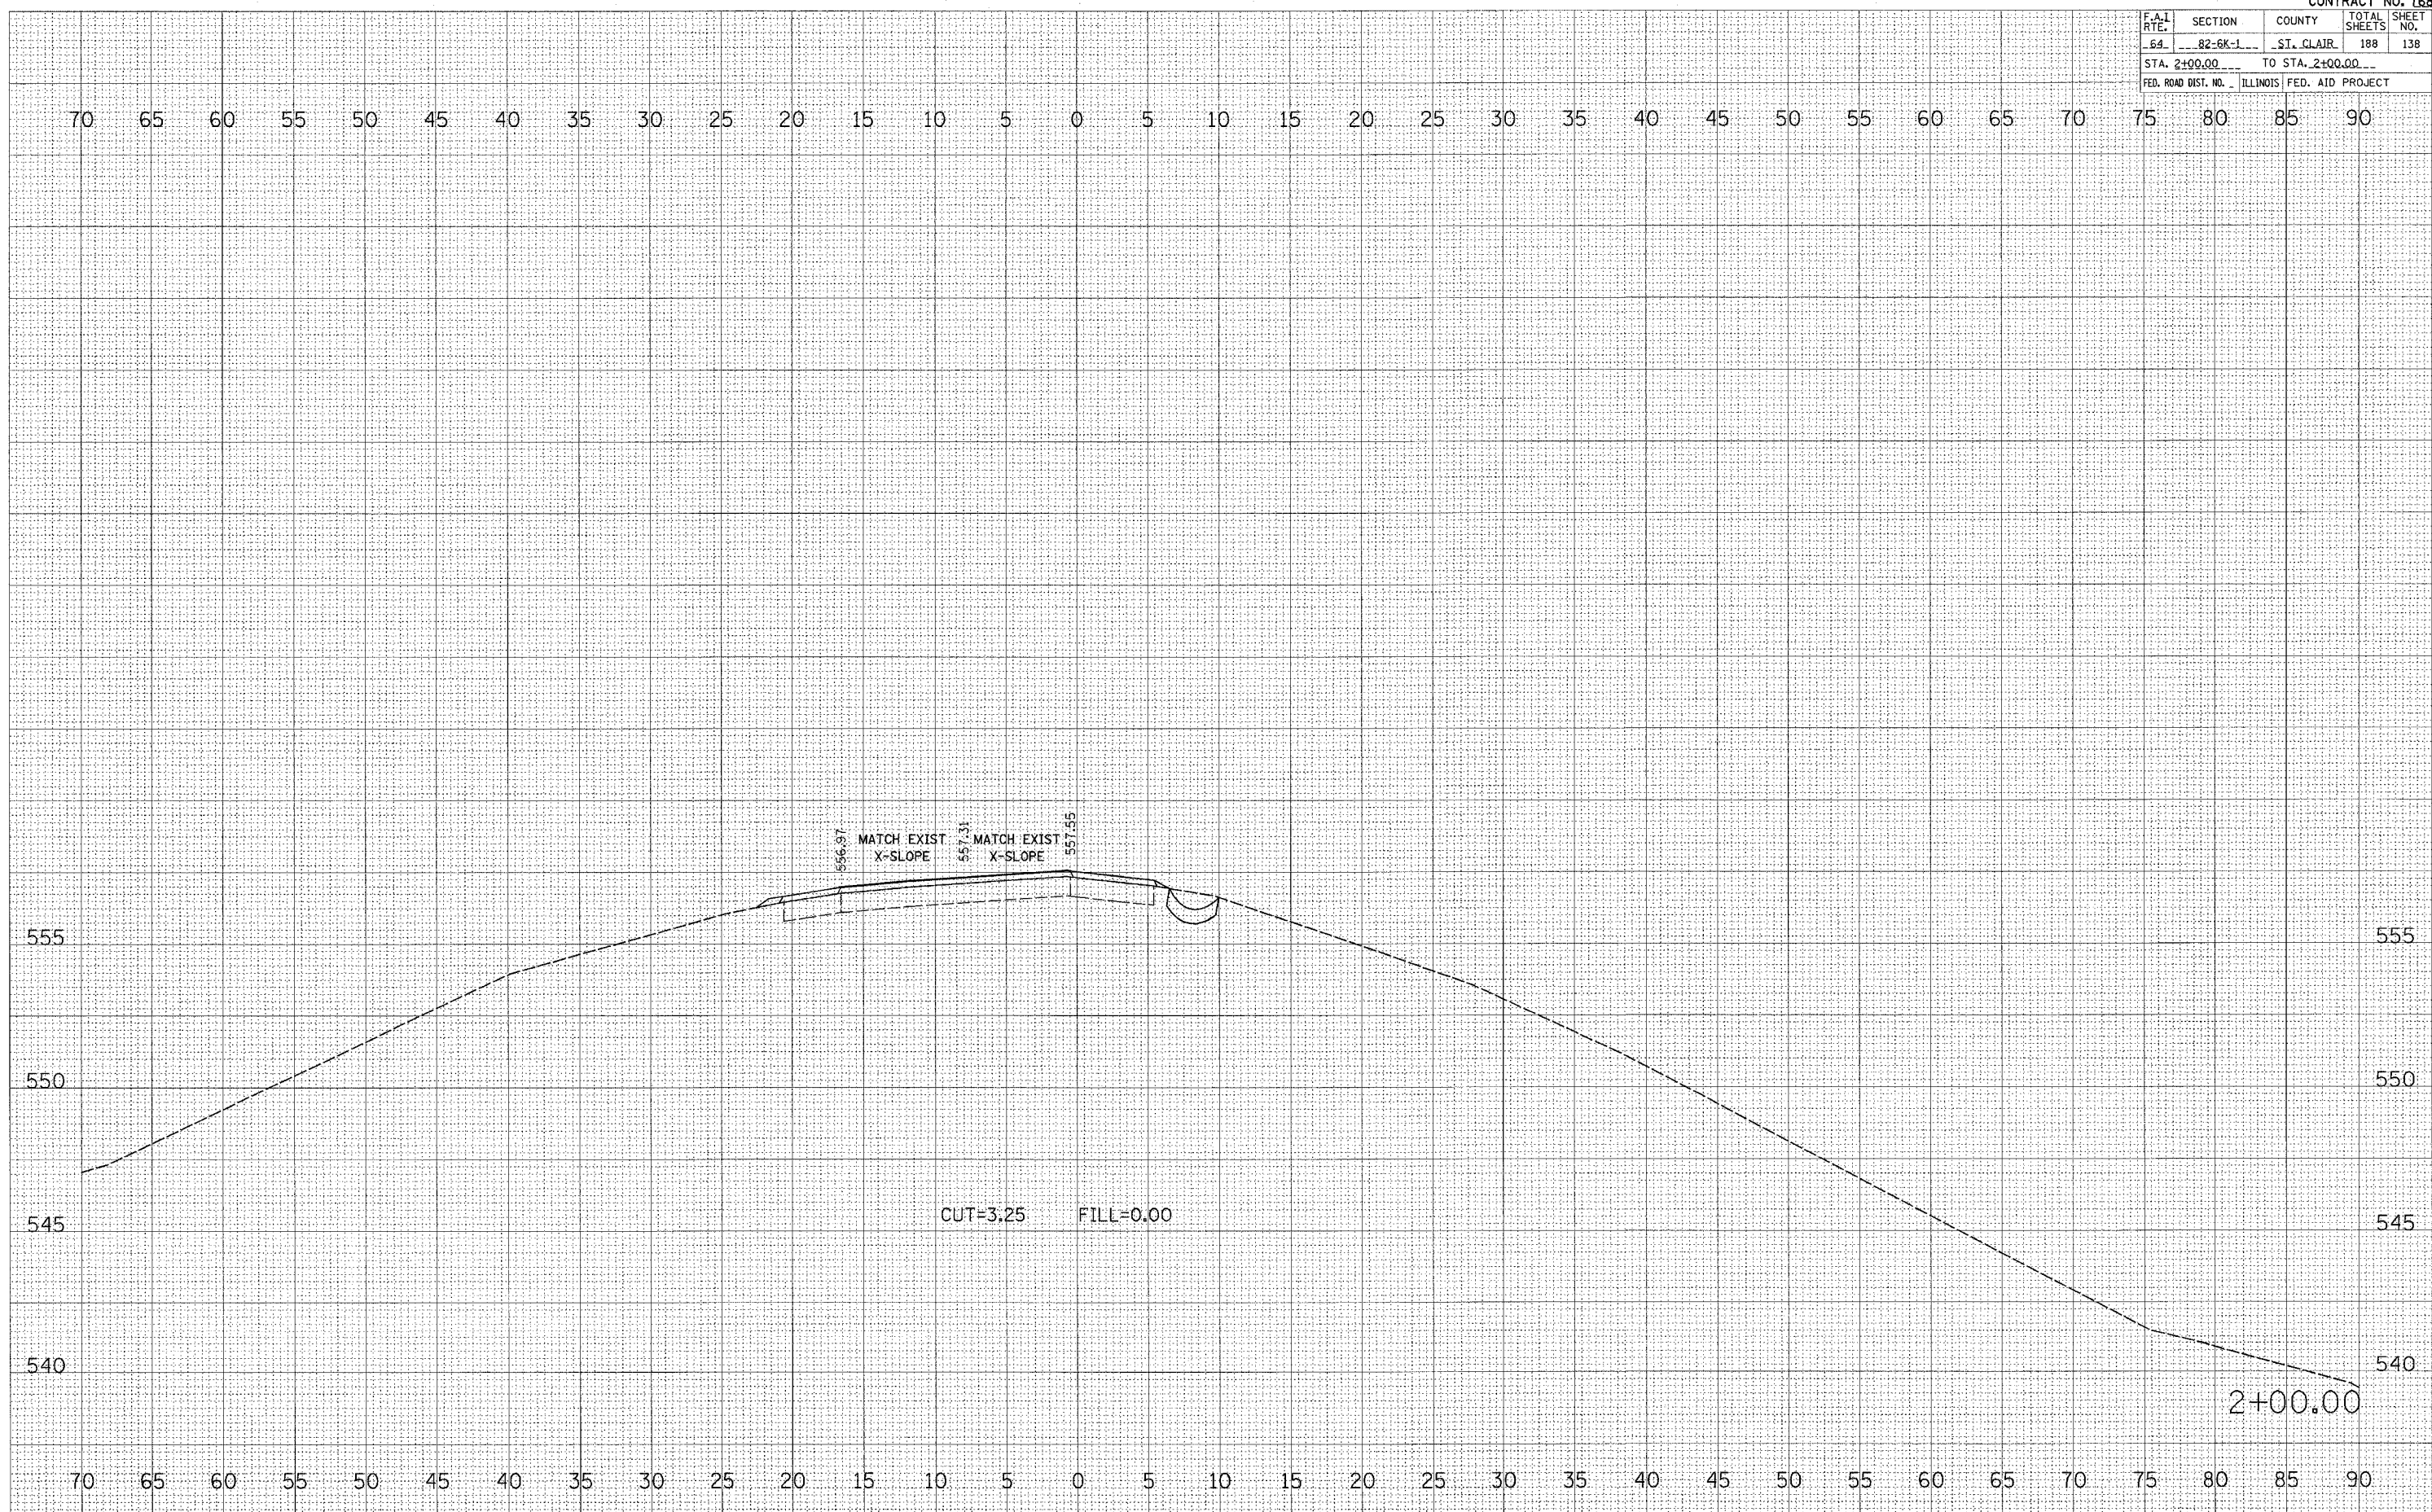

**S. W. RAMP**  
STA. 2+00.00