


F.A.I. RTE.	SECTION	COUNTY	TOTAL SHEETS	SHEET NO.
64	82-6K-1	ST. CLAIR	188	142
STA. 5+00.00		TO STA. 5+50.00		
FED. ROAD DIST. NO. ILLINOIS FED. AID PROJECT				

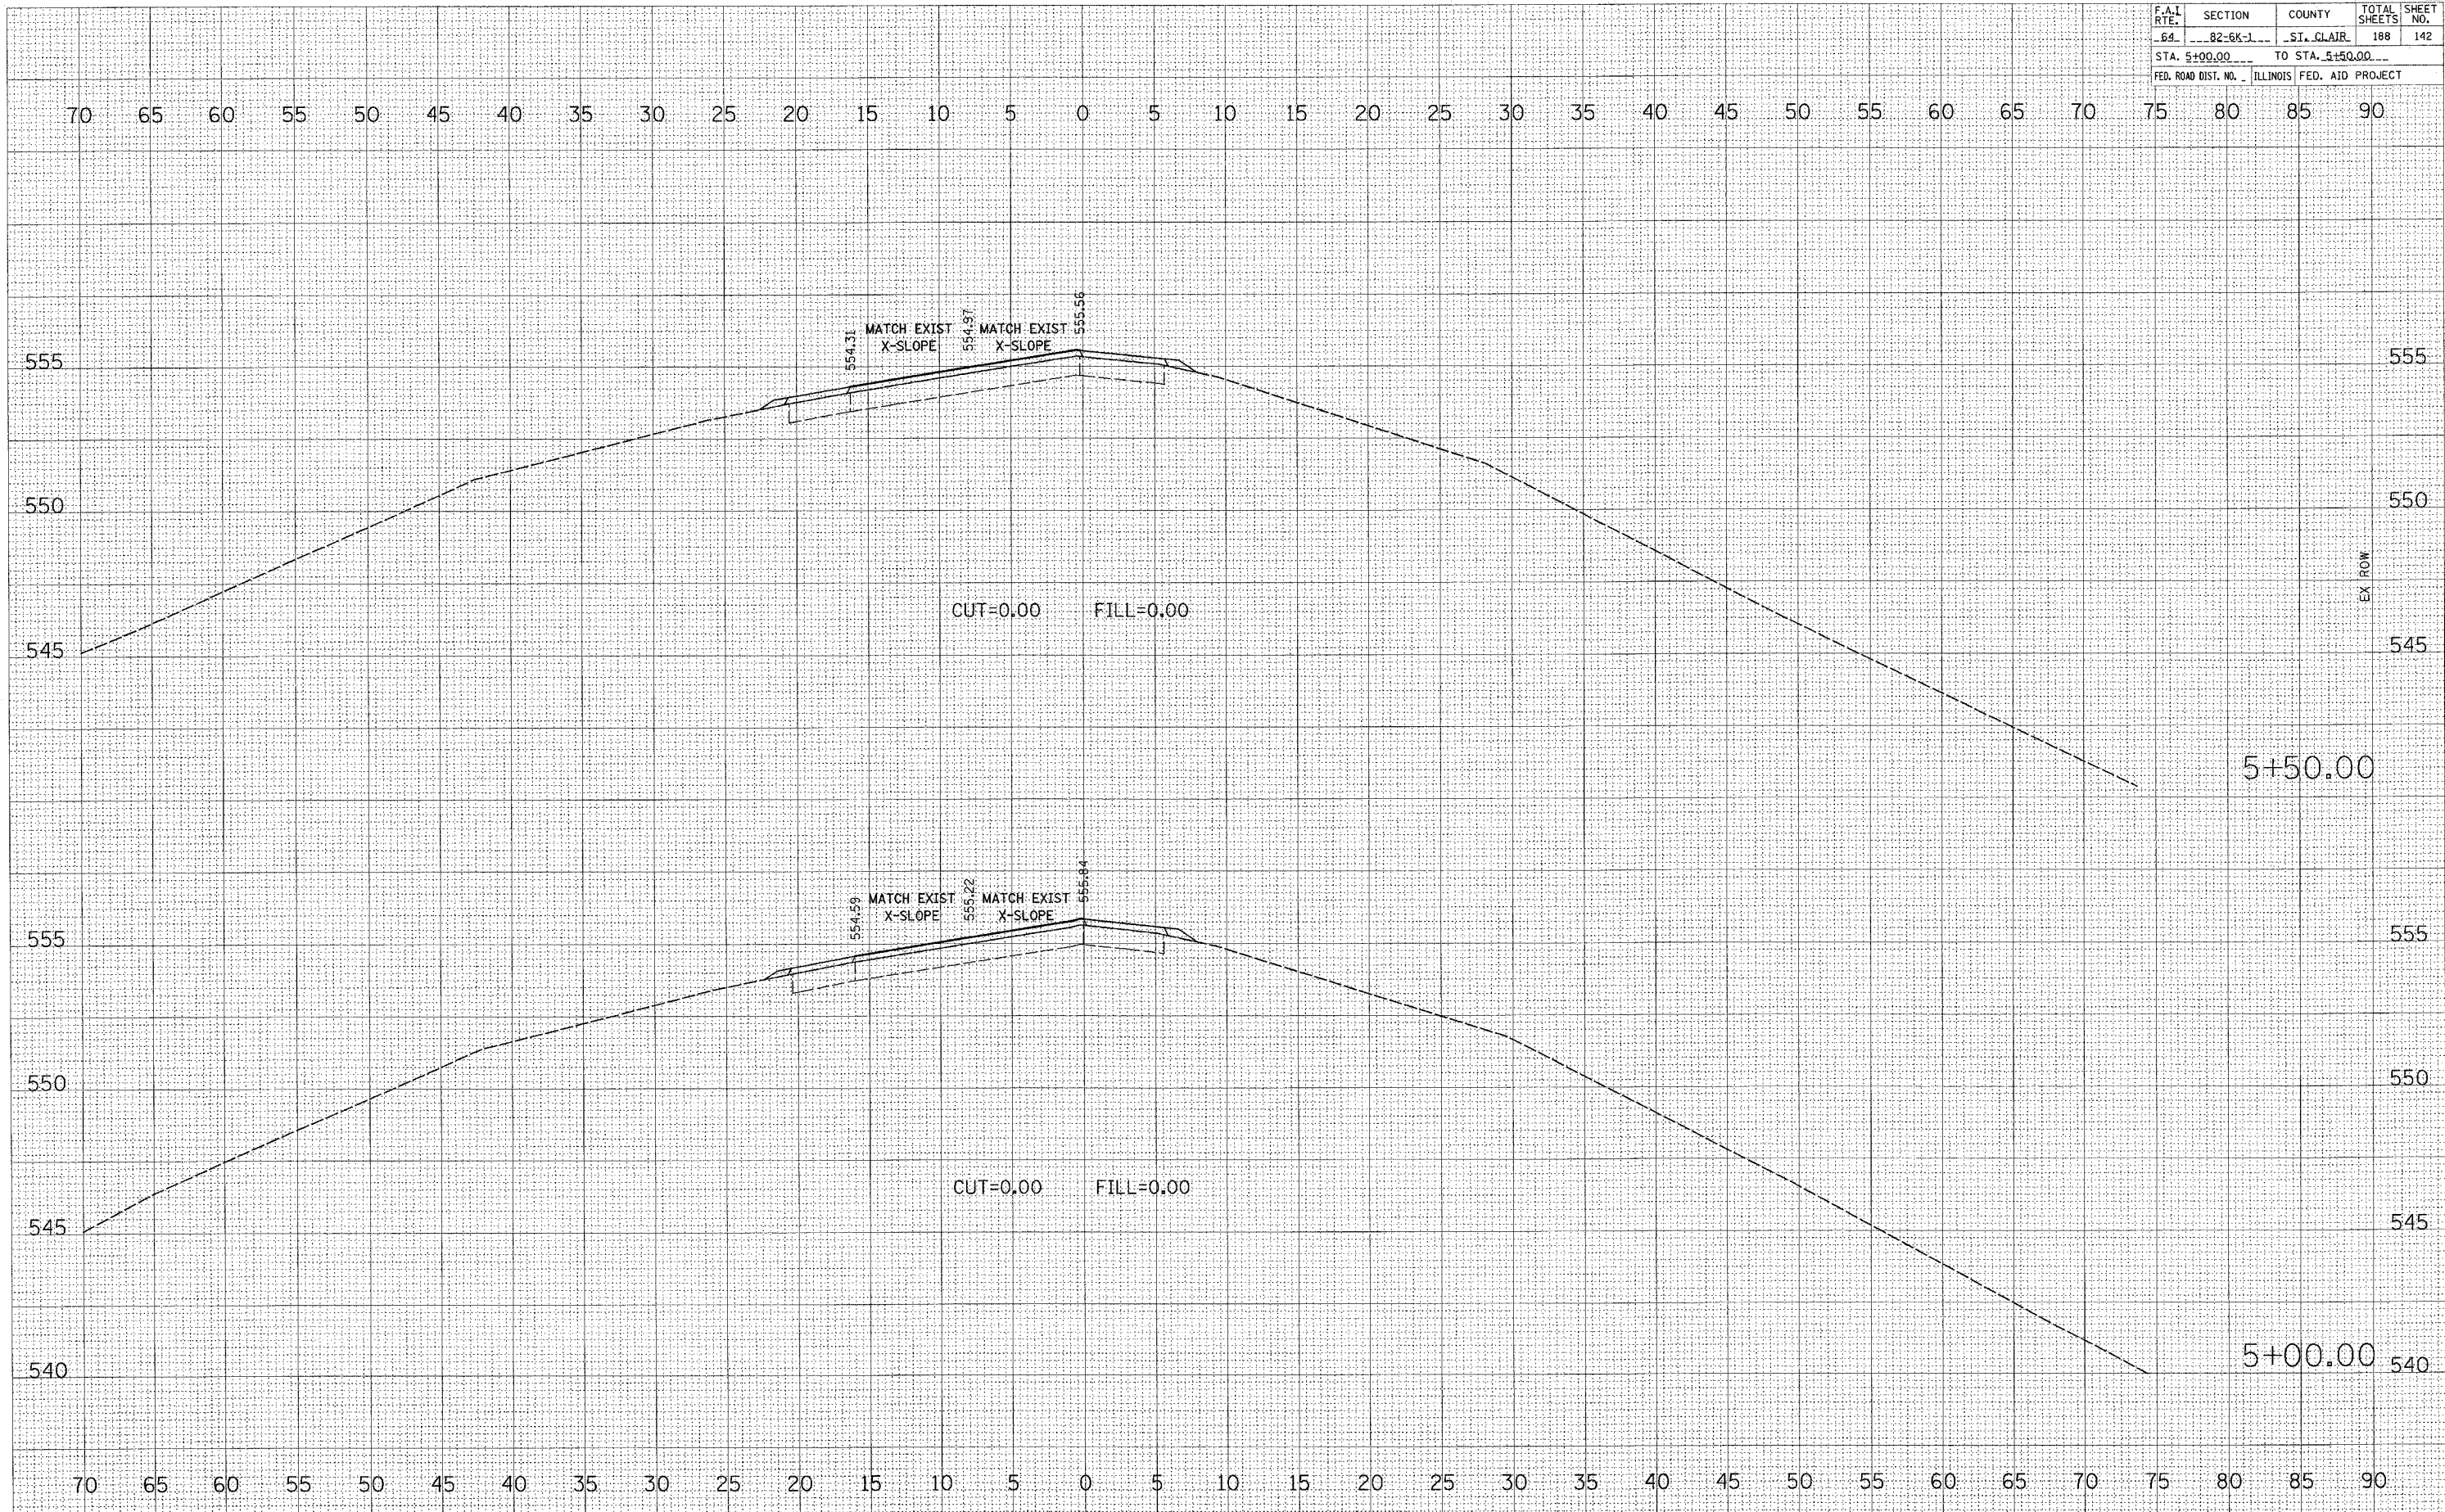

DATE _____ BY _____

NO. _____

FINISHED SURVEY SURVEYED _____

NOTE BOOK _____ PLOTTED _____

TEMP. DATE _____

AREAS CHECKED _____

DATE _____ BY _____

NO. _____

ORIGINAL SURVEY SURVEYED _____

NOTE BOOK _____ PLOTTED _____

TEMP. DATE _____

AREAS CHECKED _____

PLOT DATE = 08/27/88
 FILE NAME = 8711E18
 PLOT SCALE = 1"=40'
 USER NAME = MURPHY

S. W. RAMP

STA. 5+00.00 TO STA. 5+50.00