


F.A.L. RTE.	SECTION	COUNTY	TOTAL SHEETS	SHEET NO.
54	82-6K-1	ST. CLAIR	188	144
STA. 7+00.00		TO STA. 7+50.00		
FED. ROAD DIST. NO.		ILLINOIS FED. AID PROJECT		

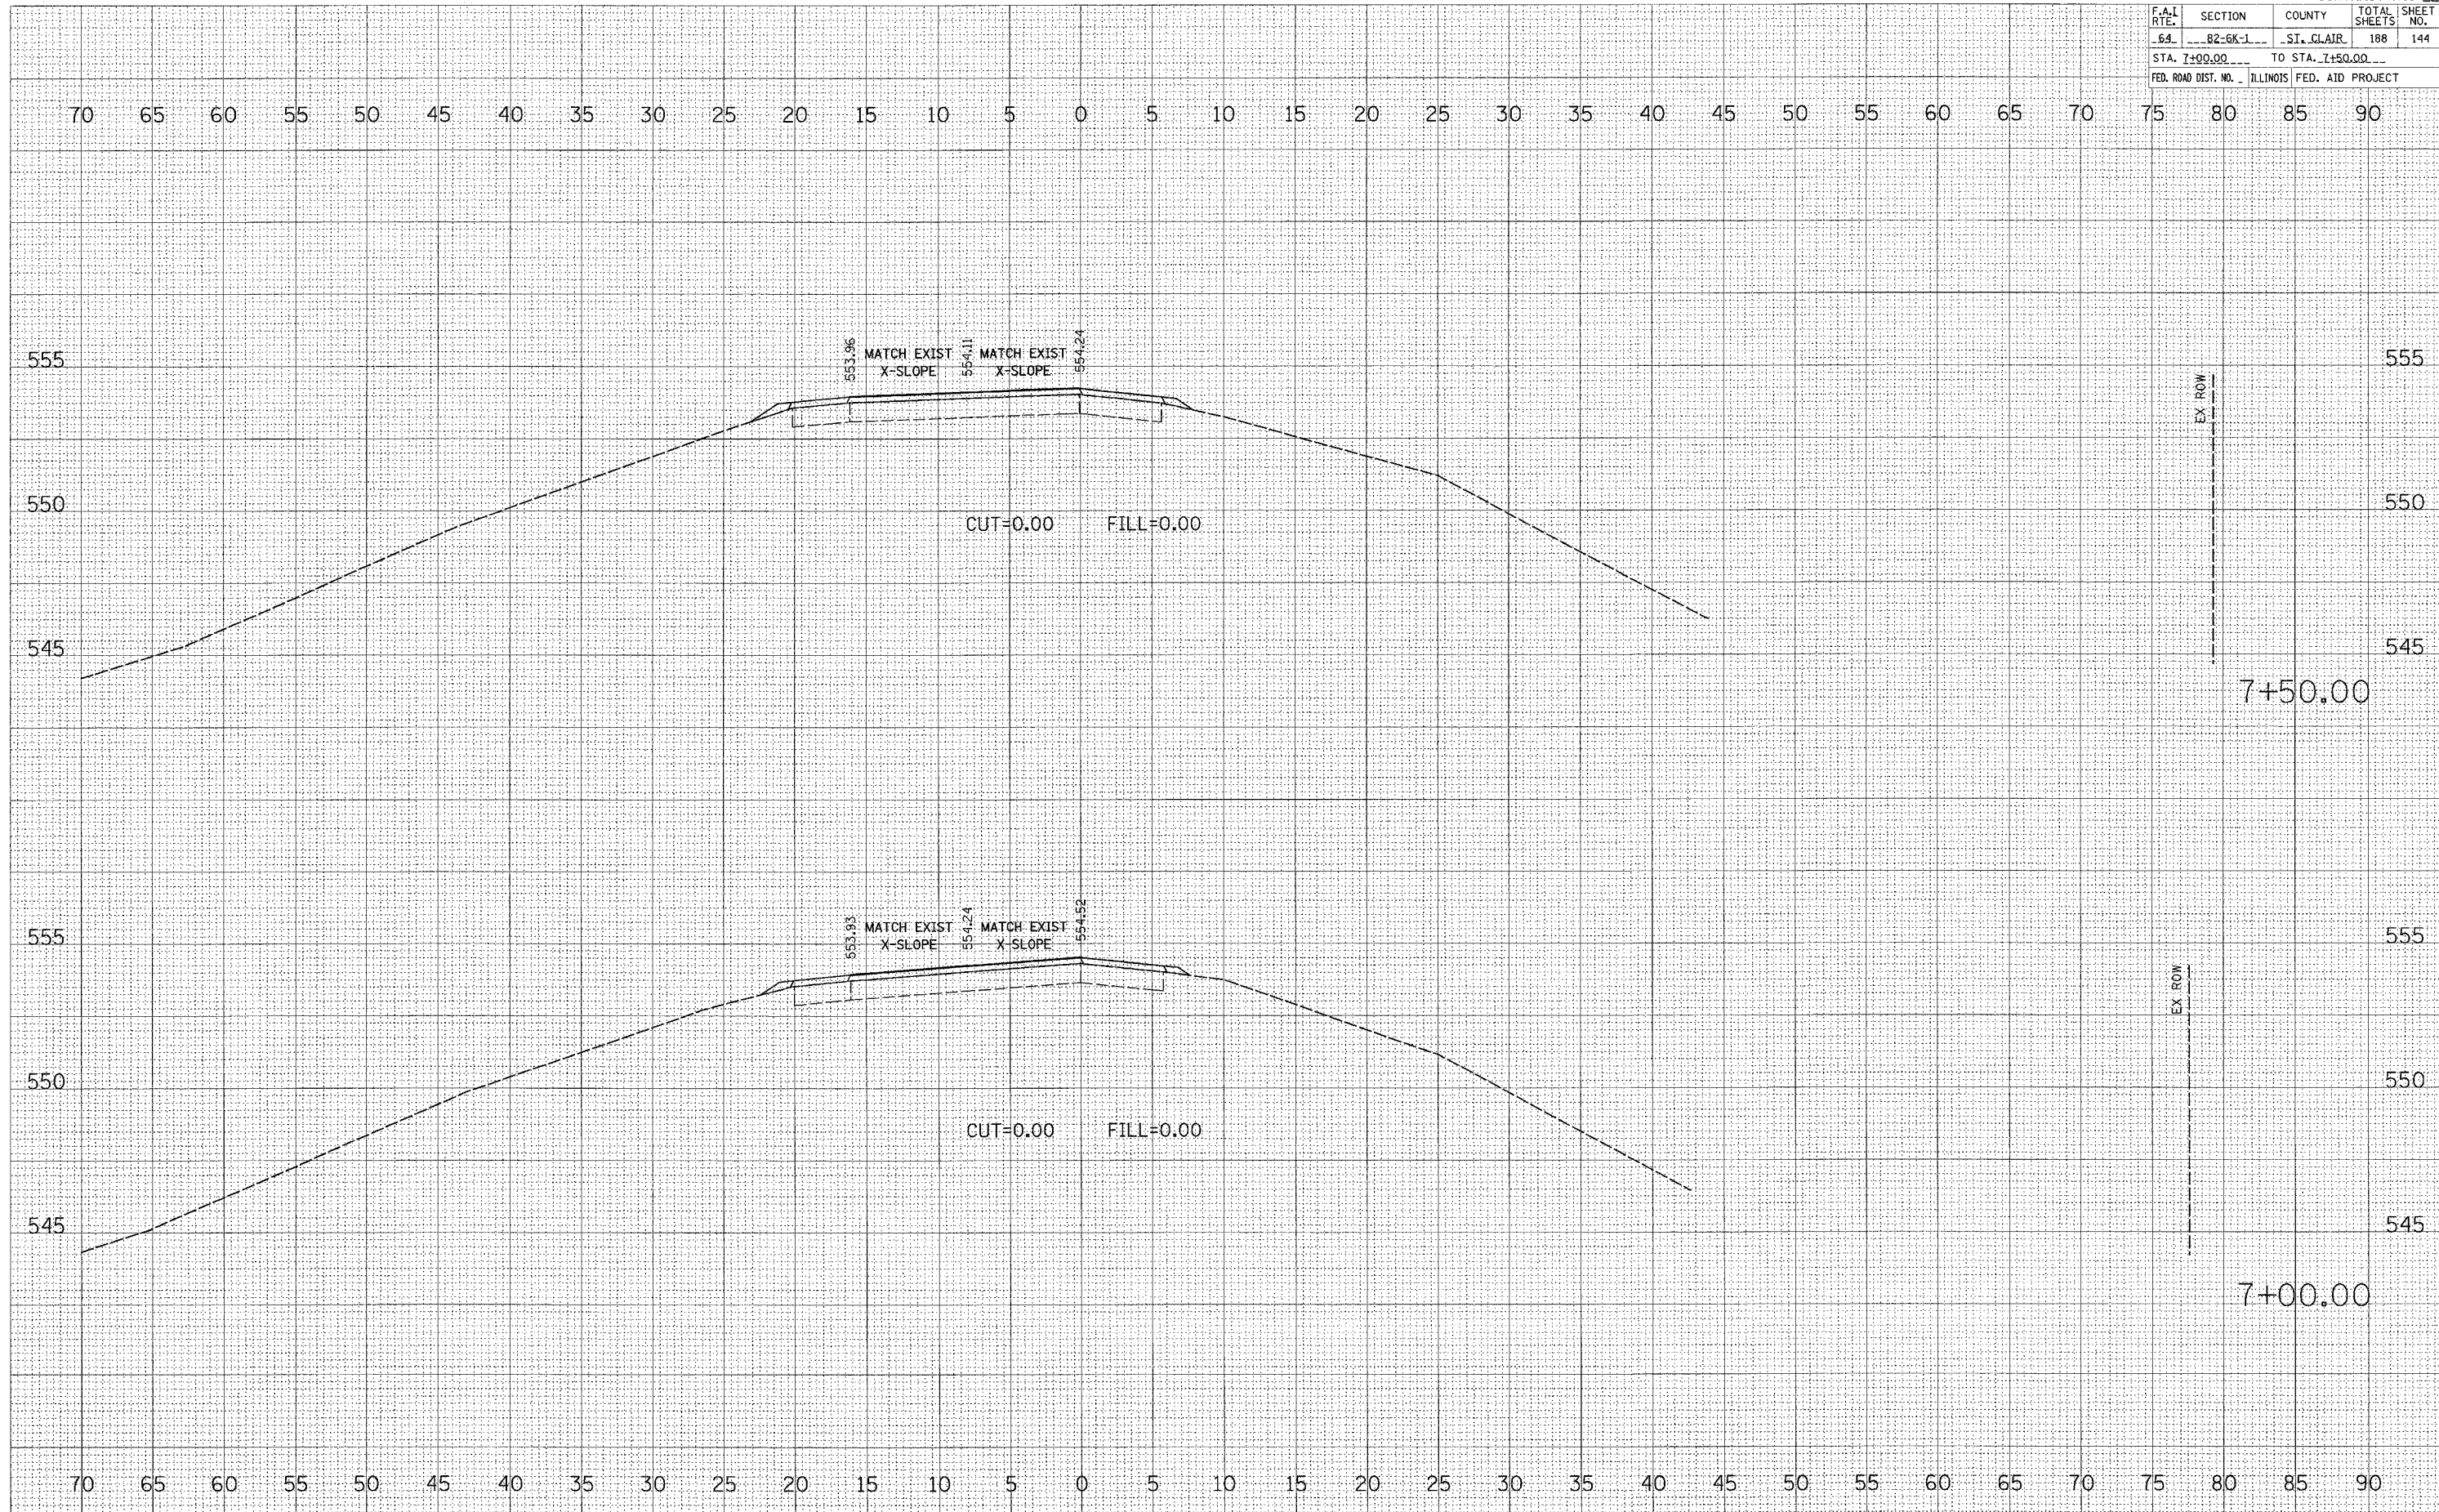

FINAL SURVEY	REVISIONS	DATE
NOTE BOOK	PLOTTED	BY
NO.	TEMPLATE	
	AREAS CHECKED	

ORIGINAL SURVEY	REVISIONS	DATE
NOTE BOOK	PLOTTED	BY
NO.	TEMPLATE	
	AREAS CHECKED	

PLOT DATE = #DATE#  
 FILE NAME = #FILE#  
 PLOT SCALE = #SCALE#  
 USER NAME = #USER#

**S. W. RAMP**

STA. 7+00.00 TO STA. 7+50.00