


F.A.I. RTE.	SECTION	COUNTY	TOTAL SHEETS	SHEET NO.
64	82-6K-1	ST. CLAIR	188	145
STA. 8+00.00		TO STA. 8+50.00		
FED. ROAD DIST. NO. ILLINOIS FED. AID PROJECT				

BY	JE
SURVEYED	
NOTE BOOK	
AREAS CHECKED	

DATE	
BY	
SURVEYED	
NOTE BOOK	
AREAS CHECKED	

PLOT DATE = 08/25/08
 FILE NAME = 8145.DWG
 PLOT SCALE = 1"=40'
 USER NAME = JUSER

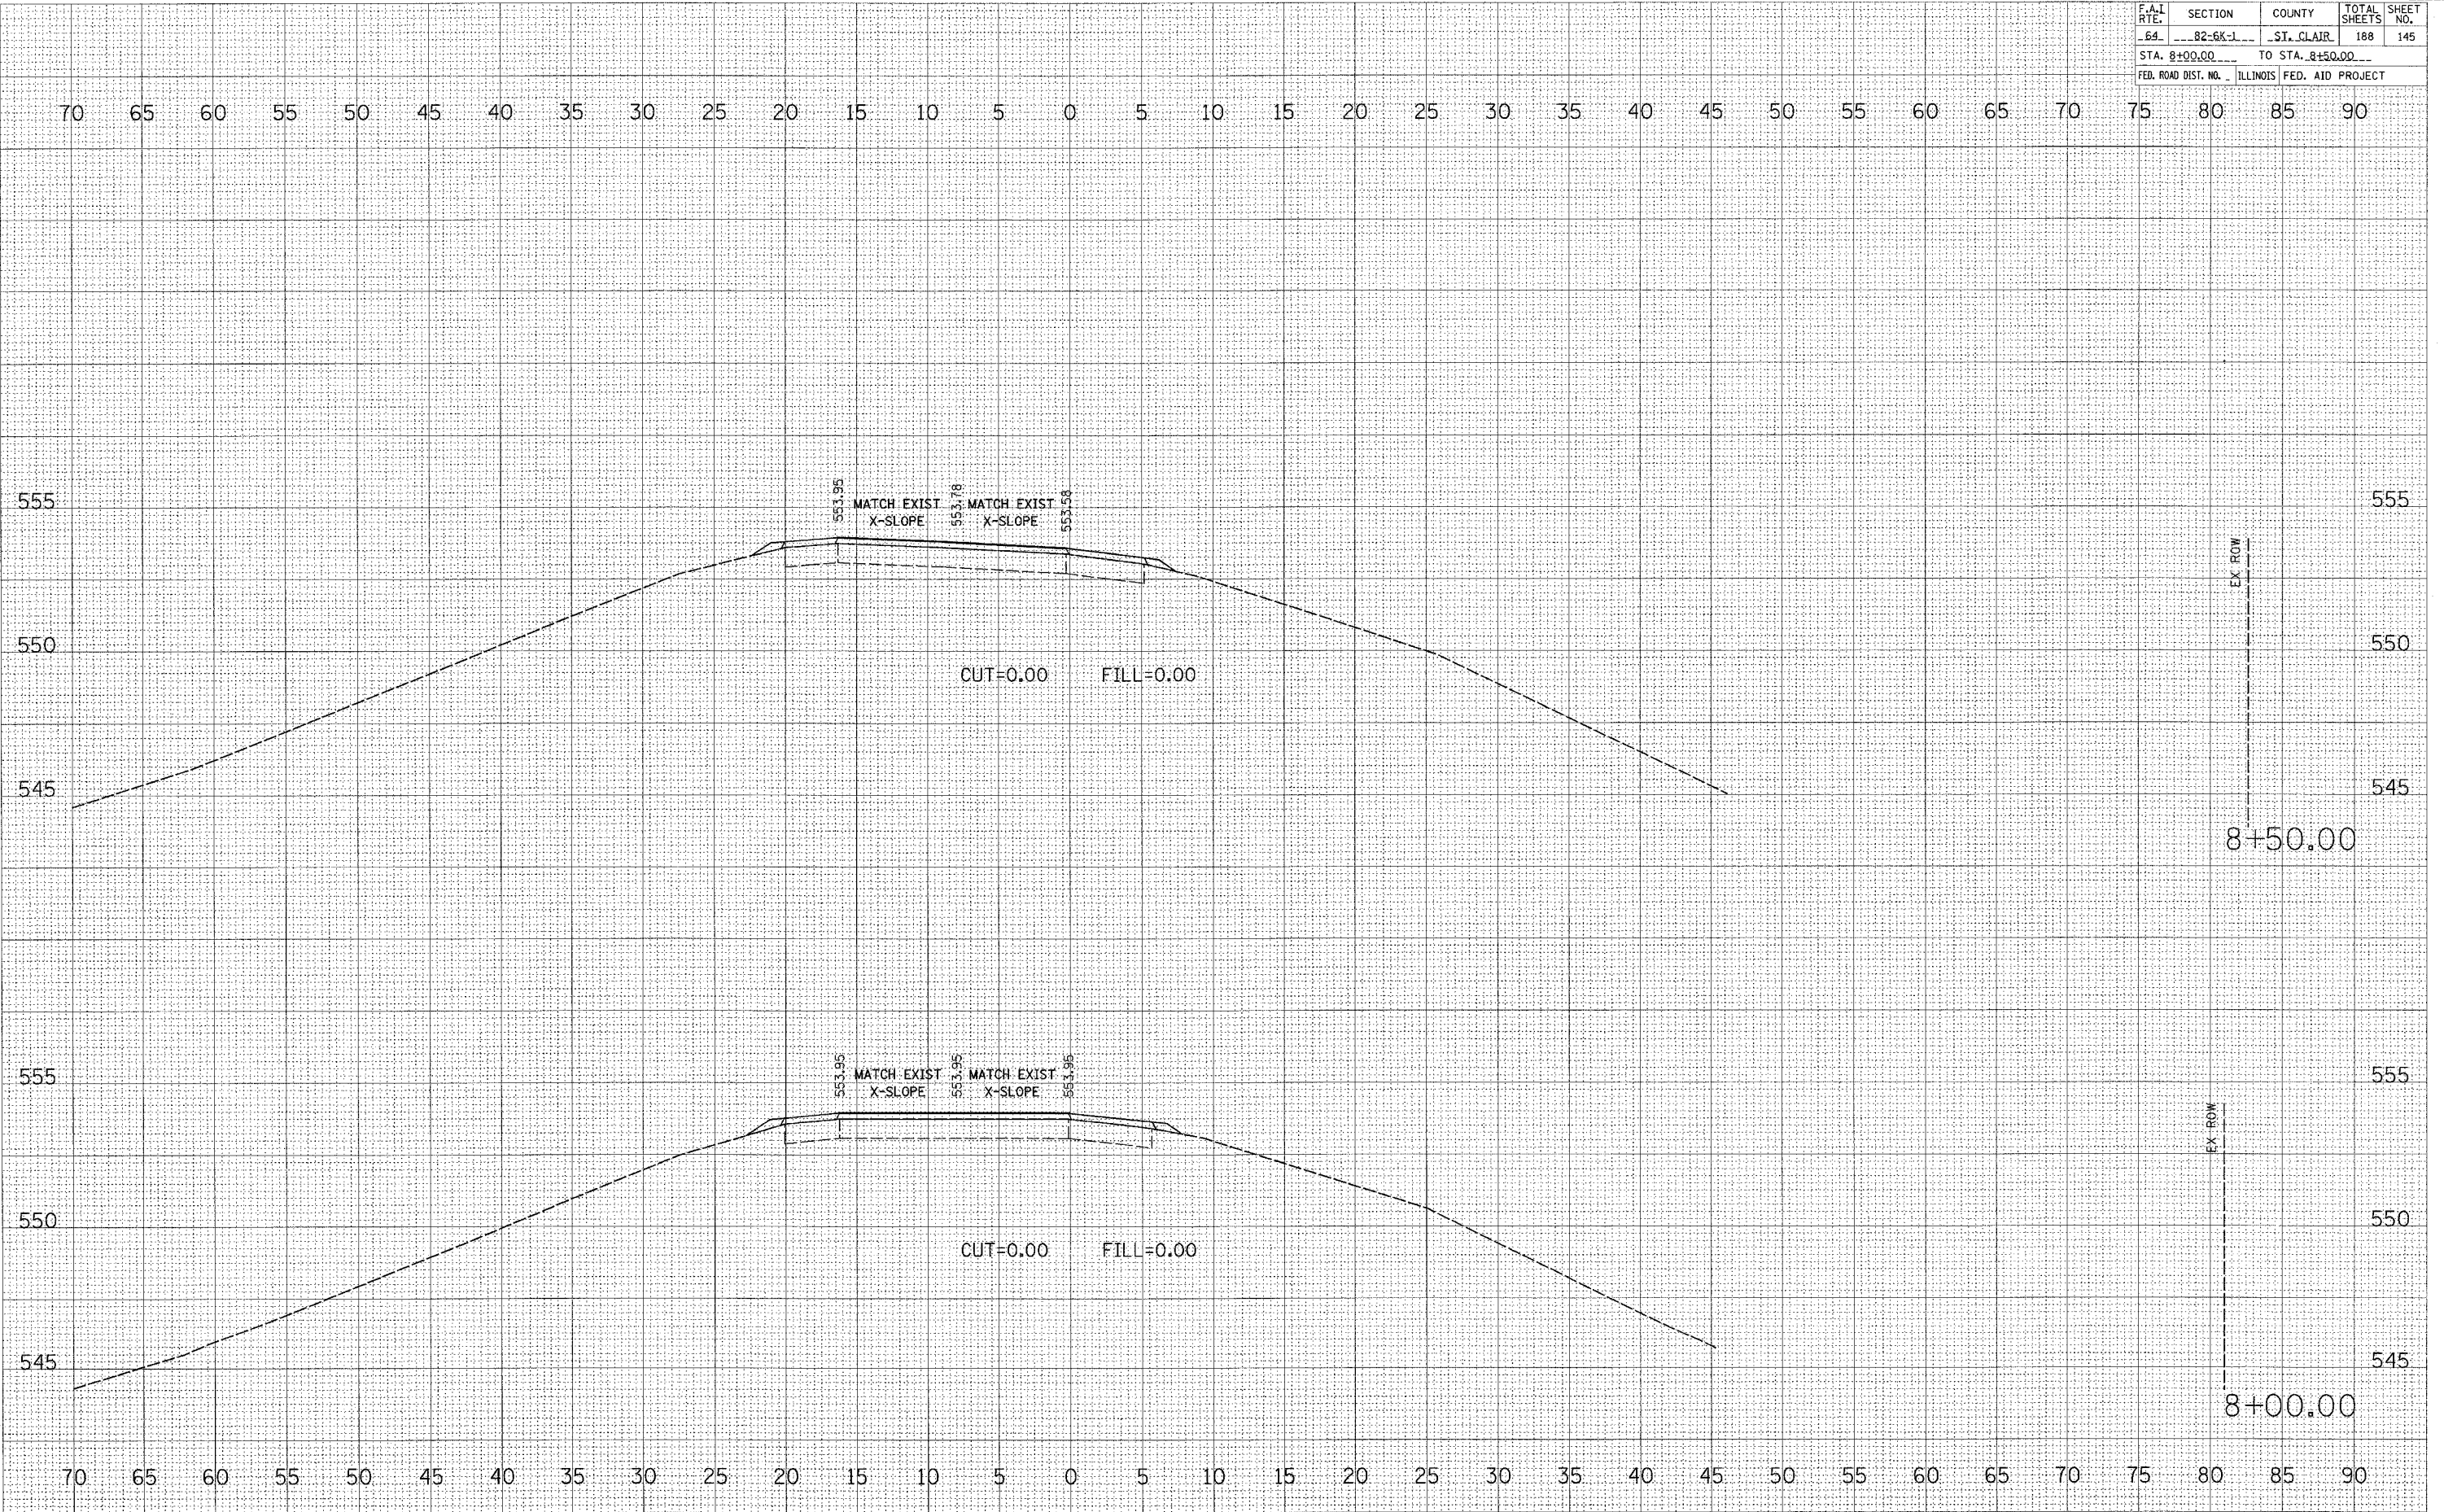

S. W. RAMP

STA. 8+00.00 TO STA. 8+50.00